



BM=112.40 NW cor 1<sup>st</sup> step (2 1/2' high) Ho. # 1527-E 9<sup>th</sup> St - SW cor 9<sup>th</sup> New York.

BM=114.39 "K" in Keeler top ret wall - NL 10<sup>th</sup> St & W.L. New York.

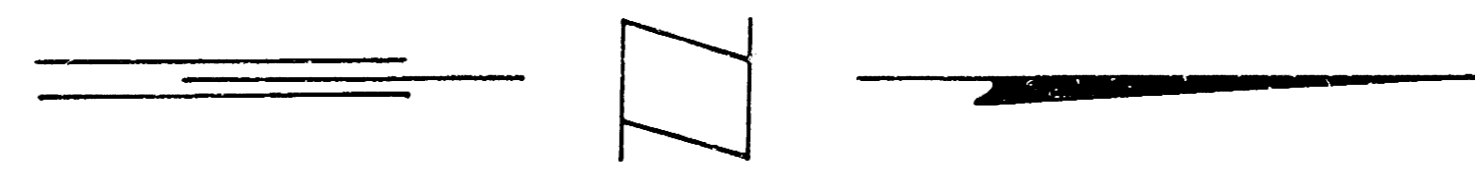

NOTE:-  
Begin warped section

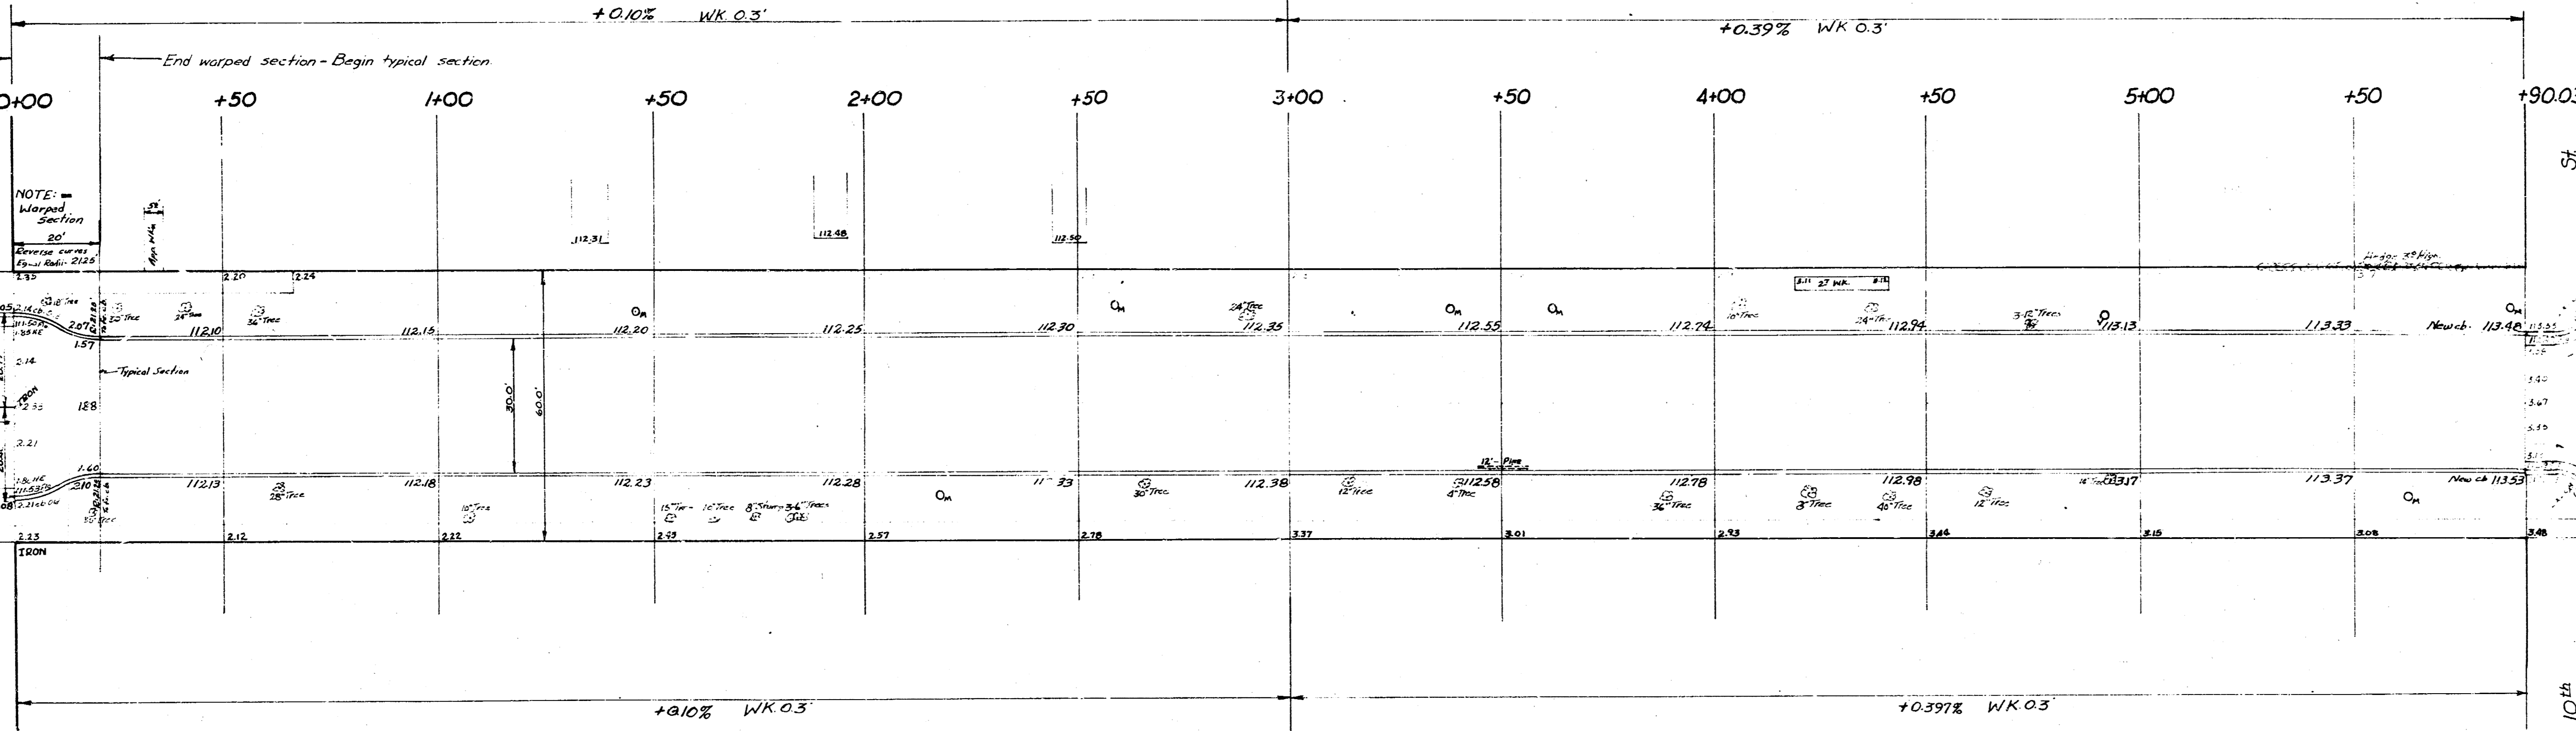

TIES TO IRON- 4 New York & NL 9<sup>th</sup>  
 35.51 WSW to center nail of 3 nails in 8" Ash tree.  
 28.75 NE to center nail of 3 nails in 36" Elm tree.  
 32.48 NW to center nail of 3 nails in 30" Elm tree.

NOTICE TO CONTRACTOR:-  
 Entrance pipe to be disposed of in accordance with  
 instructions of city dirt checker.

NEW YORK  
 NL 9<sup>th</sup> St to SL 10<sup>th</sup> St  
 30' Conc. & Cb.  
 CITY OF WICHITA, KANSAS  
 B. E. Smith City Engineer  
 Feb. 1956 Proj. No. C15-265



Checked by  
 Approved by  
 Date