



IN

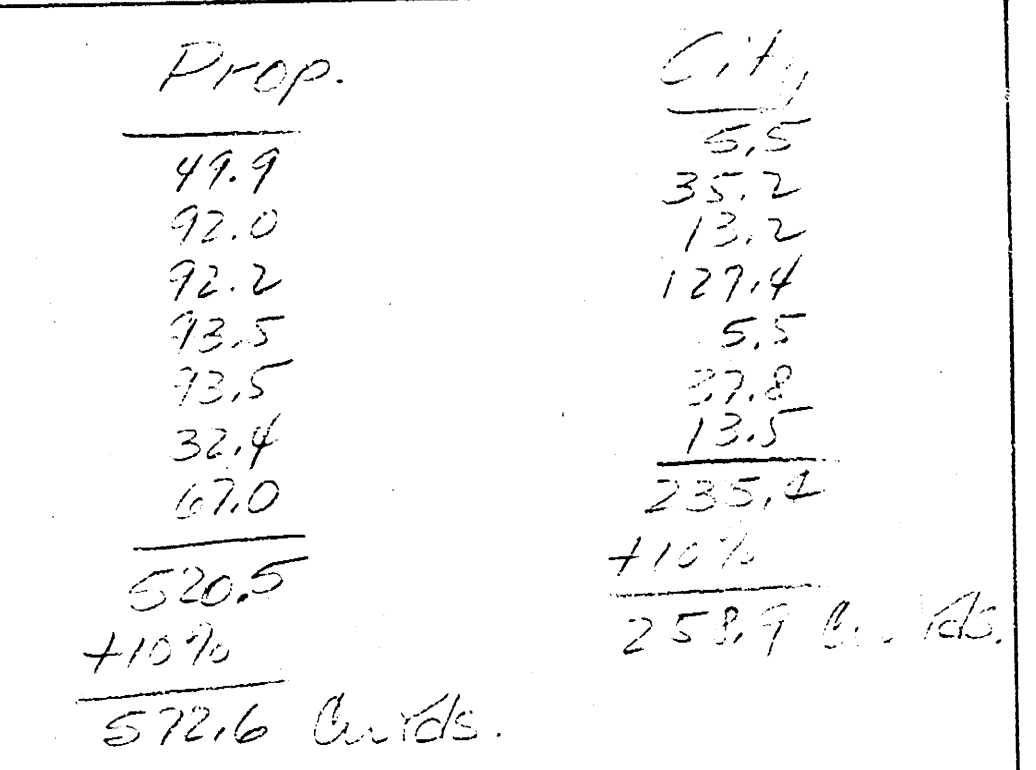

Prop.	City
572.6	258.7
1105.7	258.7
1678.3	258.7


Manor Place
W.L. Floberta Road ^{1/2} St. Kensington
30' Conc & Cb.
City of Wichita, Kansas
L.K. White City Engineer
Date: 9-28-48 Project No C18-127

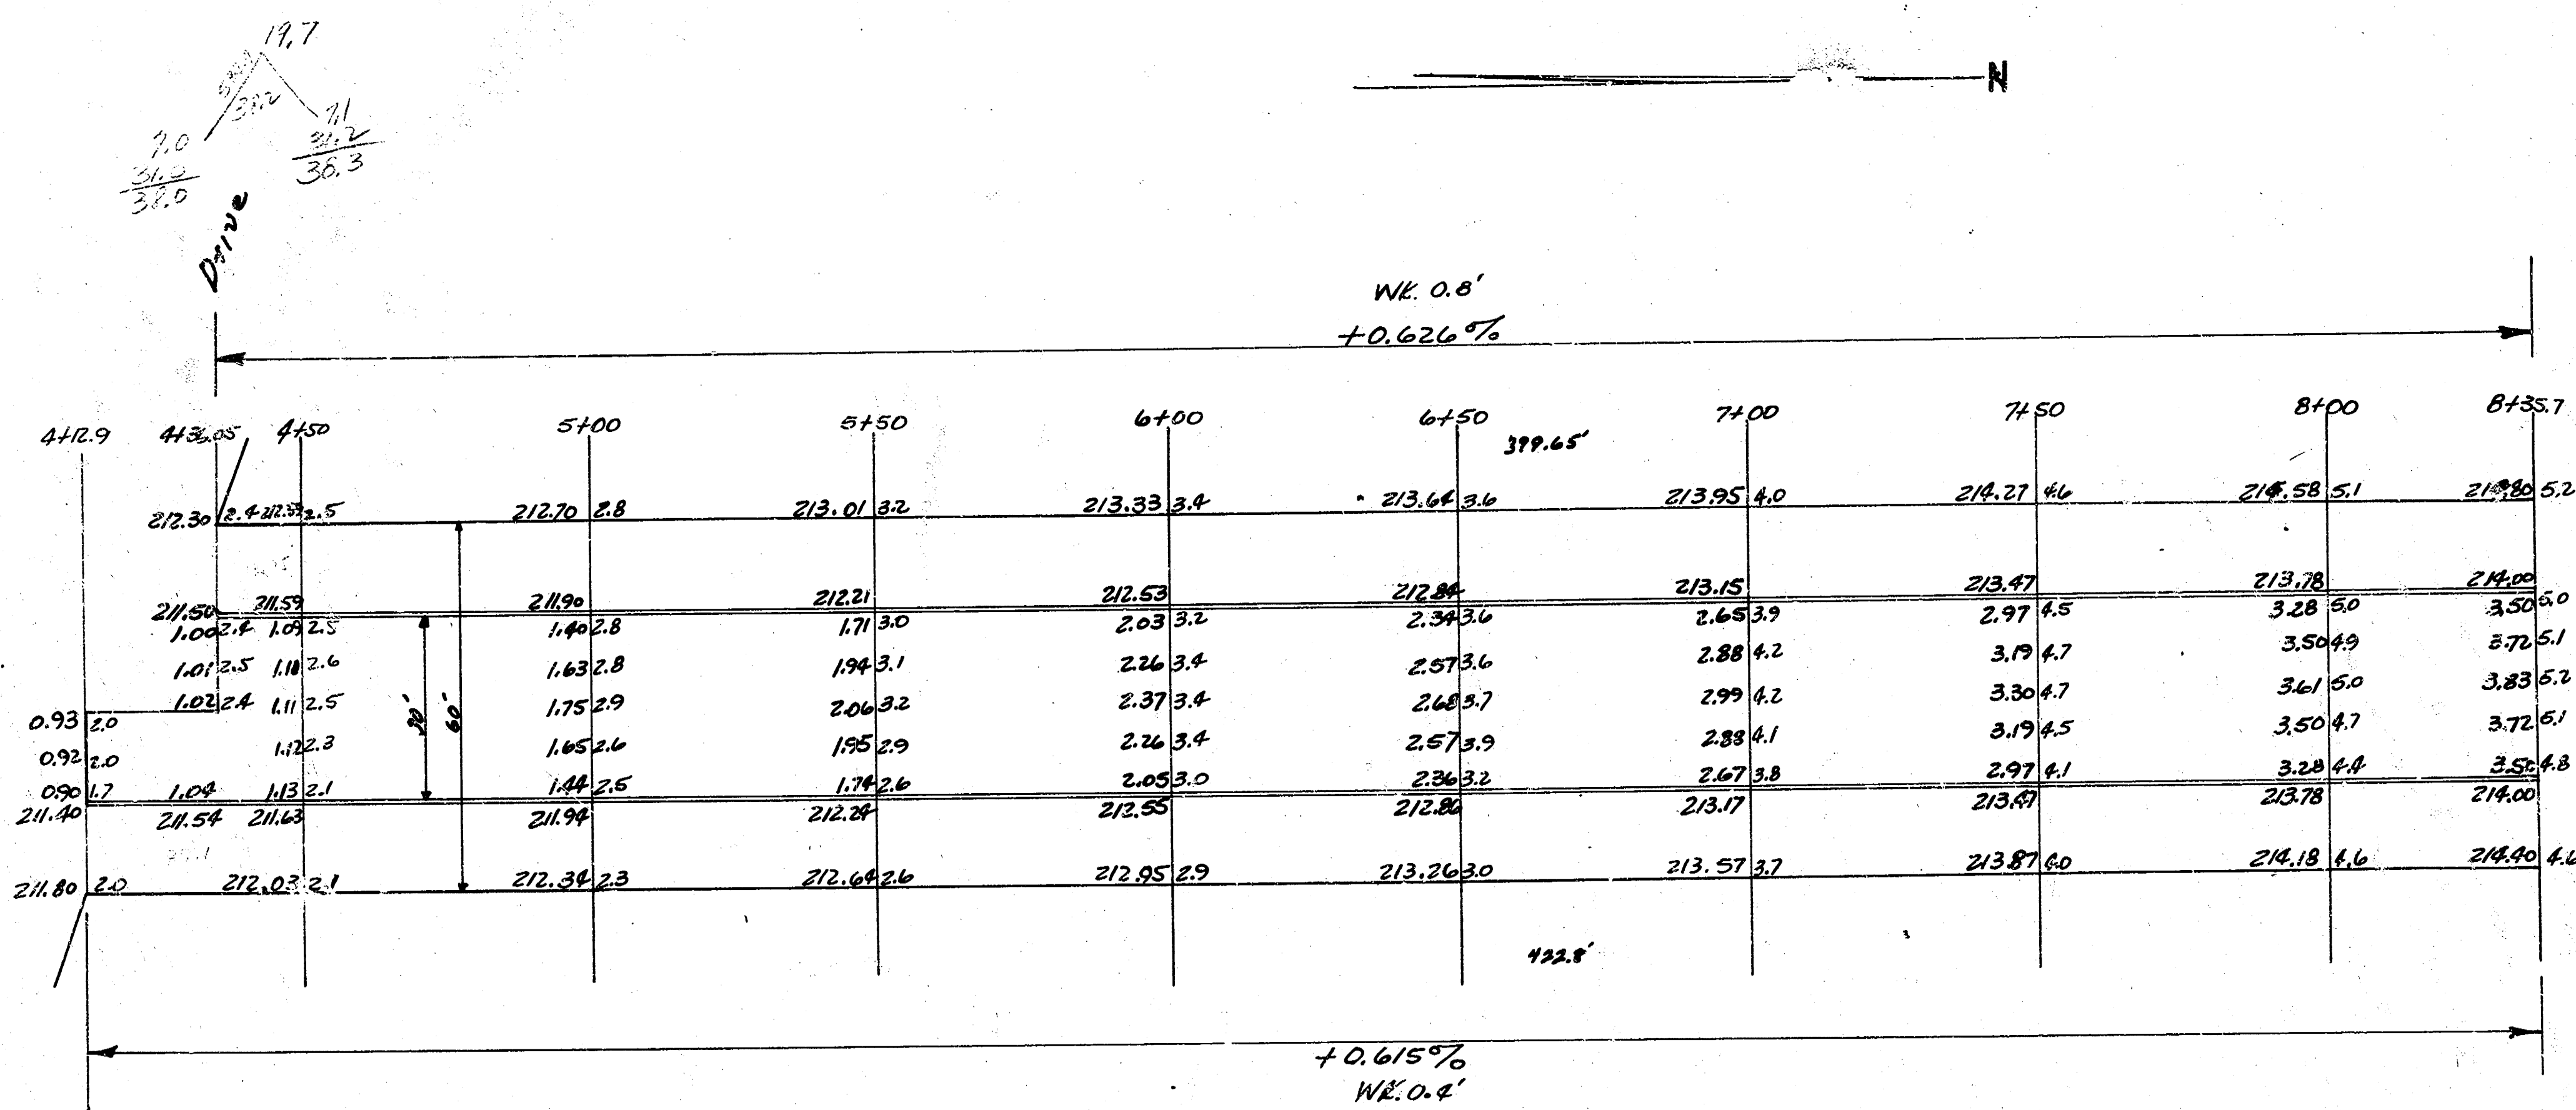

Prop.
 19.7
 44.1
 121.9
 113.5
 115.6
 118.1
 114.6
 131.1
 142.6
 103.0
 1005.2
 +10.7
 1105.7 C. Yds.

Crestview

Menington

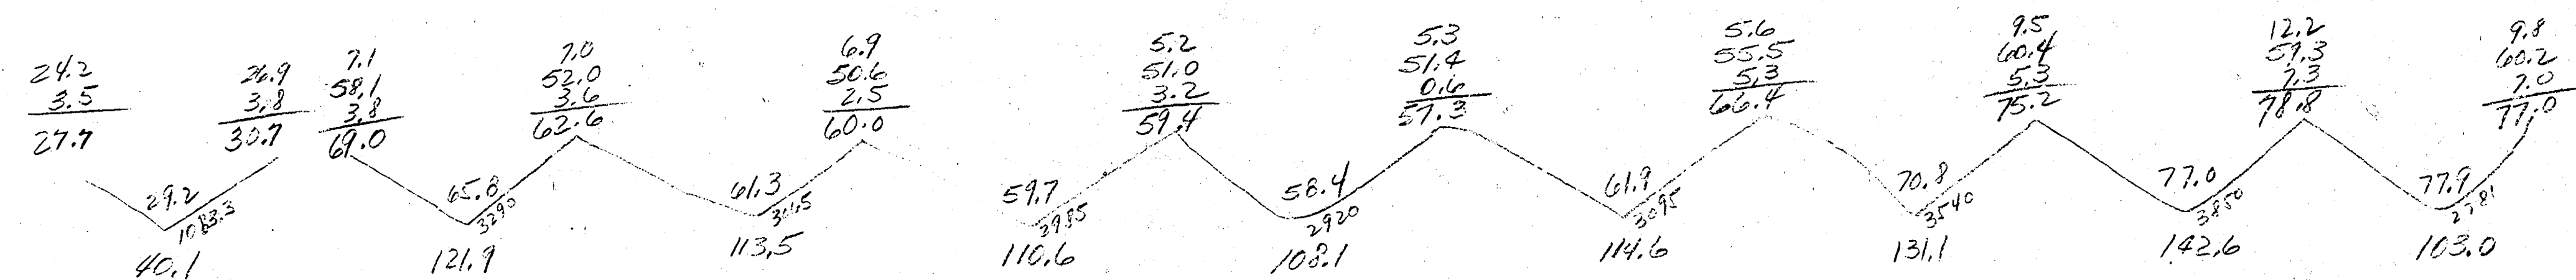

2/2

4 14 3 3