

B.M. 208.75 "G" IN GLOBE E.S. PARKWOOD & S.L. 10TH
 B.M. 213.21 S.W. COR. STEP No. 5402 LAMSDALE

CHAIN - N. ON E.P.L.

0+26.6 BRG. CONC. DR. ON LINE



0+44.4 END CONC. DR. ON LINE

1+89.8 GARAGE 22 FT.

5+07 BRG. CONC. DR. 6 FT.

5+125 END CONC. DR. 6 FT.

Exc
 170.7
 +10.0
 180.7

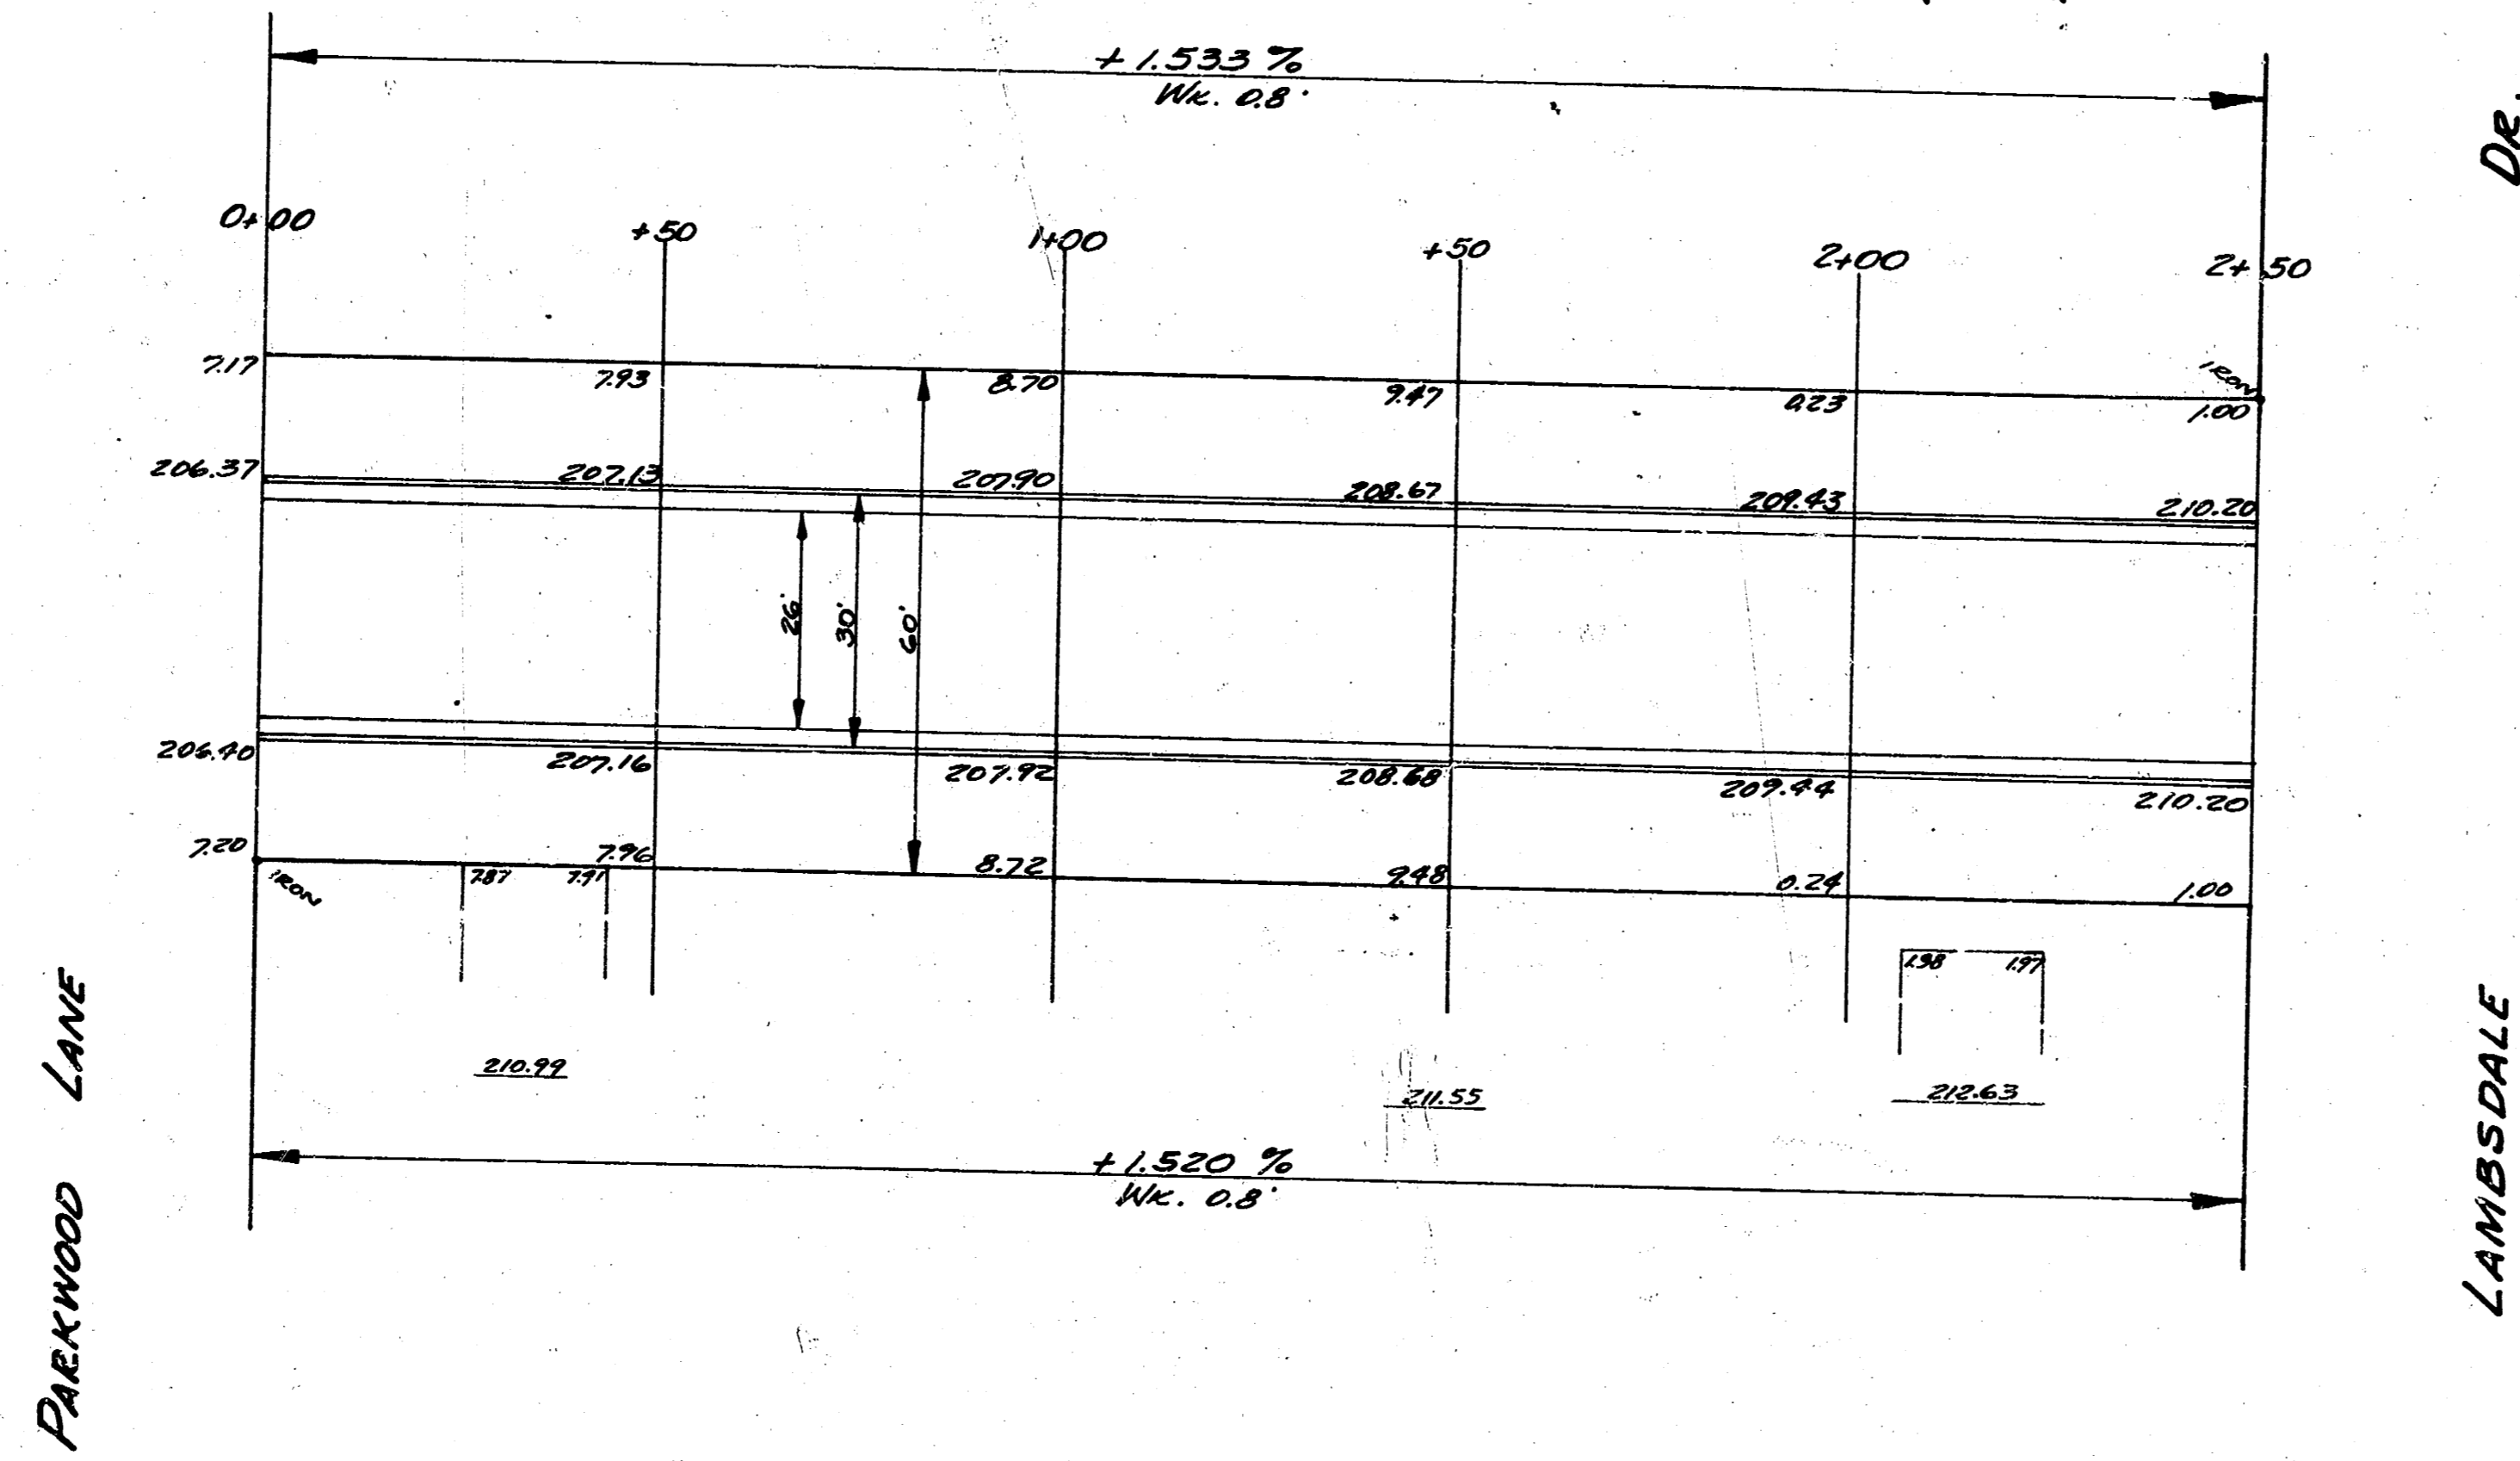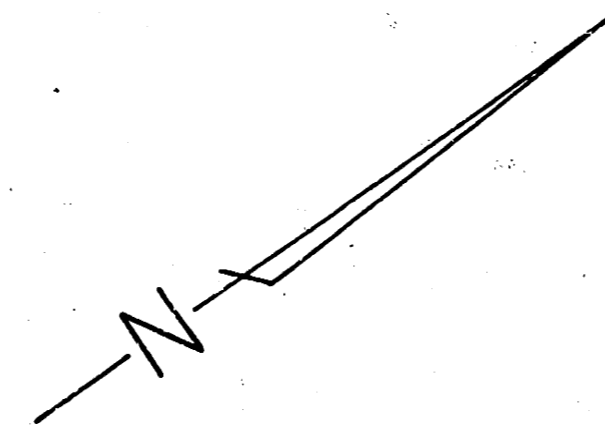

Survey M.G. BK G-7
 Plan D.L.
 Checked by



1/2

OLD MANOR RD.
 E.L. PARKWOOD TO S.L. LAMSDALE
 26-2-30 A.C.
 CITY OF WICHITA, KANSAS
 B.E. SMITH - CITY ENGINEER
 JUNE, 1953 PROJ. C12-254