
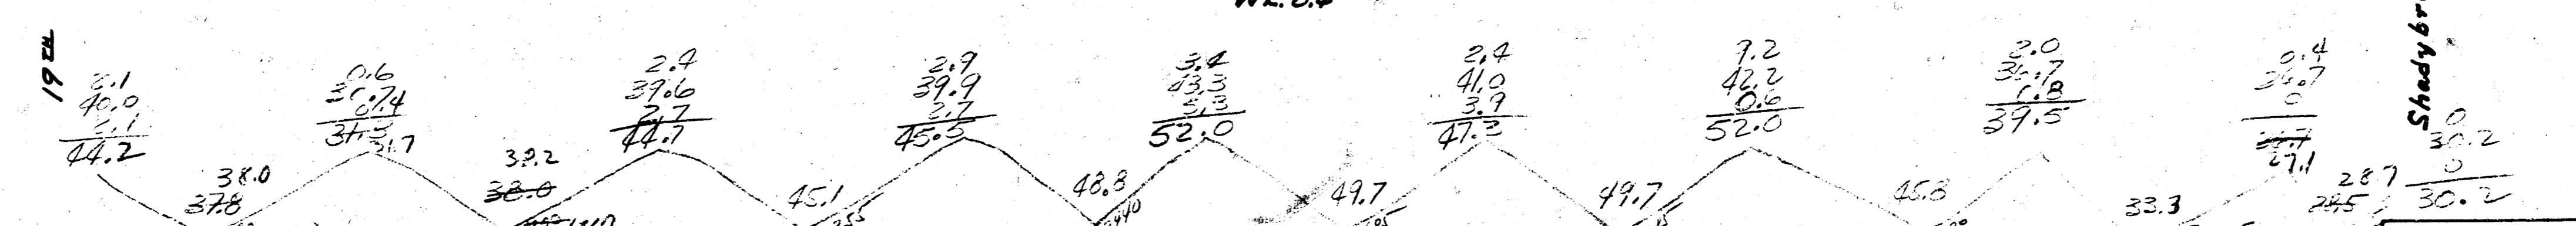


B.M. 130.52 6" in globe on Wk. S.S. Drive at 2002 N. Grove

Prop. City
 10.0
 70.2
 63.5
 90.0
 92.0
 30.8
 61.3
 30.1
 30.2
 494.7
 High
 768.2 C. in 135.

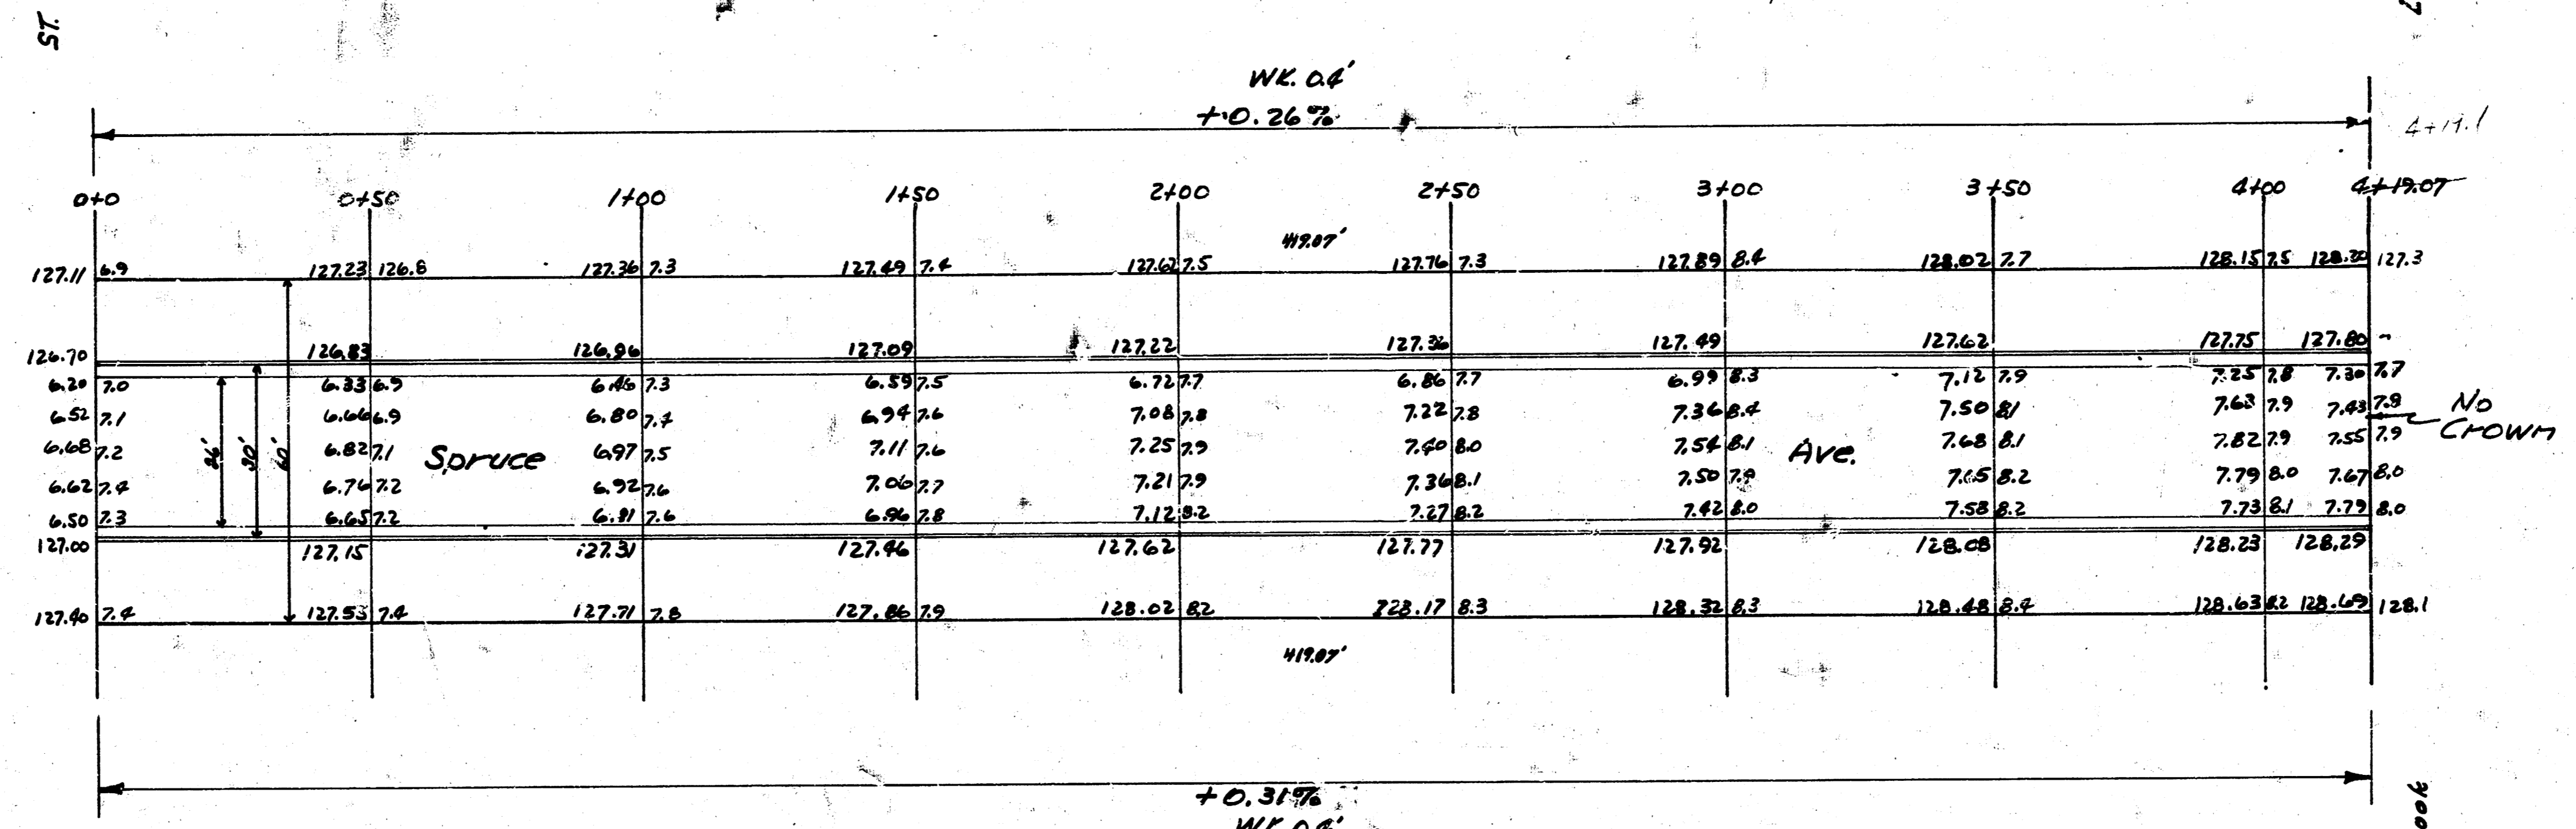

Spruce Ave.
 N.L. 19th - S.L. Shadybrook Lane
 26'-2'-30" A.C.
 City of Wichita, Kansas
 L.H. White City Engineer
 August 1948 Project C18-16