



BM 7906 1" IN MULLER FIRE HOSE STAND & GANGE
 CHAIN 6' BY 11' 10"

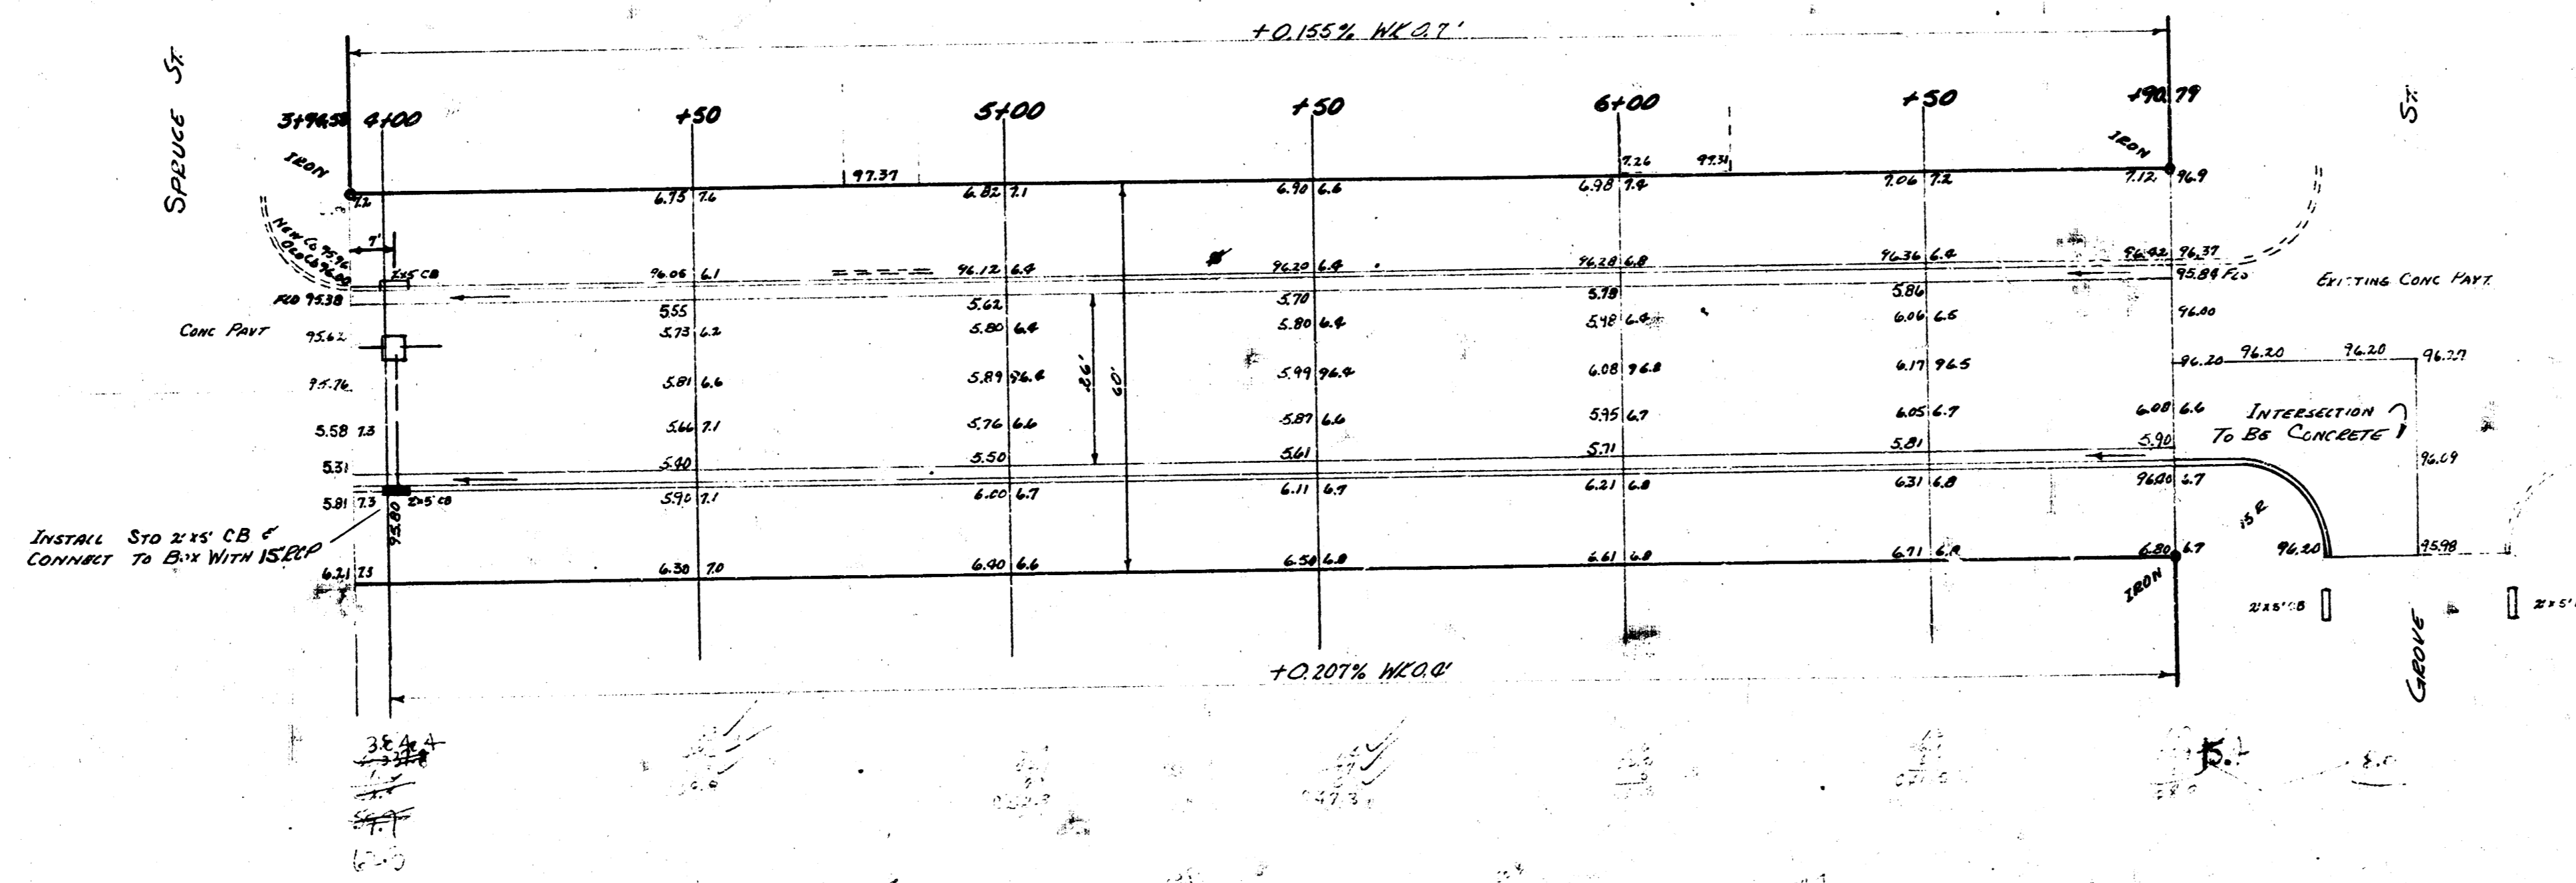

STAFFORD
 EL. SPRUCE TO WL. GROVE
 2.6-2-30 AC
 CITY OF WICHITA KANSAS
 B.E. SMITH CITY ENGINEER
 FEB 1955 PROJ NO C-15-819

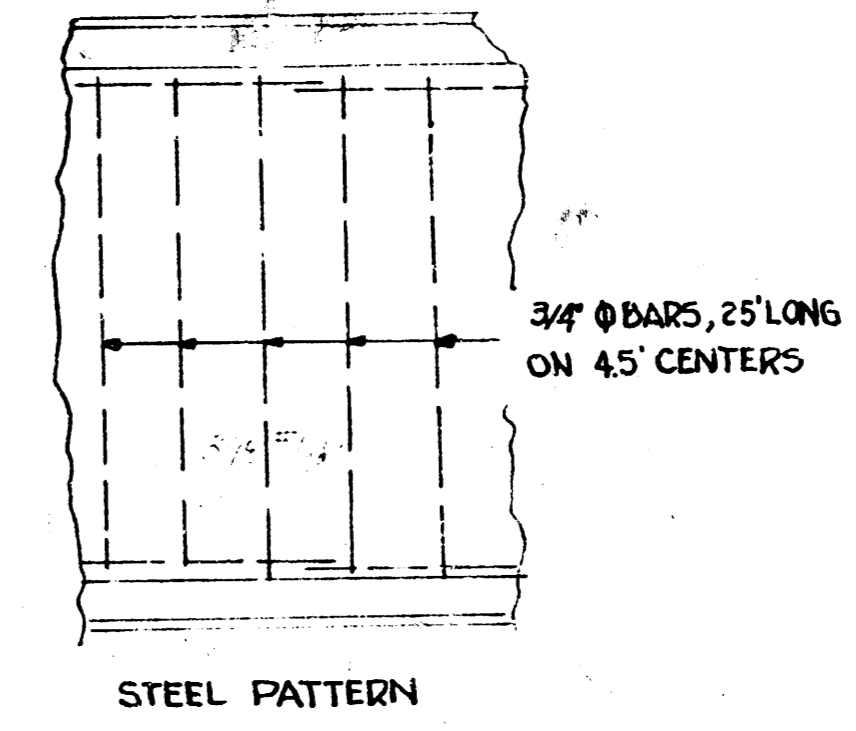