
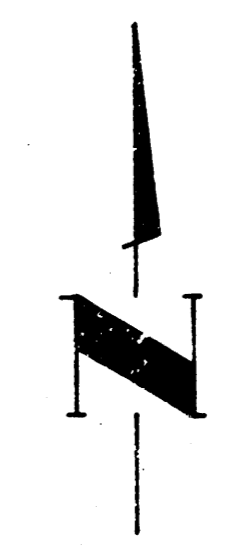


B.M. 10051 SE cor. parsel 170 #2233 Volutsia

Chain E. on N.R.

Surveyed from
B.M. 10051
to B.M. 10052
by B.E. Smith

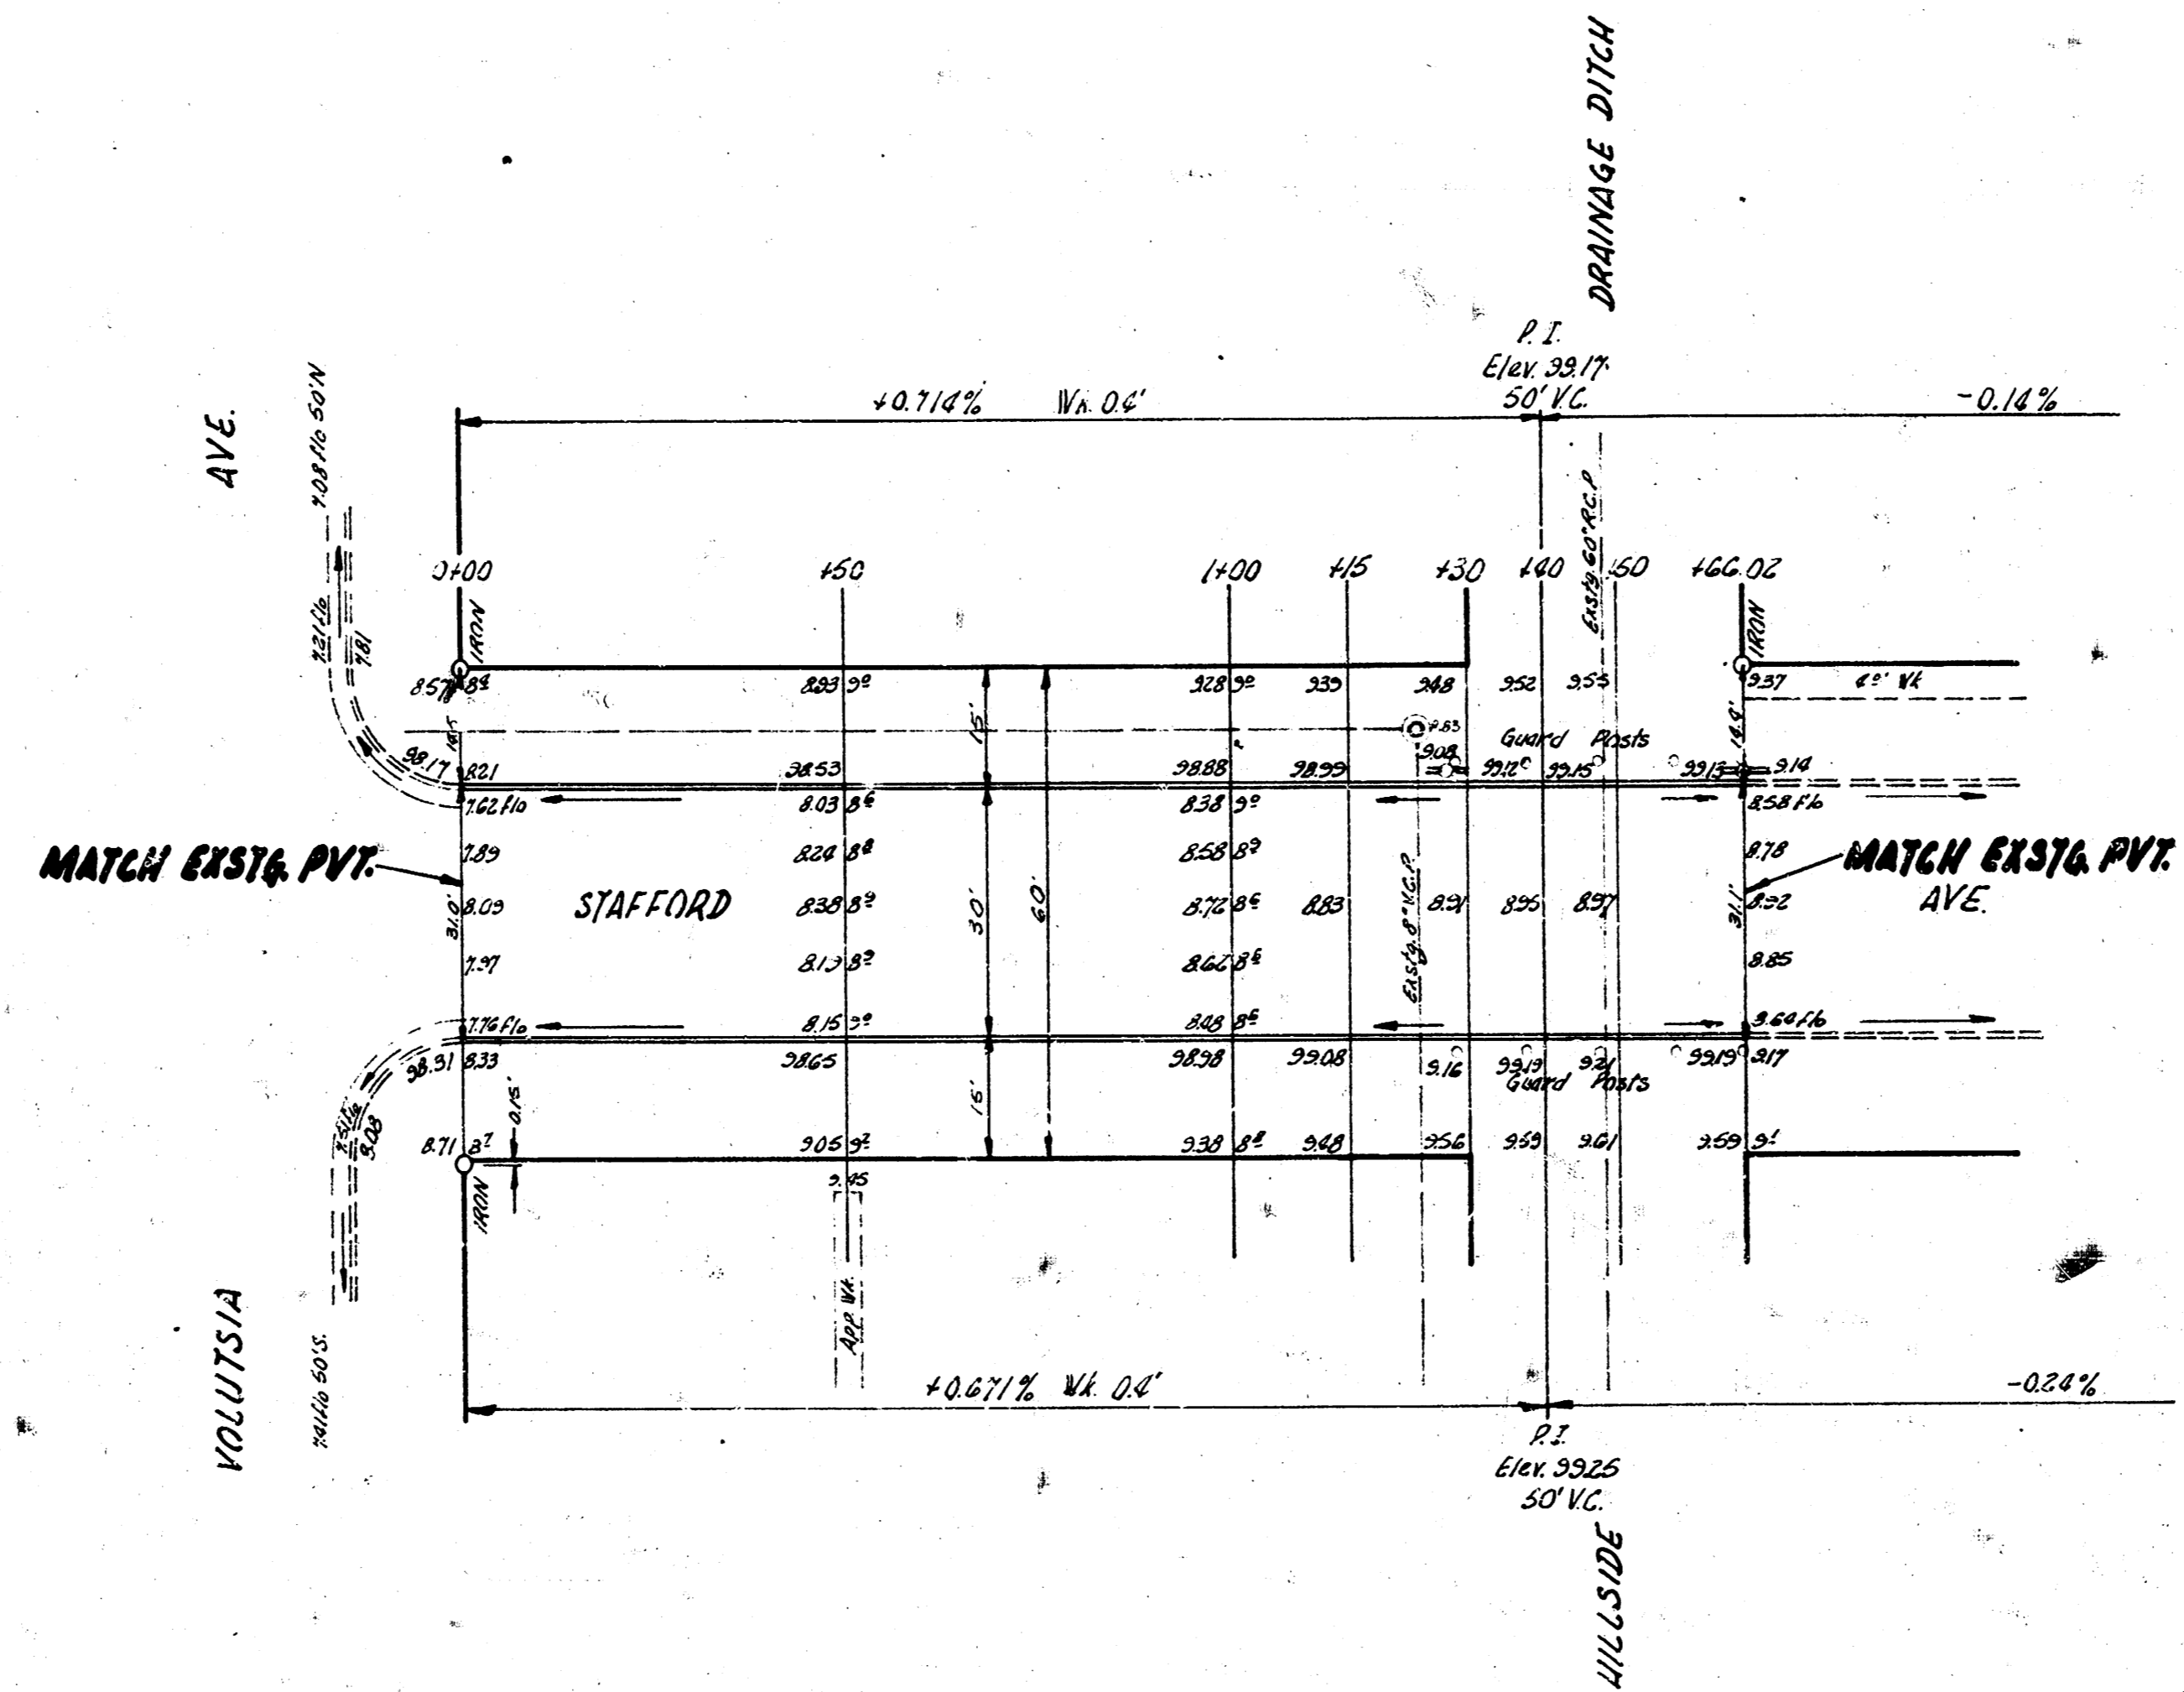

STAFFORD AVE.
 E. VOLUTSIA - W. HILLSIDE, BLK 6, MAPLEWOOD ADDN
 30' CONC & CB.
 CITY OF WICHITA, KANS.
 B.E. SMITH CITY ENGINEER
 JULY 1956 PROJ. C16-98

NOTED: EXISTING
 PREP. BY: B.E. SMITH
 DATE: JULY 1956
 SCALE: AS SHOWN