

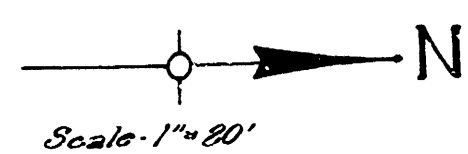


Survey
 Plan
 E.A.
 Checked

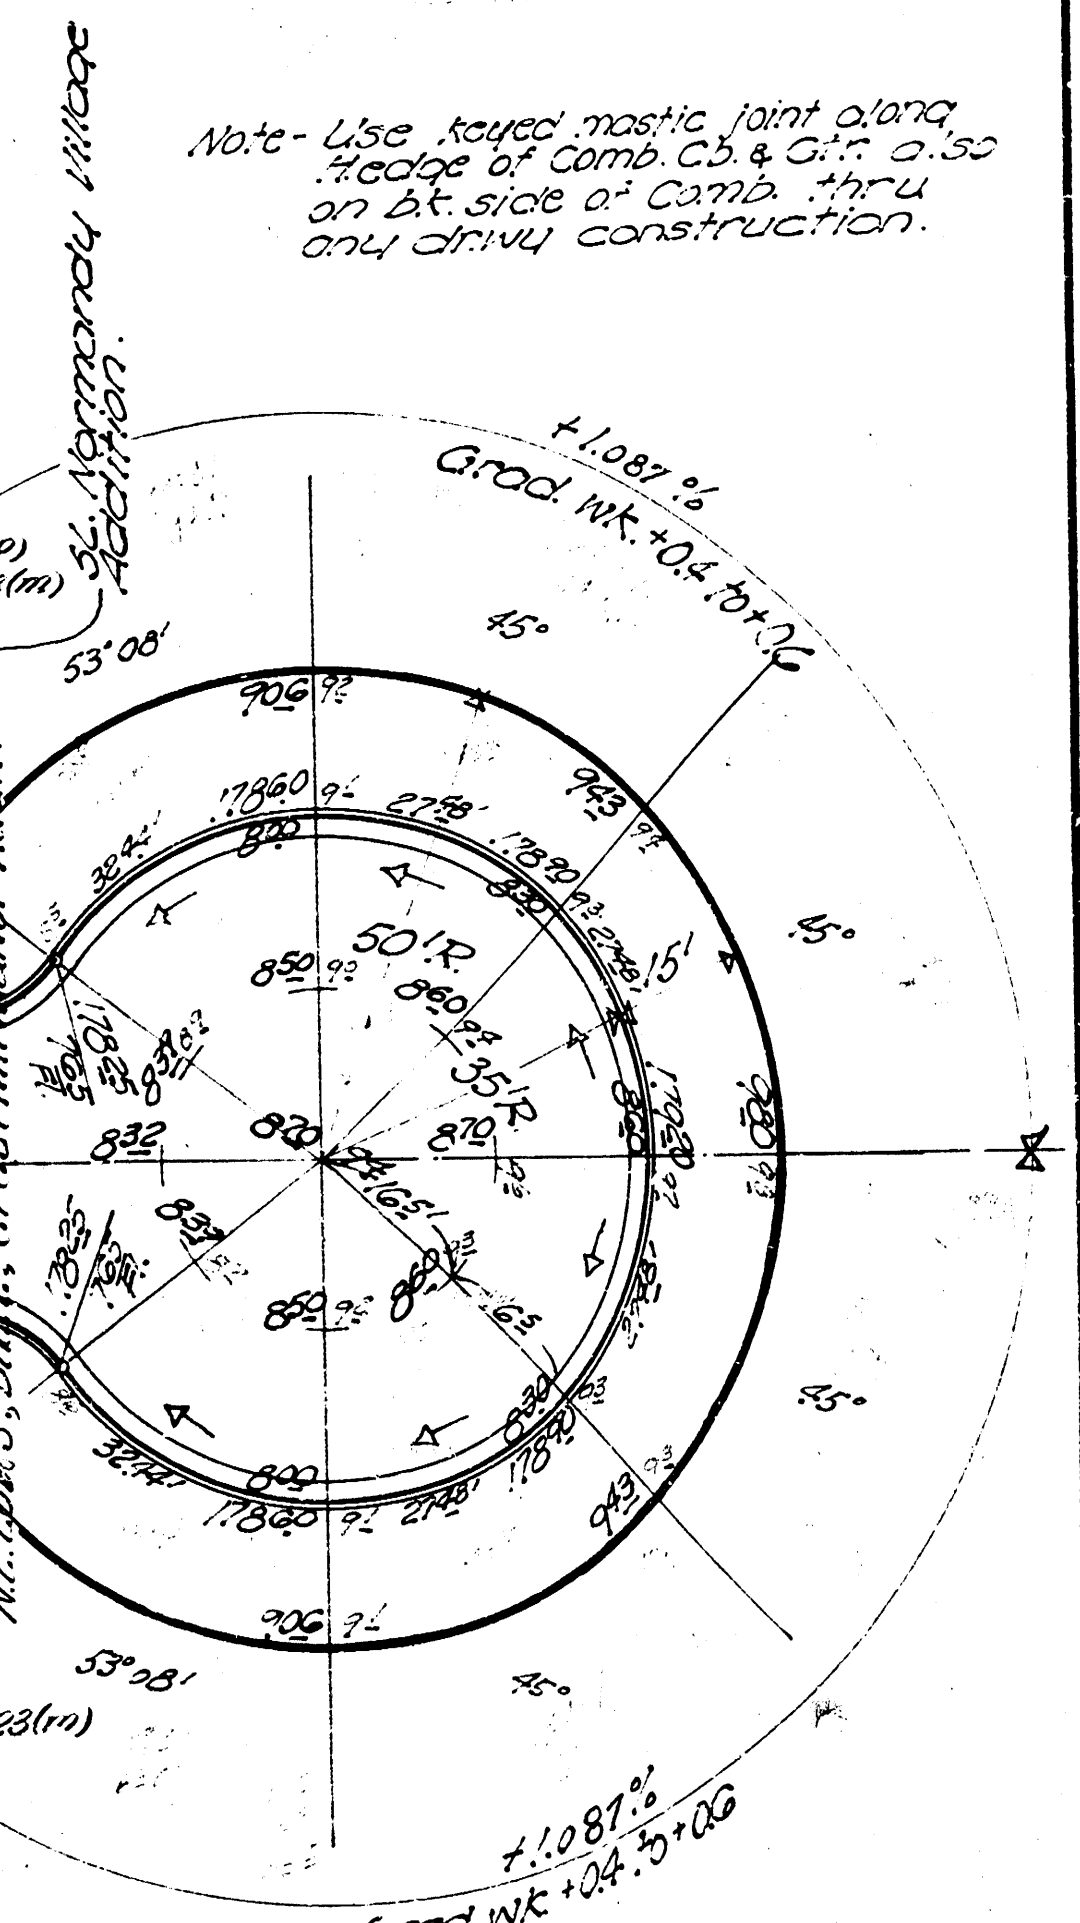

B.M. = 176.58 H.E. spike, W. side P. Pole So. Side Rockwood & E.L. Cresthill Addition Adm.
 Baseline on west property line

ITEM	QUANTITY	UNIT
Excavation	608.7	cu. yds.
Comp. Fill	72.7	cu. yds.
Gravel	155.23	cu. yds.
Concrete	26.8	cu. yds.
Reinforcing Steel	1.85	tons

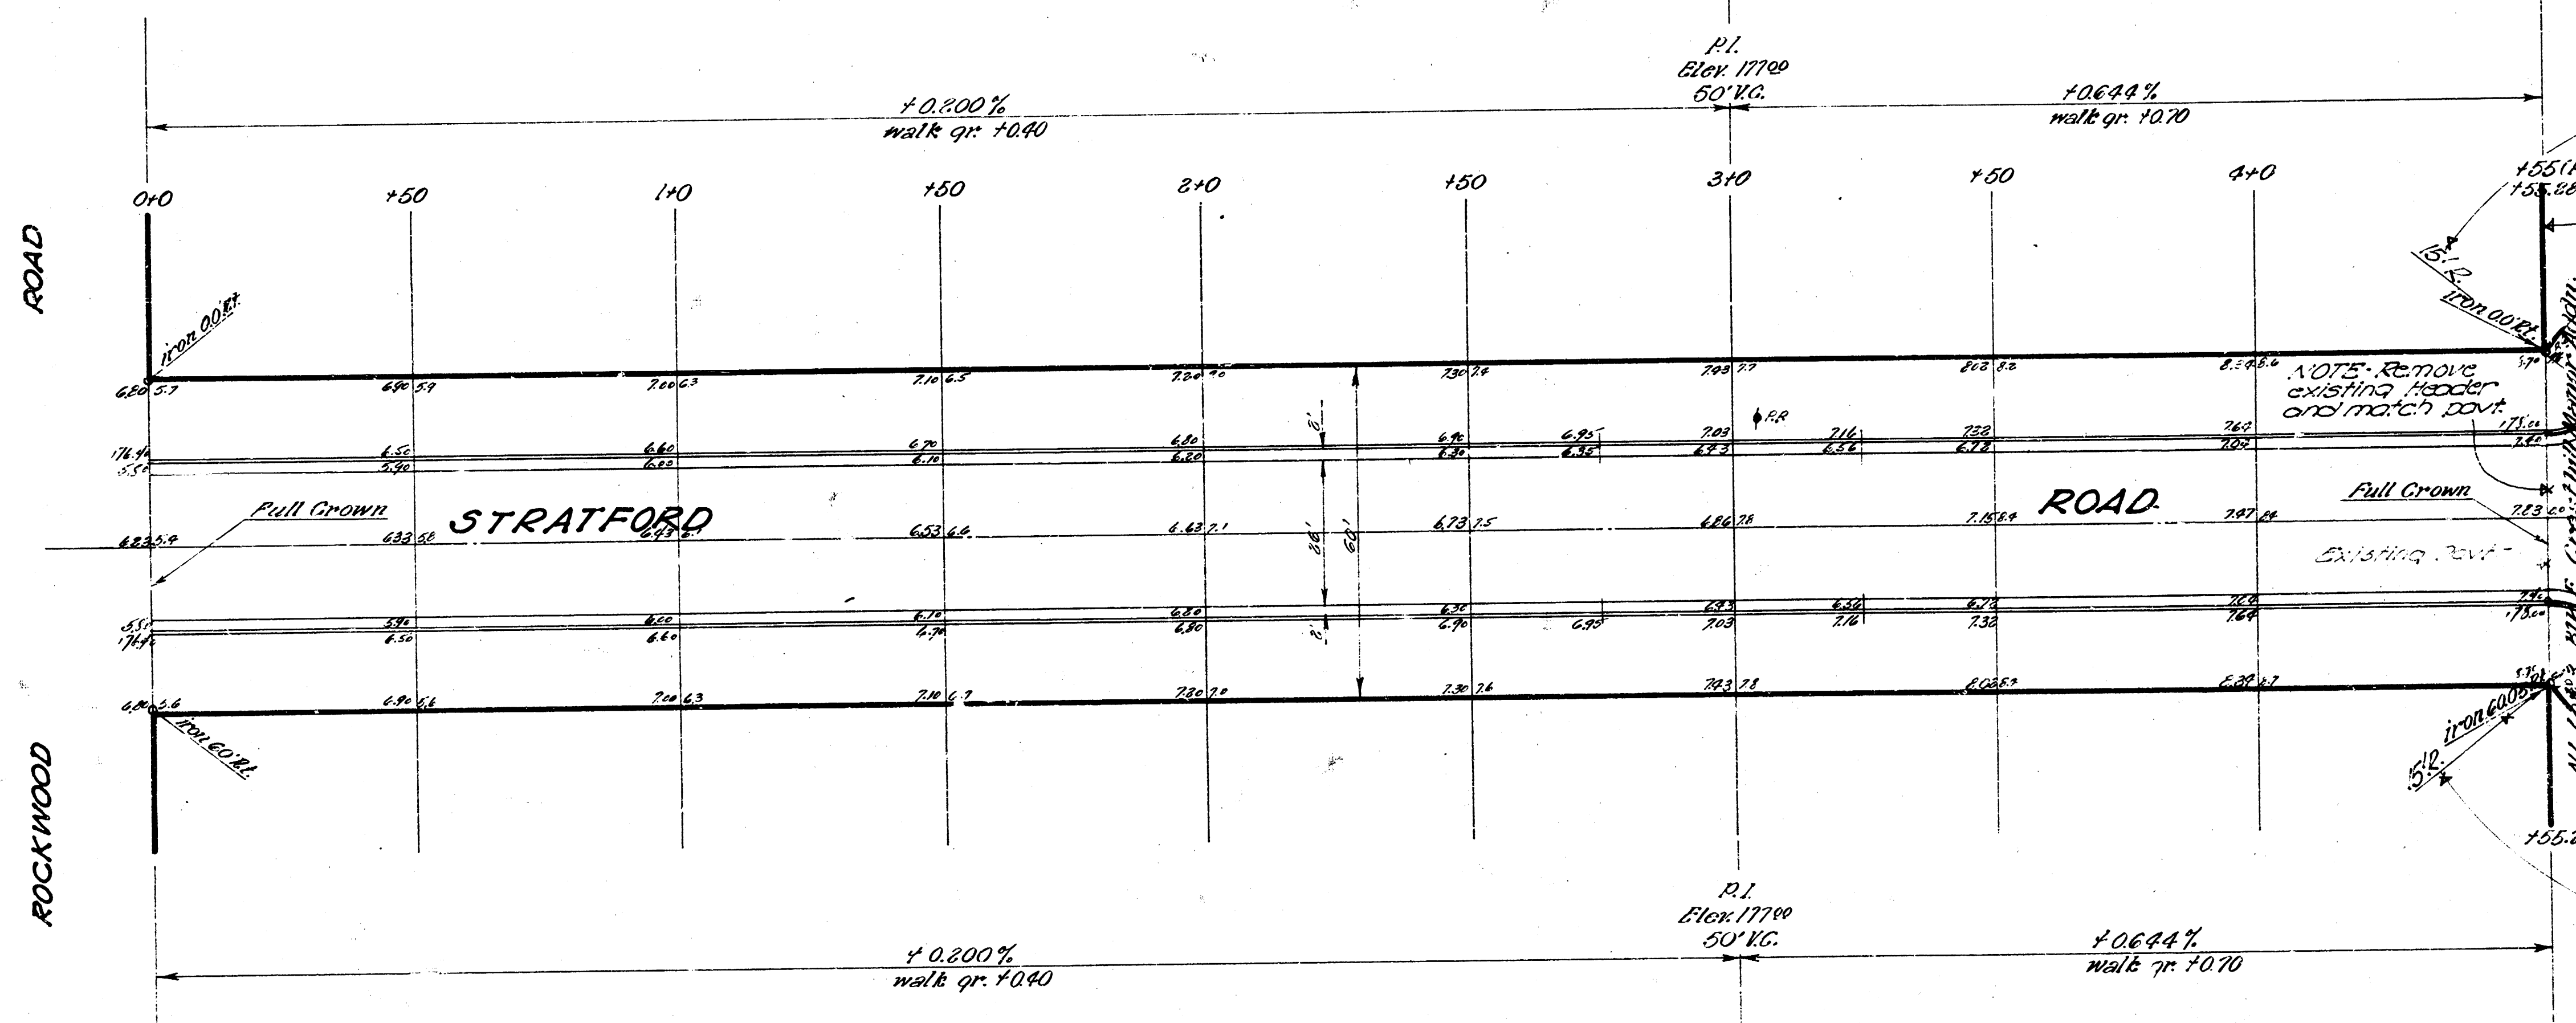

STRATFORD ROAD
 CUL-DE-SAC
 St. Norberta Village Addition
 to and including the Cul-de-Sac.
 Date: Private Contract

Excavation	Compacted Fill
608.7	72.7
66.0 +10%	0.2 +10%
726.7 cu. yds.	72.9 cu. yds.

STRATFORD ROAD
 N.E. Corner of Road 1st & 2nd Sts. E. Cresthill Manor-Adm.
 26'-8"-30' wide concrete
 City of Wichita, Kansas
 City Engineer
 July 1953 Proj. No. C10-55