


B.M. 9679 Step bench N.E. First H.C. Side W. of Canal & S.S. Wassall
 B.M. 10609 Spike E.S. P.P., E.S. Canal & S.S. Wassall
 Stationing on N.R.

WASSALL
 E.L. SOUTHWEST DR. TO E.L. JENNINGS AVE.
 30' CONC. & CB.
 CITY OF WICHITA KANSAS
 D. E. SMITH CITY ENGINEER
 JULY 1954 PROJ. NO. C12-162




1/16/54
 D.E.S.
 1/16/54

B.M. 36.79 Step bench N.S. 18' HL. pole W. of canal # 53 Wassall.
 B.M. 10439 Spike E.S. RR. E.S. Canal # 53 Wassall.

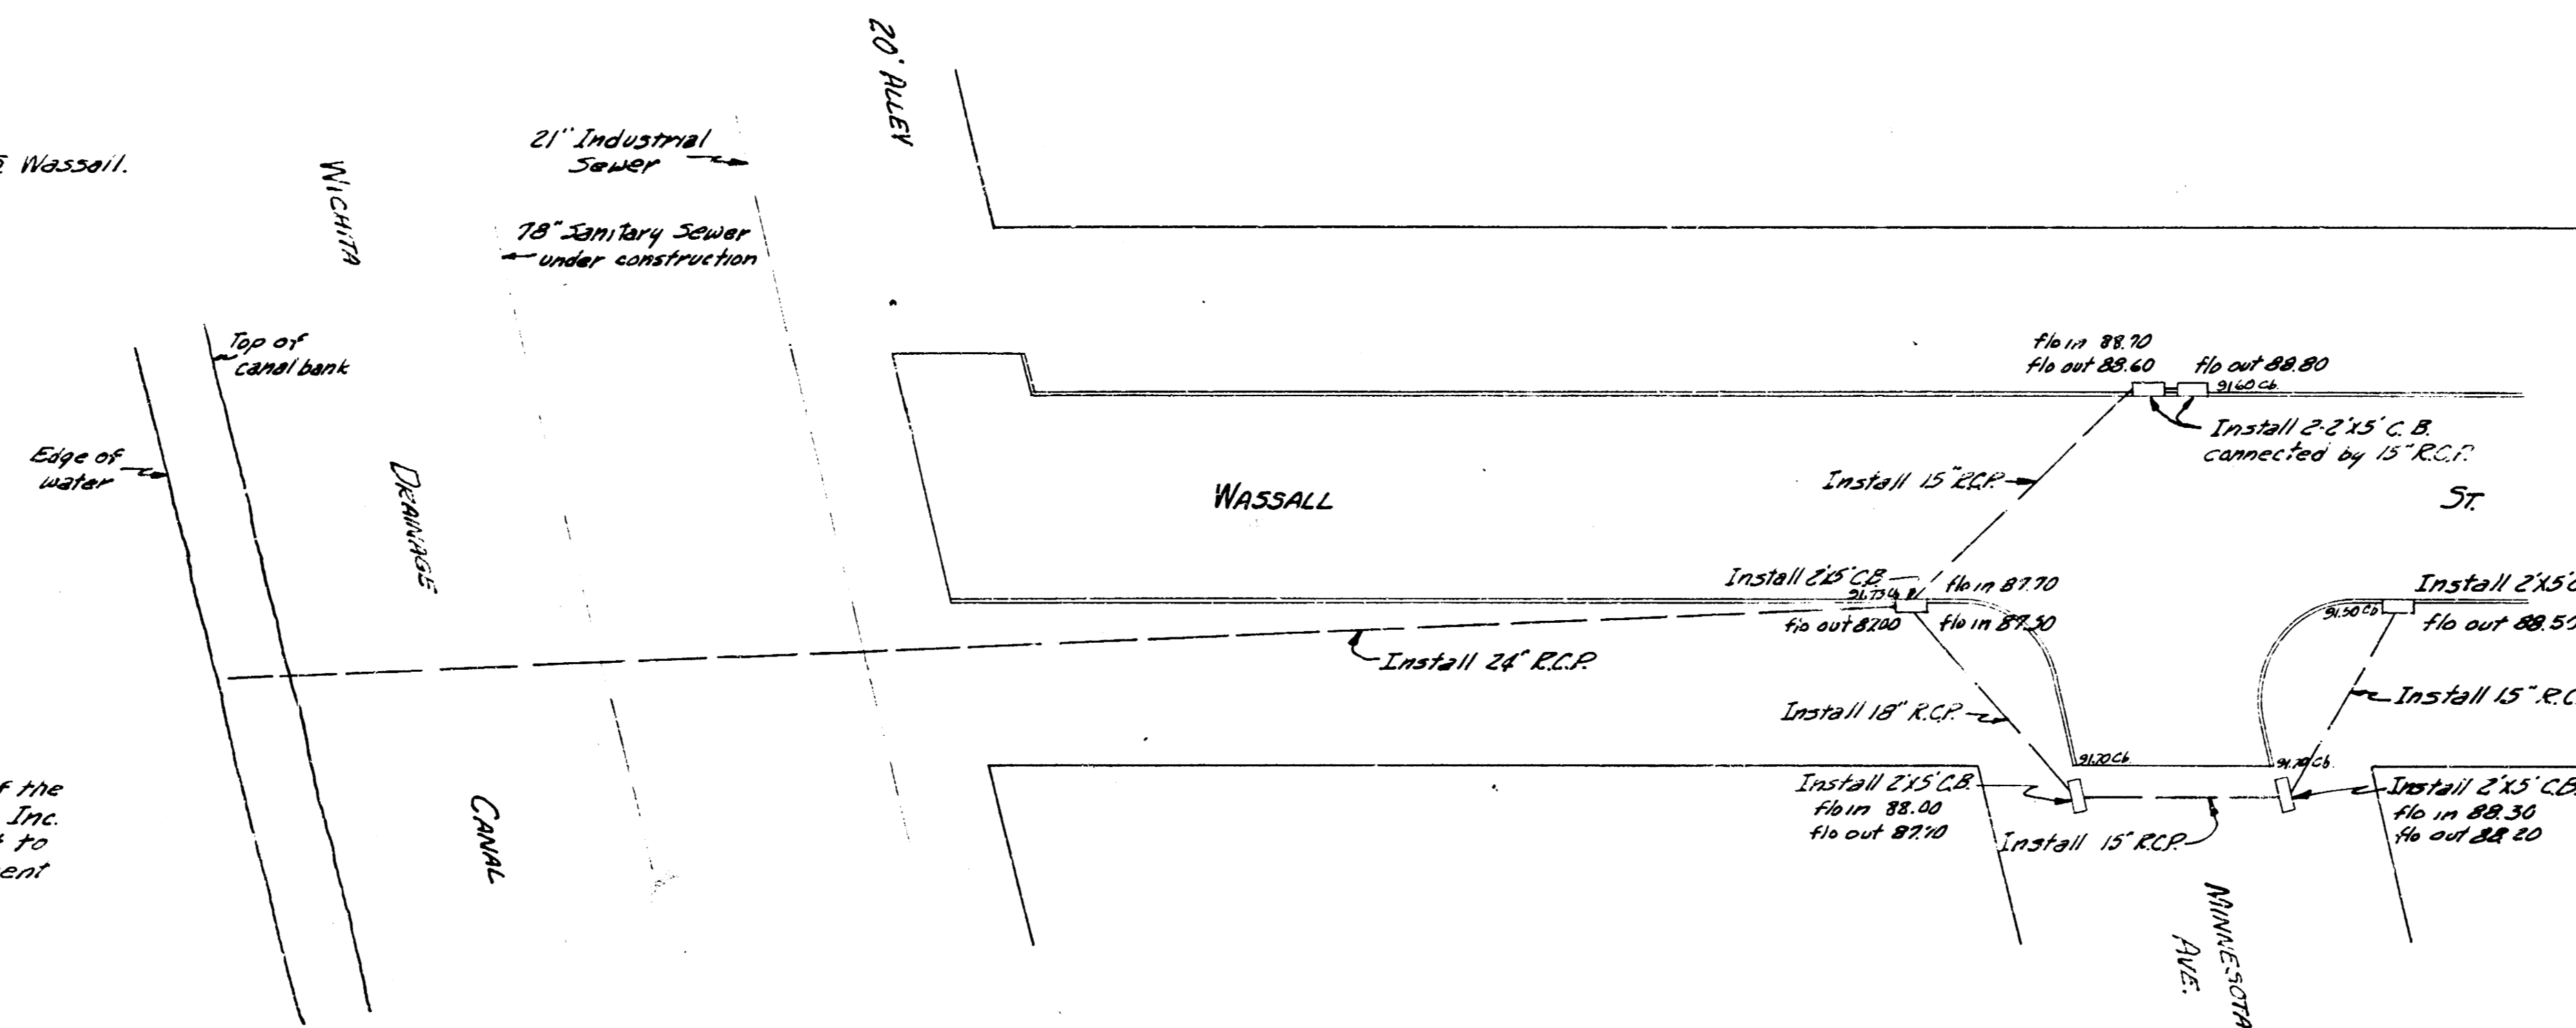

NOTE: FIELD ENGINEER & CONTRACTOR.
 This project will be coordinated with the construction of the 78" sanitary sewer shown on plan. Utility Contractors, Inc. will rip and fill the excavation for the 78" S.S. and compact to elevation 84.0 to a degree which will prevent settlement of the 24" S.W. 3.

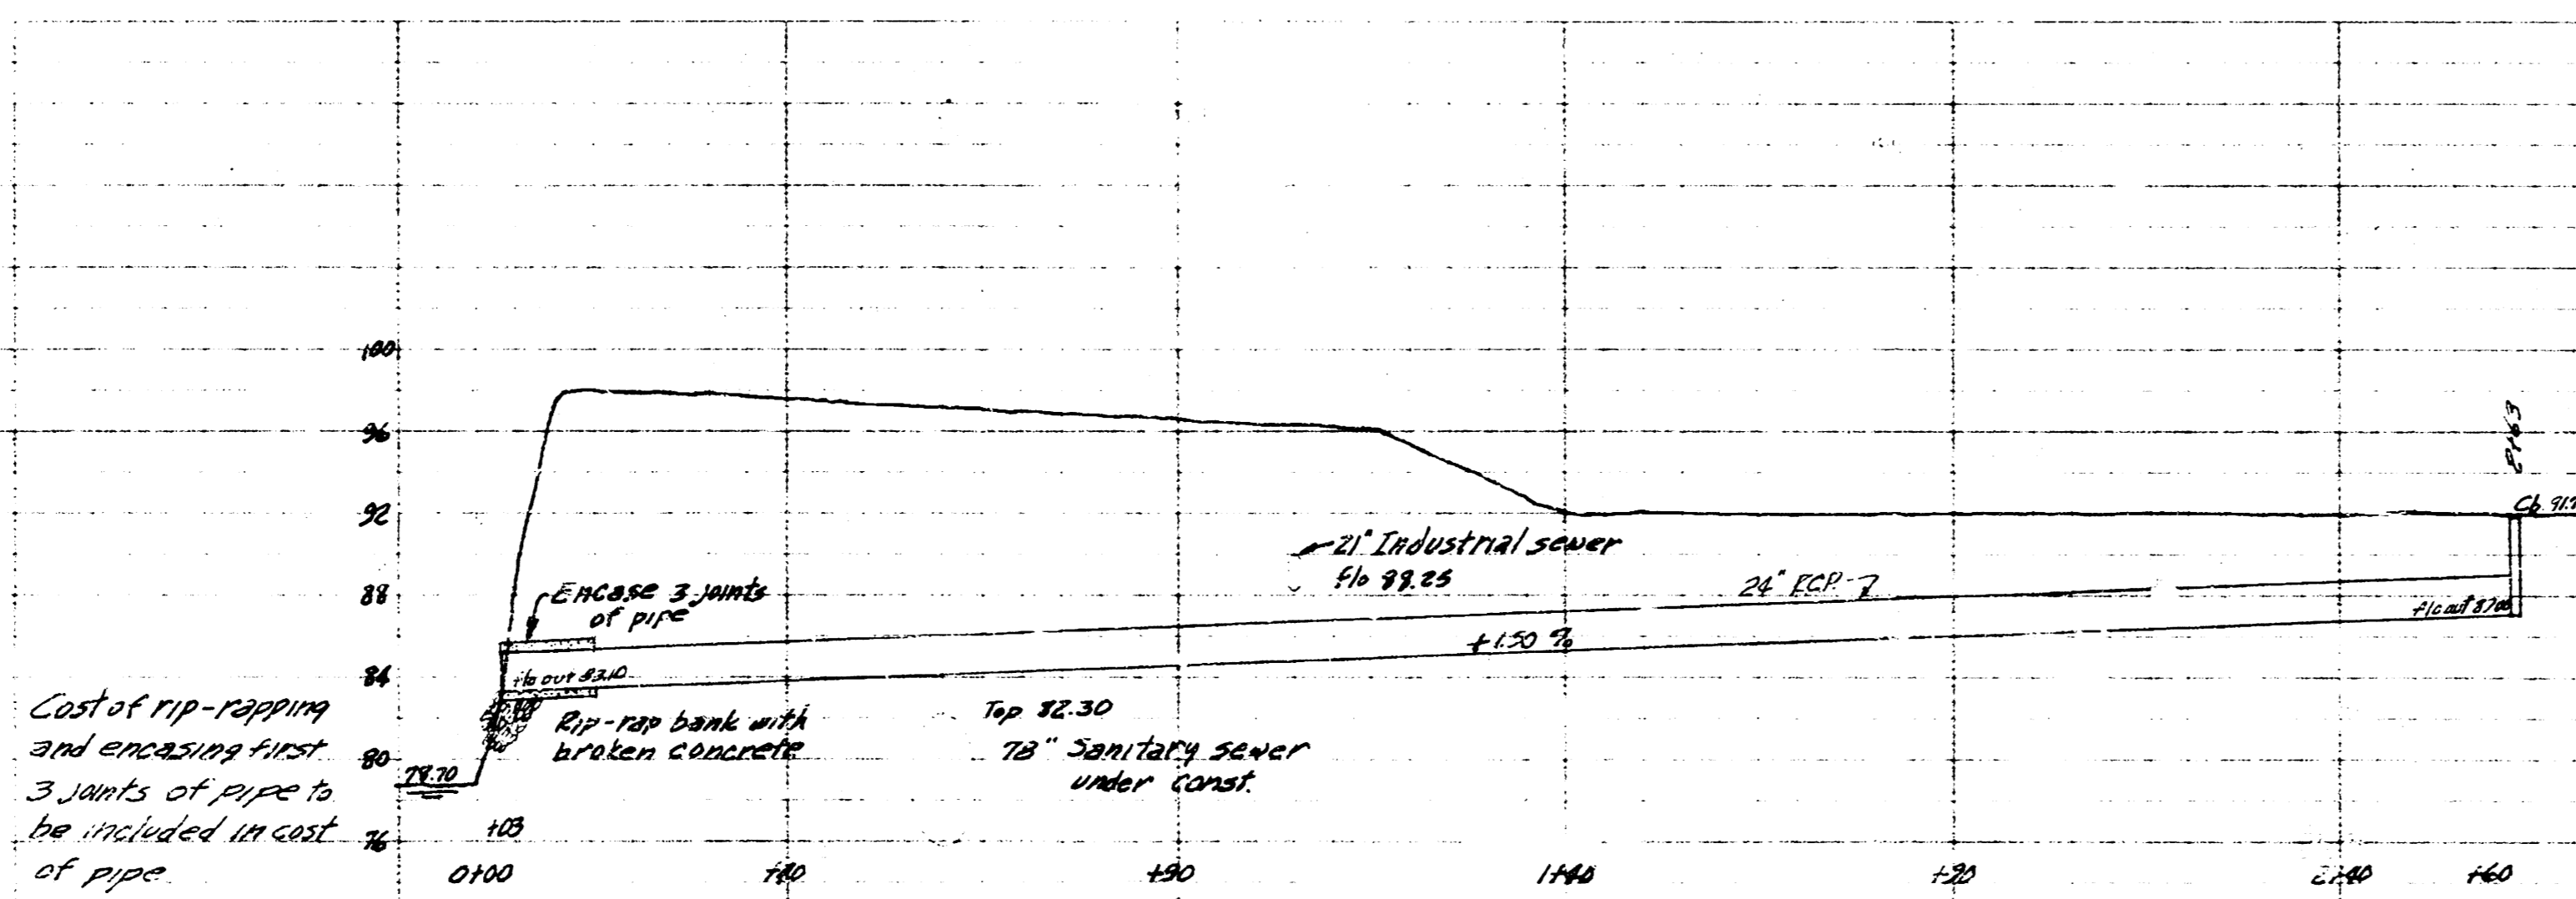

Cost of rip-rapping and encasing first 3 joints of pipe to be included in cost of pipe

SCALE
 Horiz. 1" = 20'
 Vert. 1" = 8'

INCIDENTAL DRAINAGE
 WASSALL ST
 E.L. Southeast Dr. to E.L. JENNINGS AVE.
 Proj. No. C13-112

3 4 0 1 5