




REPAVING
 WATER ST
 NL DOUGLAS TO SL FIRST
 LK WHITE CITY ENGINEER
 1949

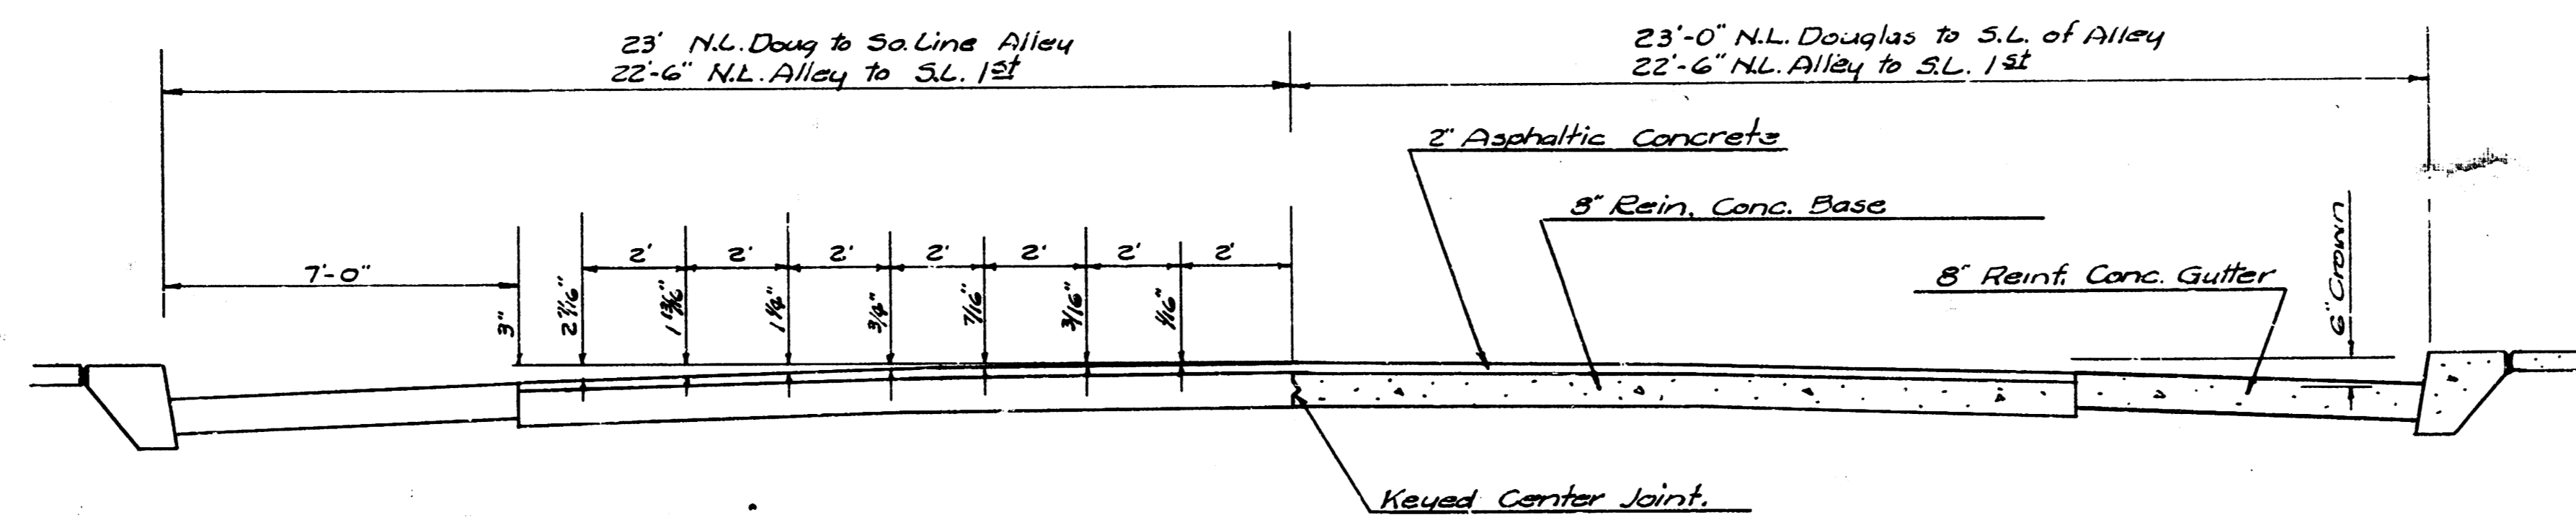

TYPICAL SECTION
Scale 3/8"=1'

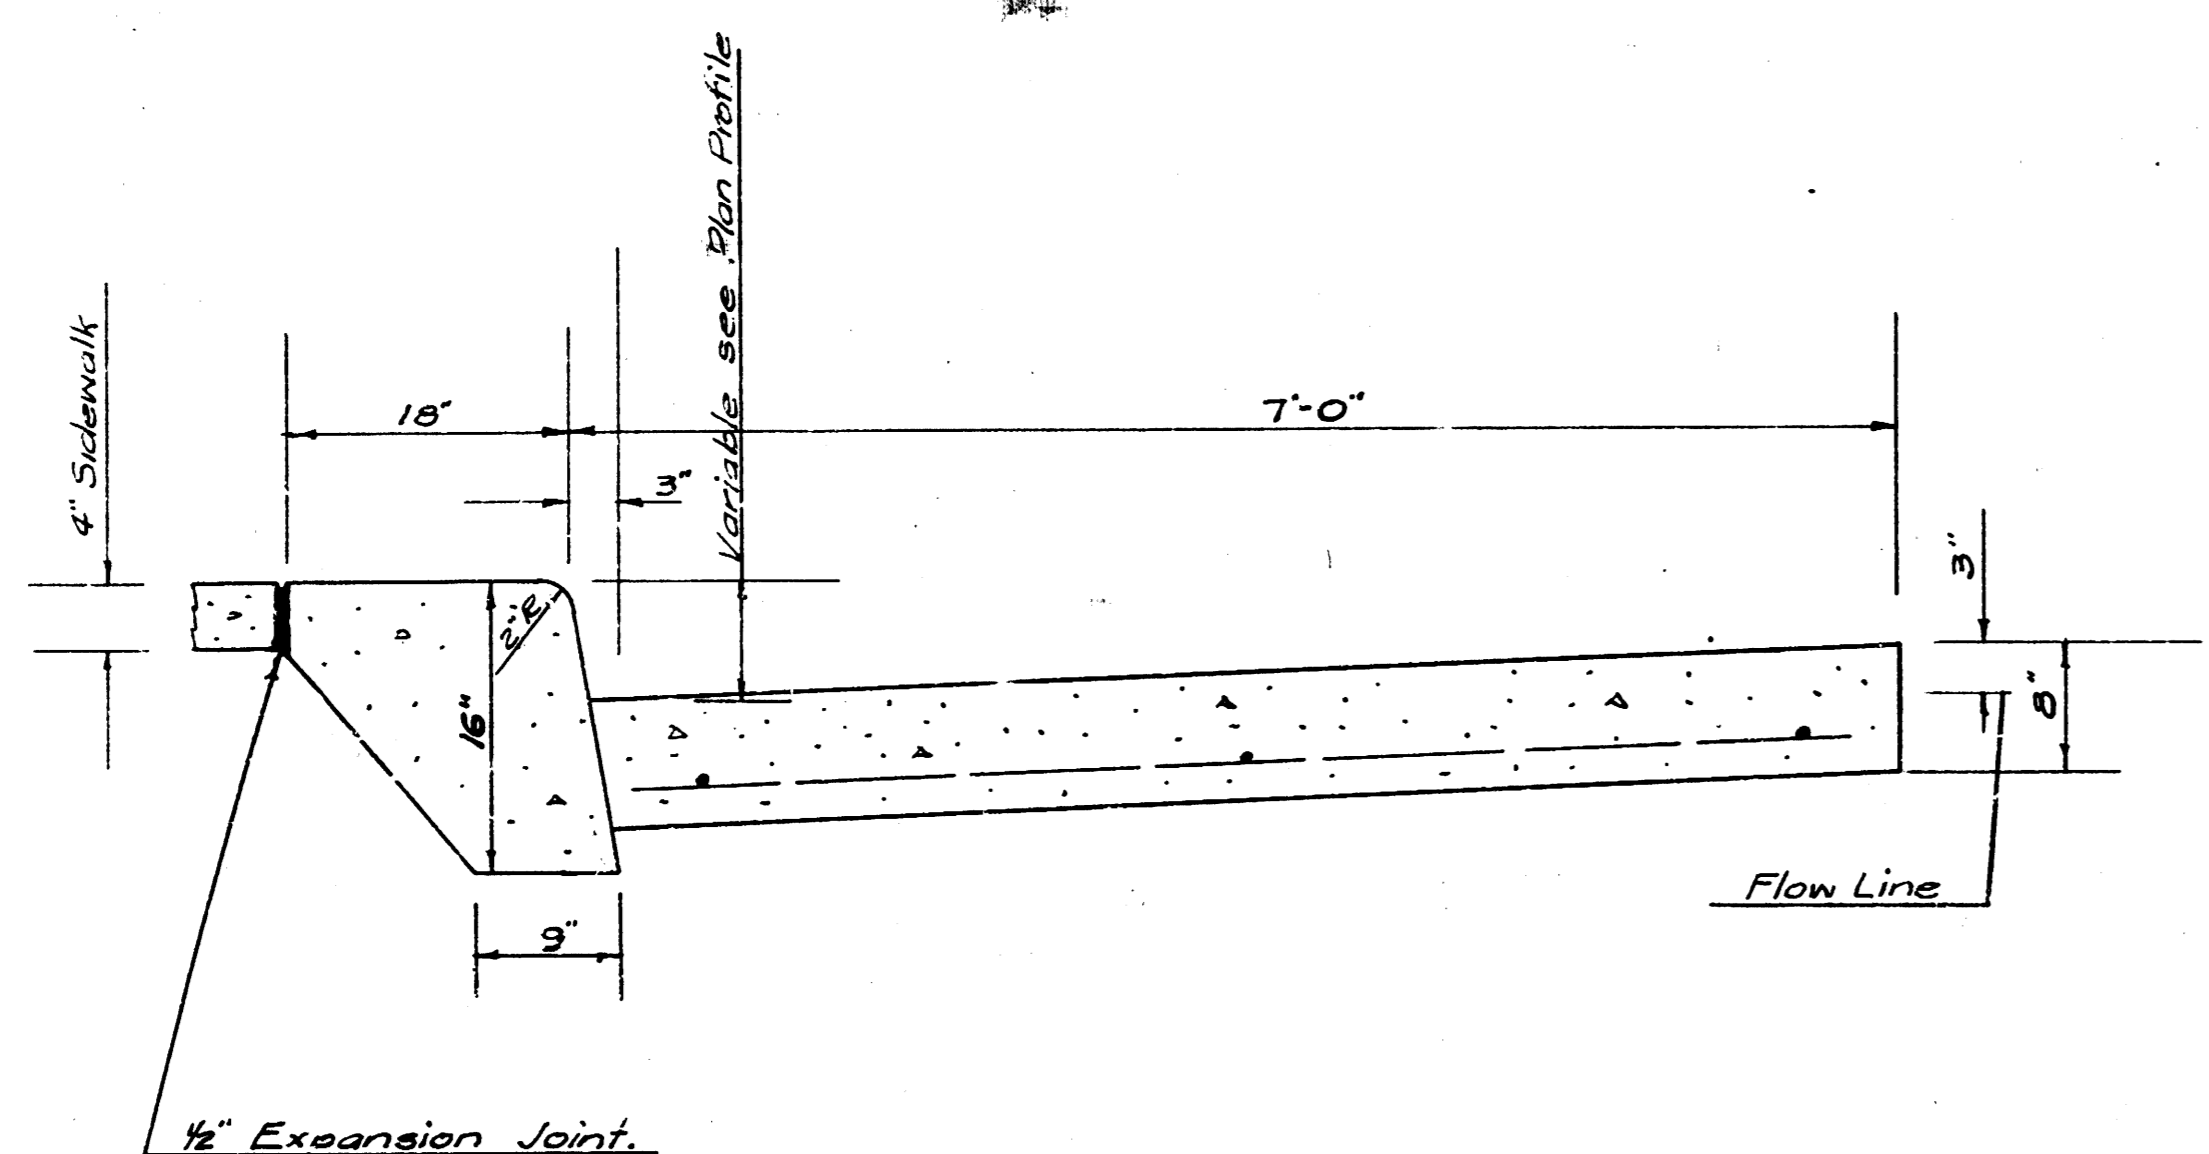

CURB AND GUTTER DETAIL
Scale 1"=1'

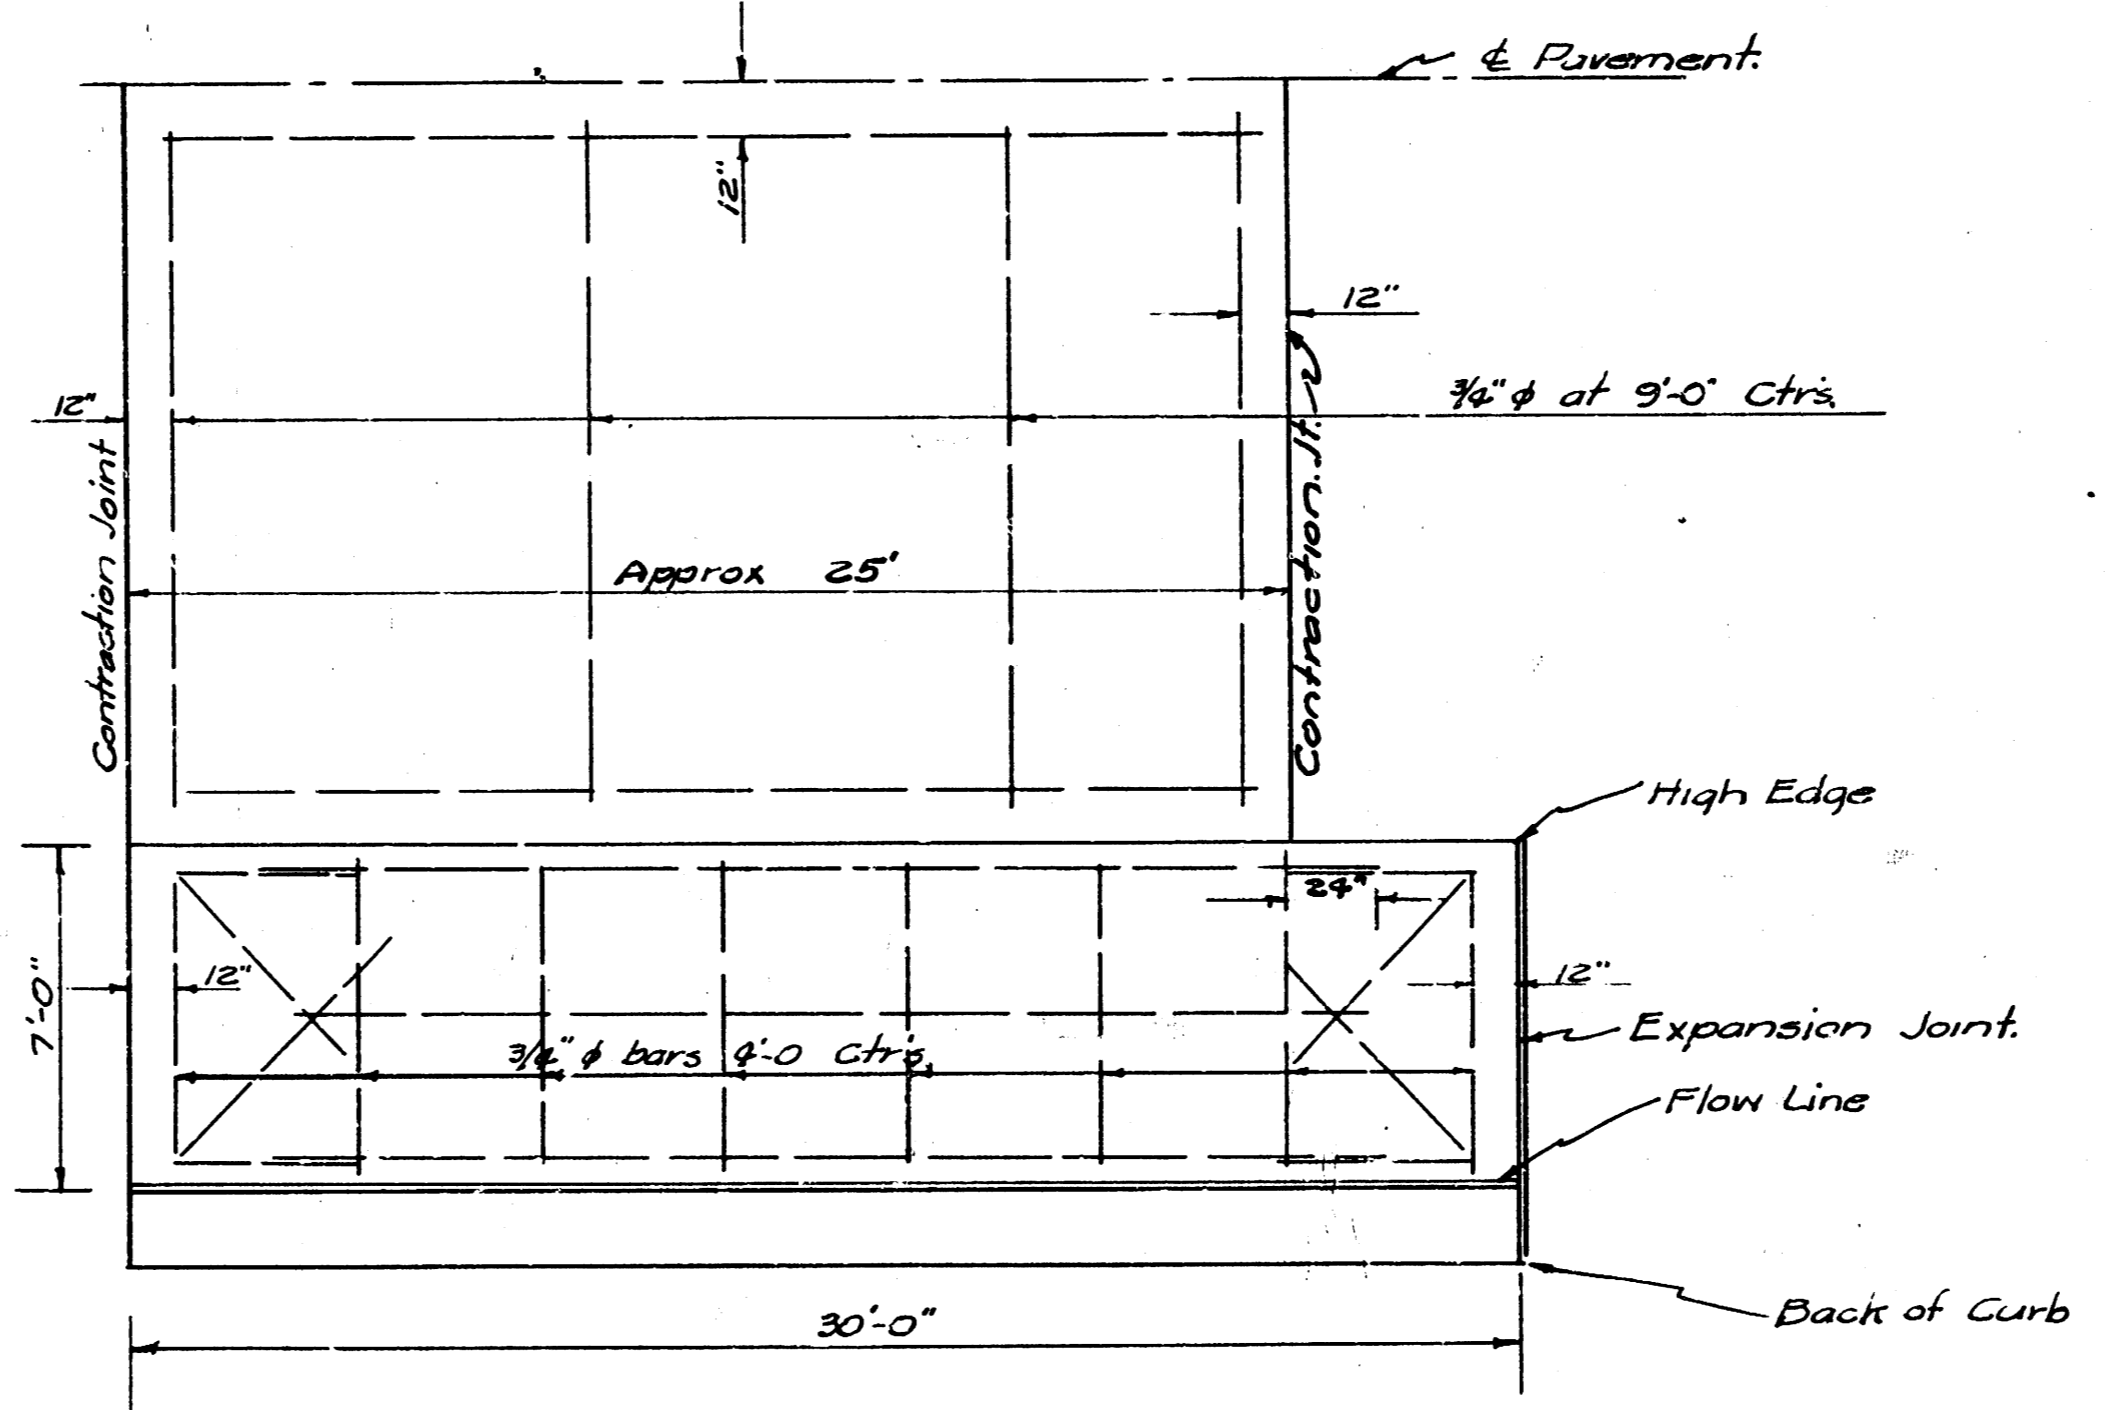

REINFORCING STEEL DETAIL
Scale 1/4"=1'

REPAVING
WATER ST
N.L. DOUGLAS TO S.L. FIRST
L.K. WHITE CITY ENGINEER
1949

4 12 5 13