


B.M. 162.75 F in FAIR, C. W. E. NE Cottonwood & Barclay
 B.M. 162.43 F in FAIR, C. W. W. NW Watson & Barclay
 B.M. 165.37 E in FAIR, S. C. Watson EL Mission

STATIONING ON NE. R. of Watson

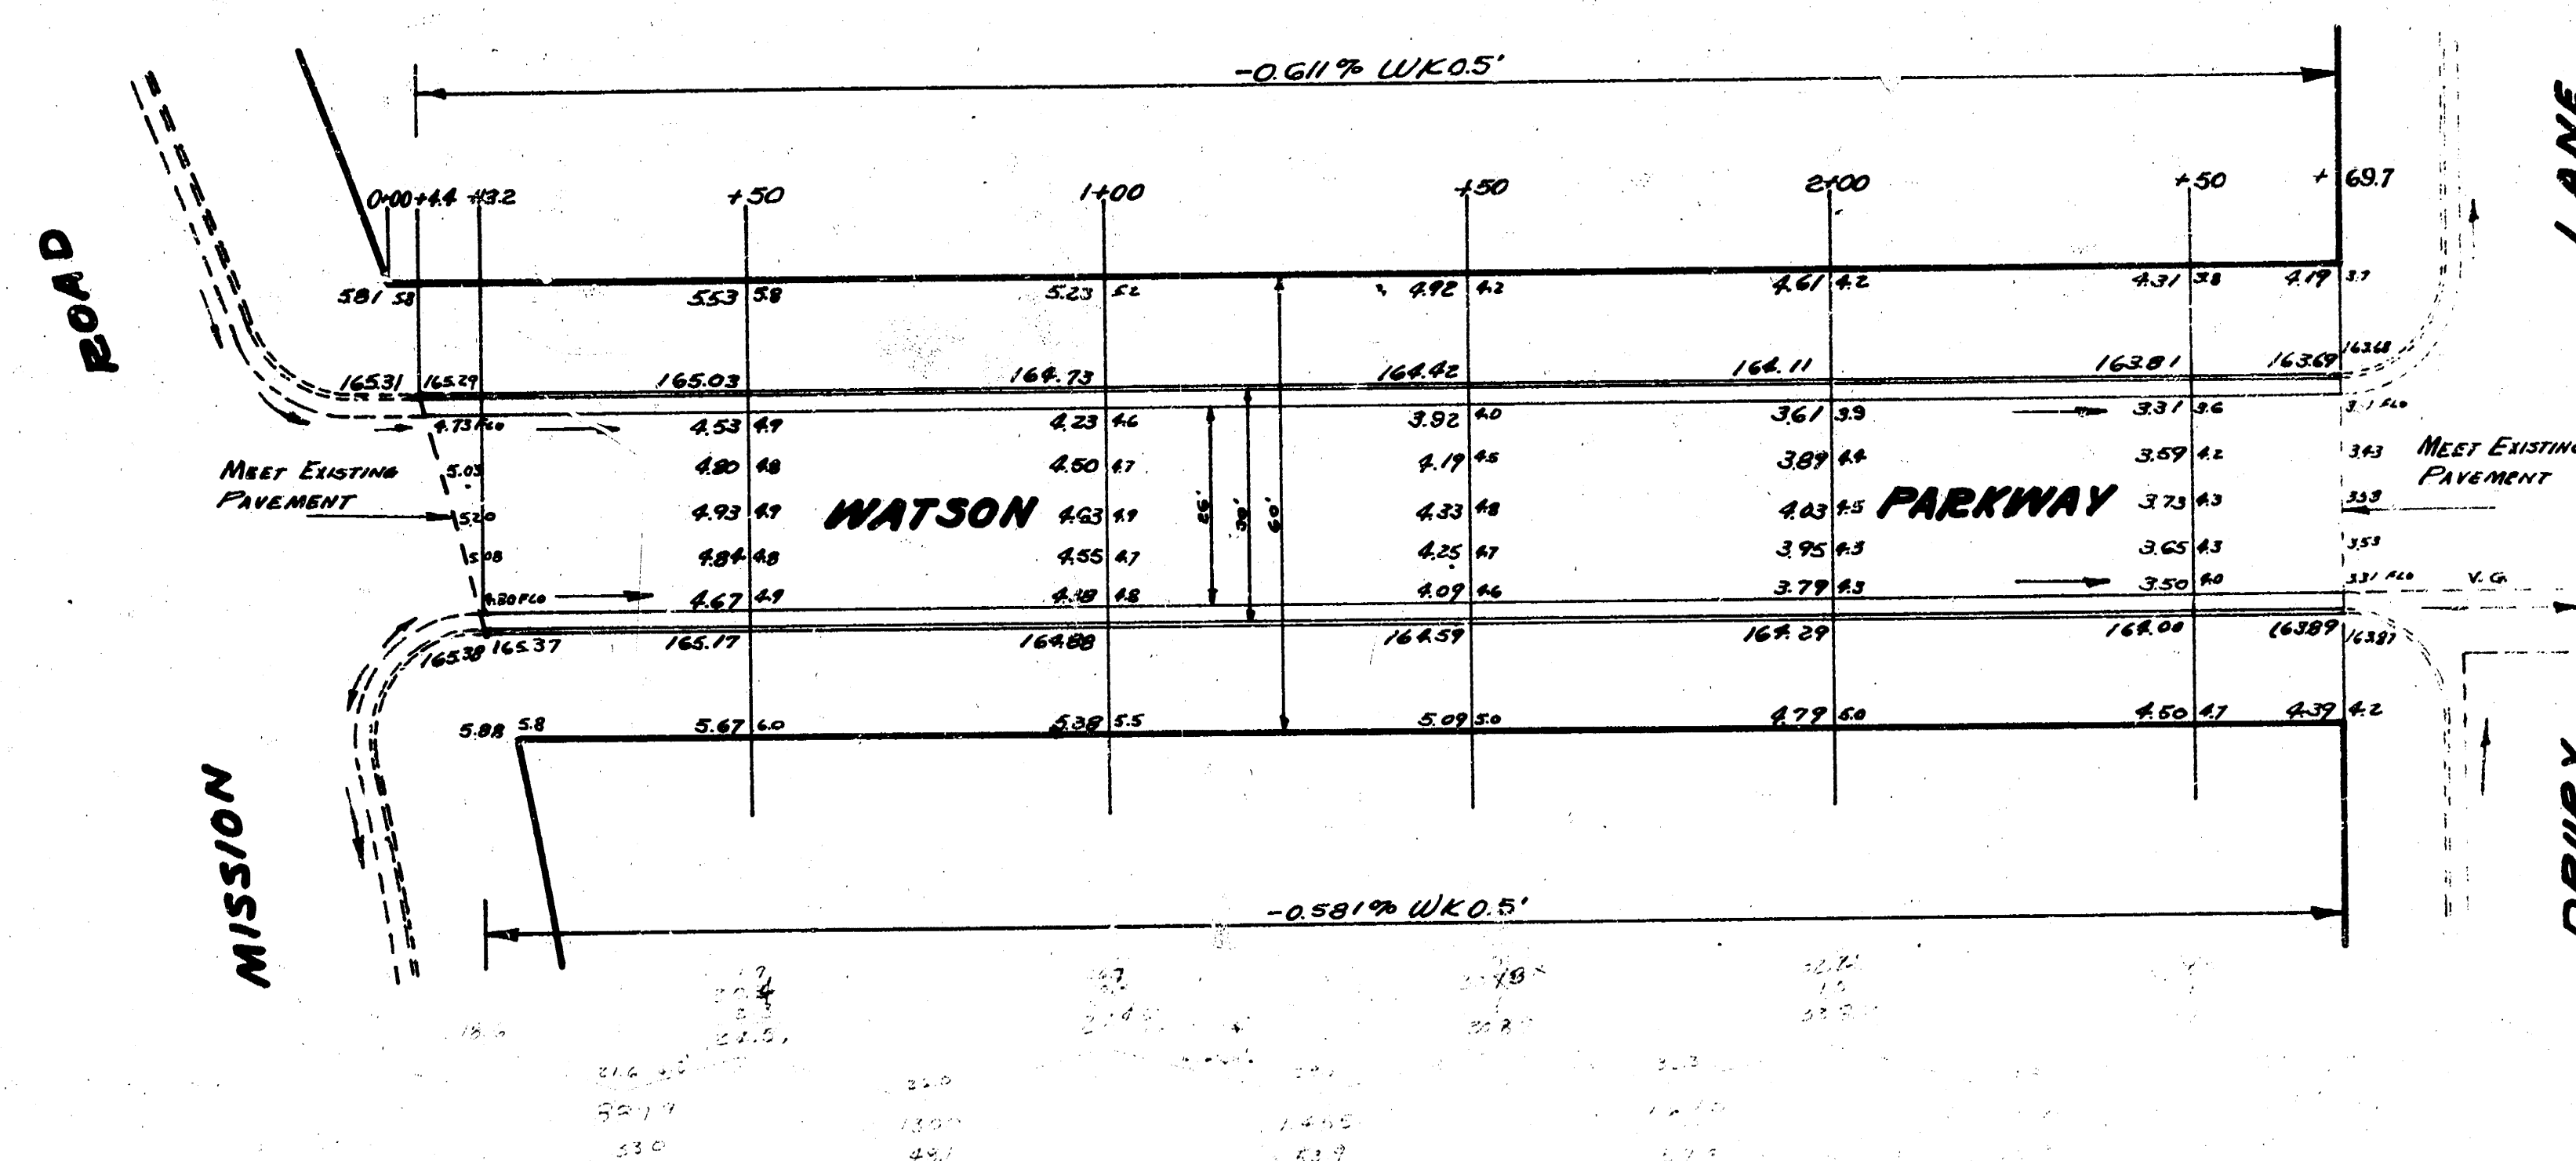

WATSON PARKWAY
 EL. Mission to W.L. DEWEY

26-2-30 AC.

CITY OF WICHITA

L. K. WHITE CITY ENGINEER

Nov 1952 PROJ. NO. C12-163

