


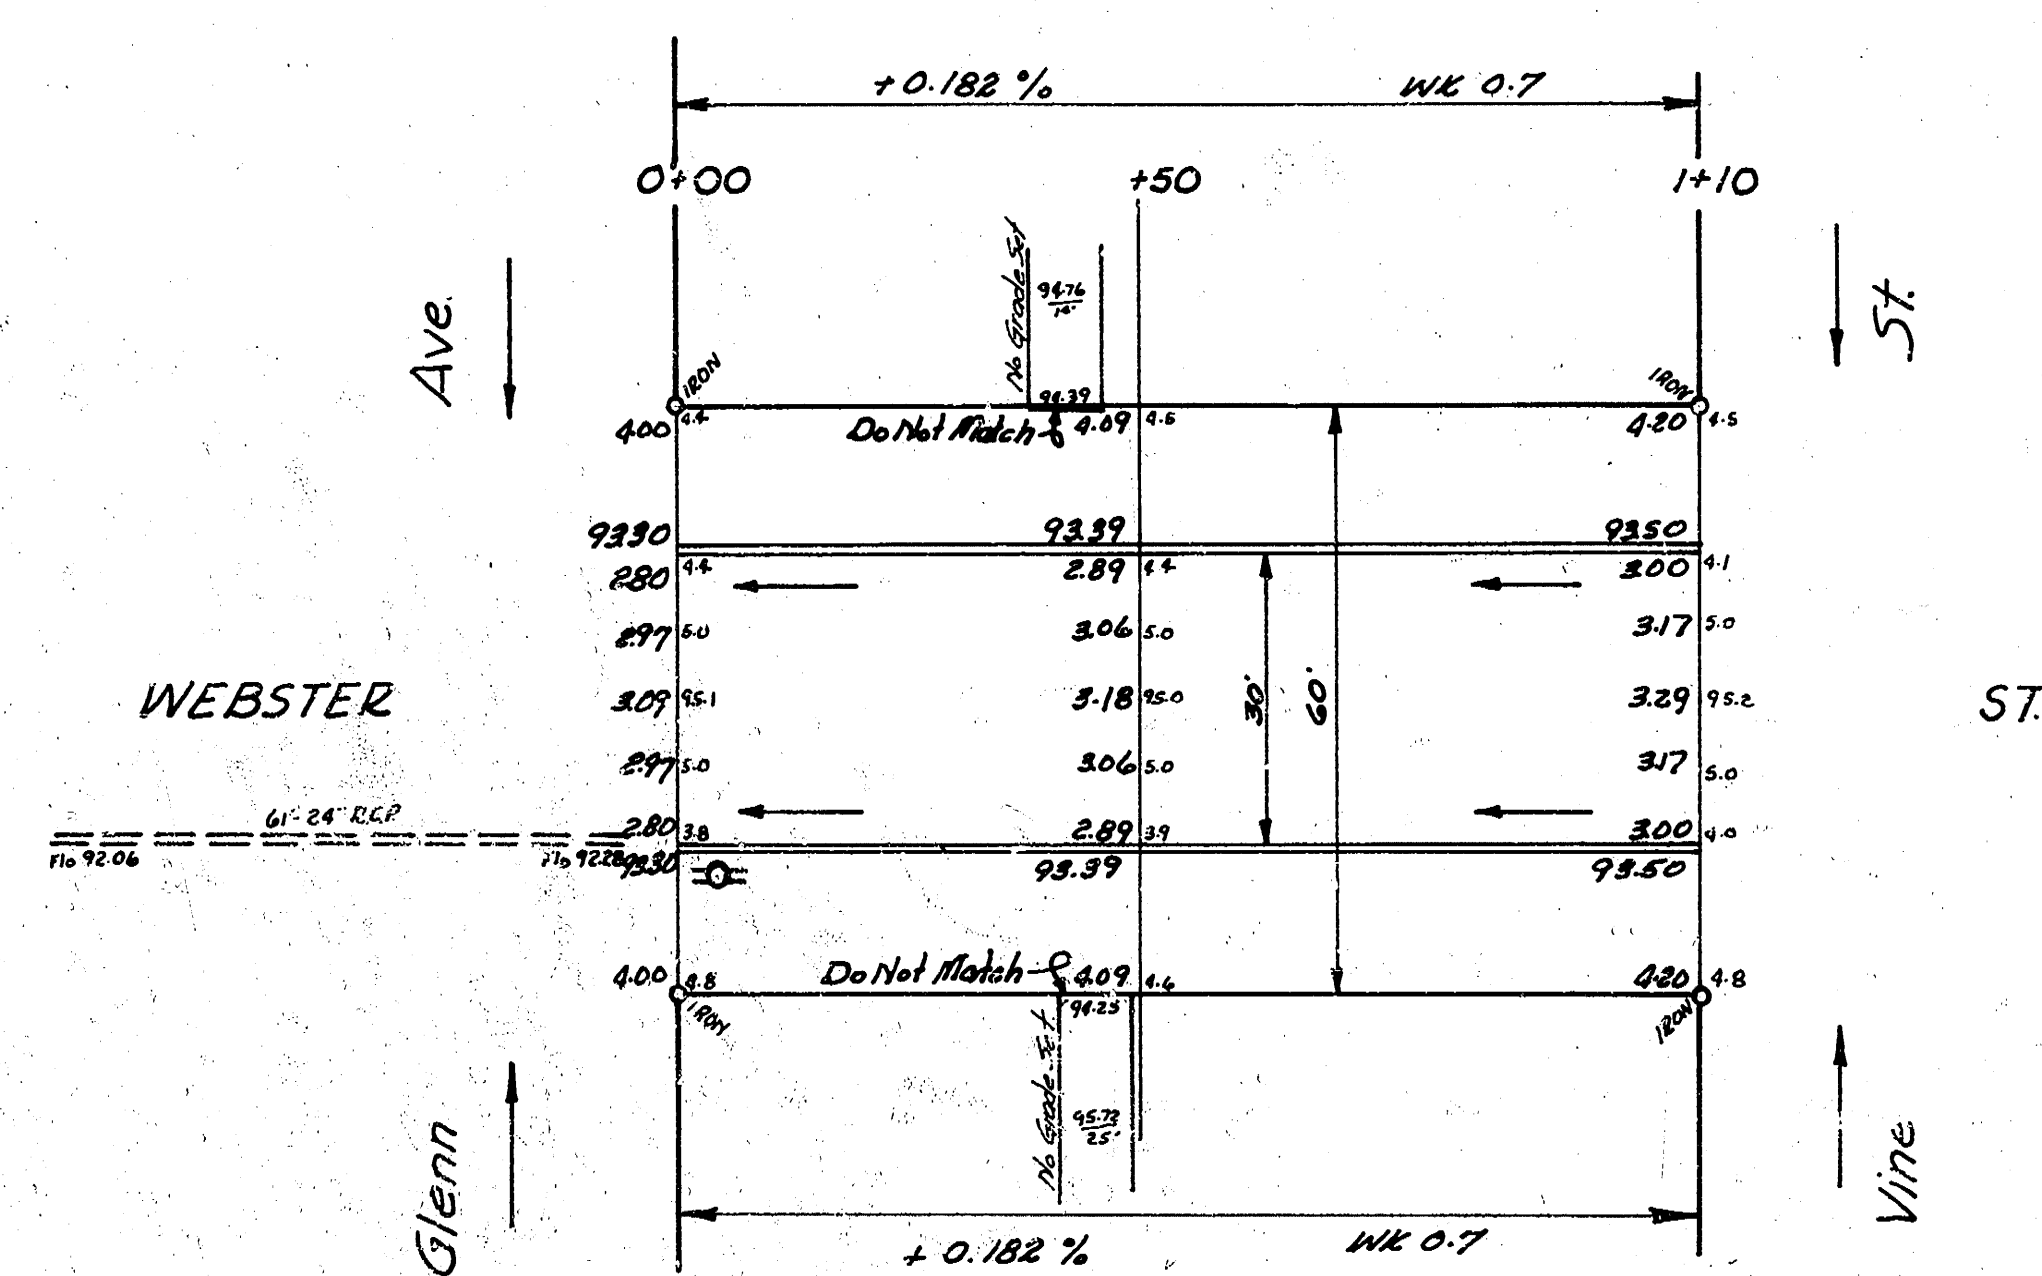

BR 196 Y

WEBSTER ST
EL Glenn WL Vine
30' Conc & Cb
CITY OF WICHITA, KANSAS
B.E. SMITH CITY ENGINEER
JULY 1952 PROJ NO C16-103