


Surveyed from 1935
City of Wichita
Engineering

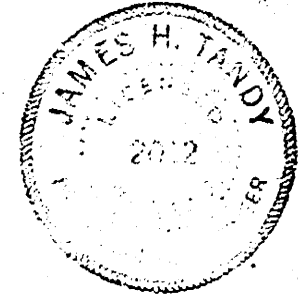


9TH.

NOTE: If existing bridge was constructed of port. waste extra (highway) conc. is to be paid by the C.S. with conc. frame re-constr. will be included in C.S. conc. Port. & Removal.

NOTE TO FIELD ENGINEER: Cross section before & after completed fills are made.

B.M. - 1935.84' at int. M.E. Cor. R.C.B.C. - West/Int @ 9th.

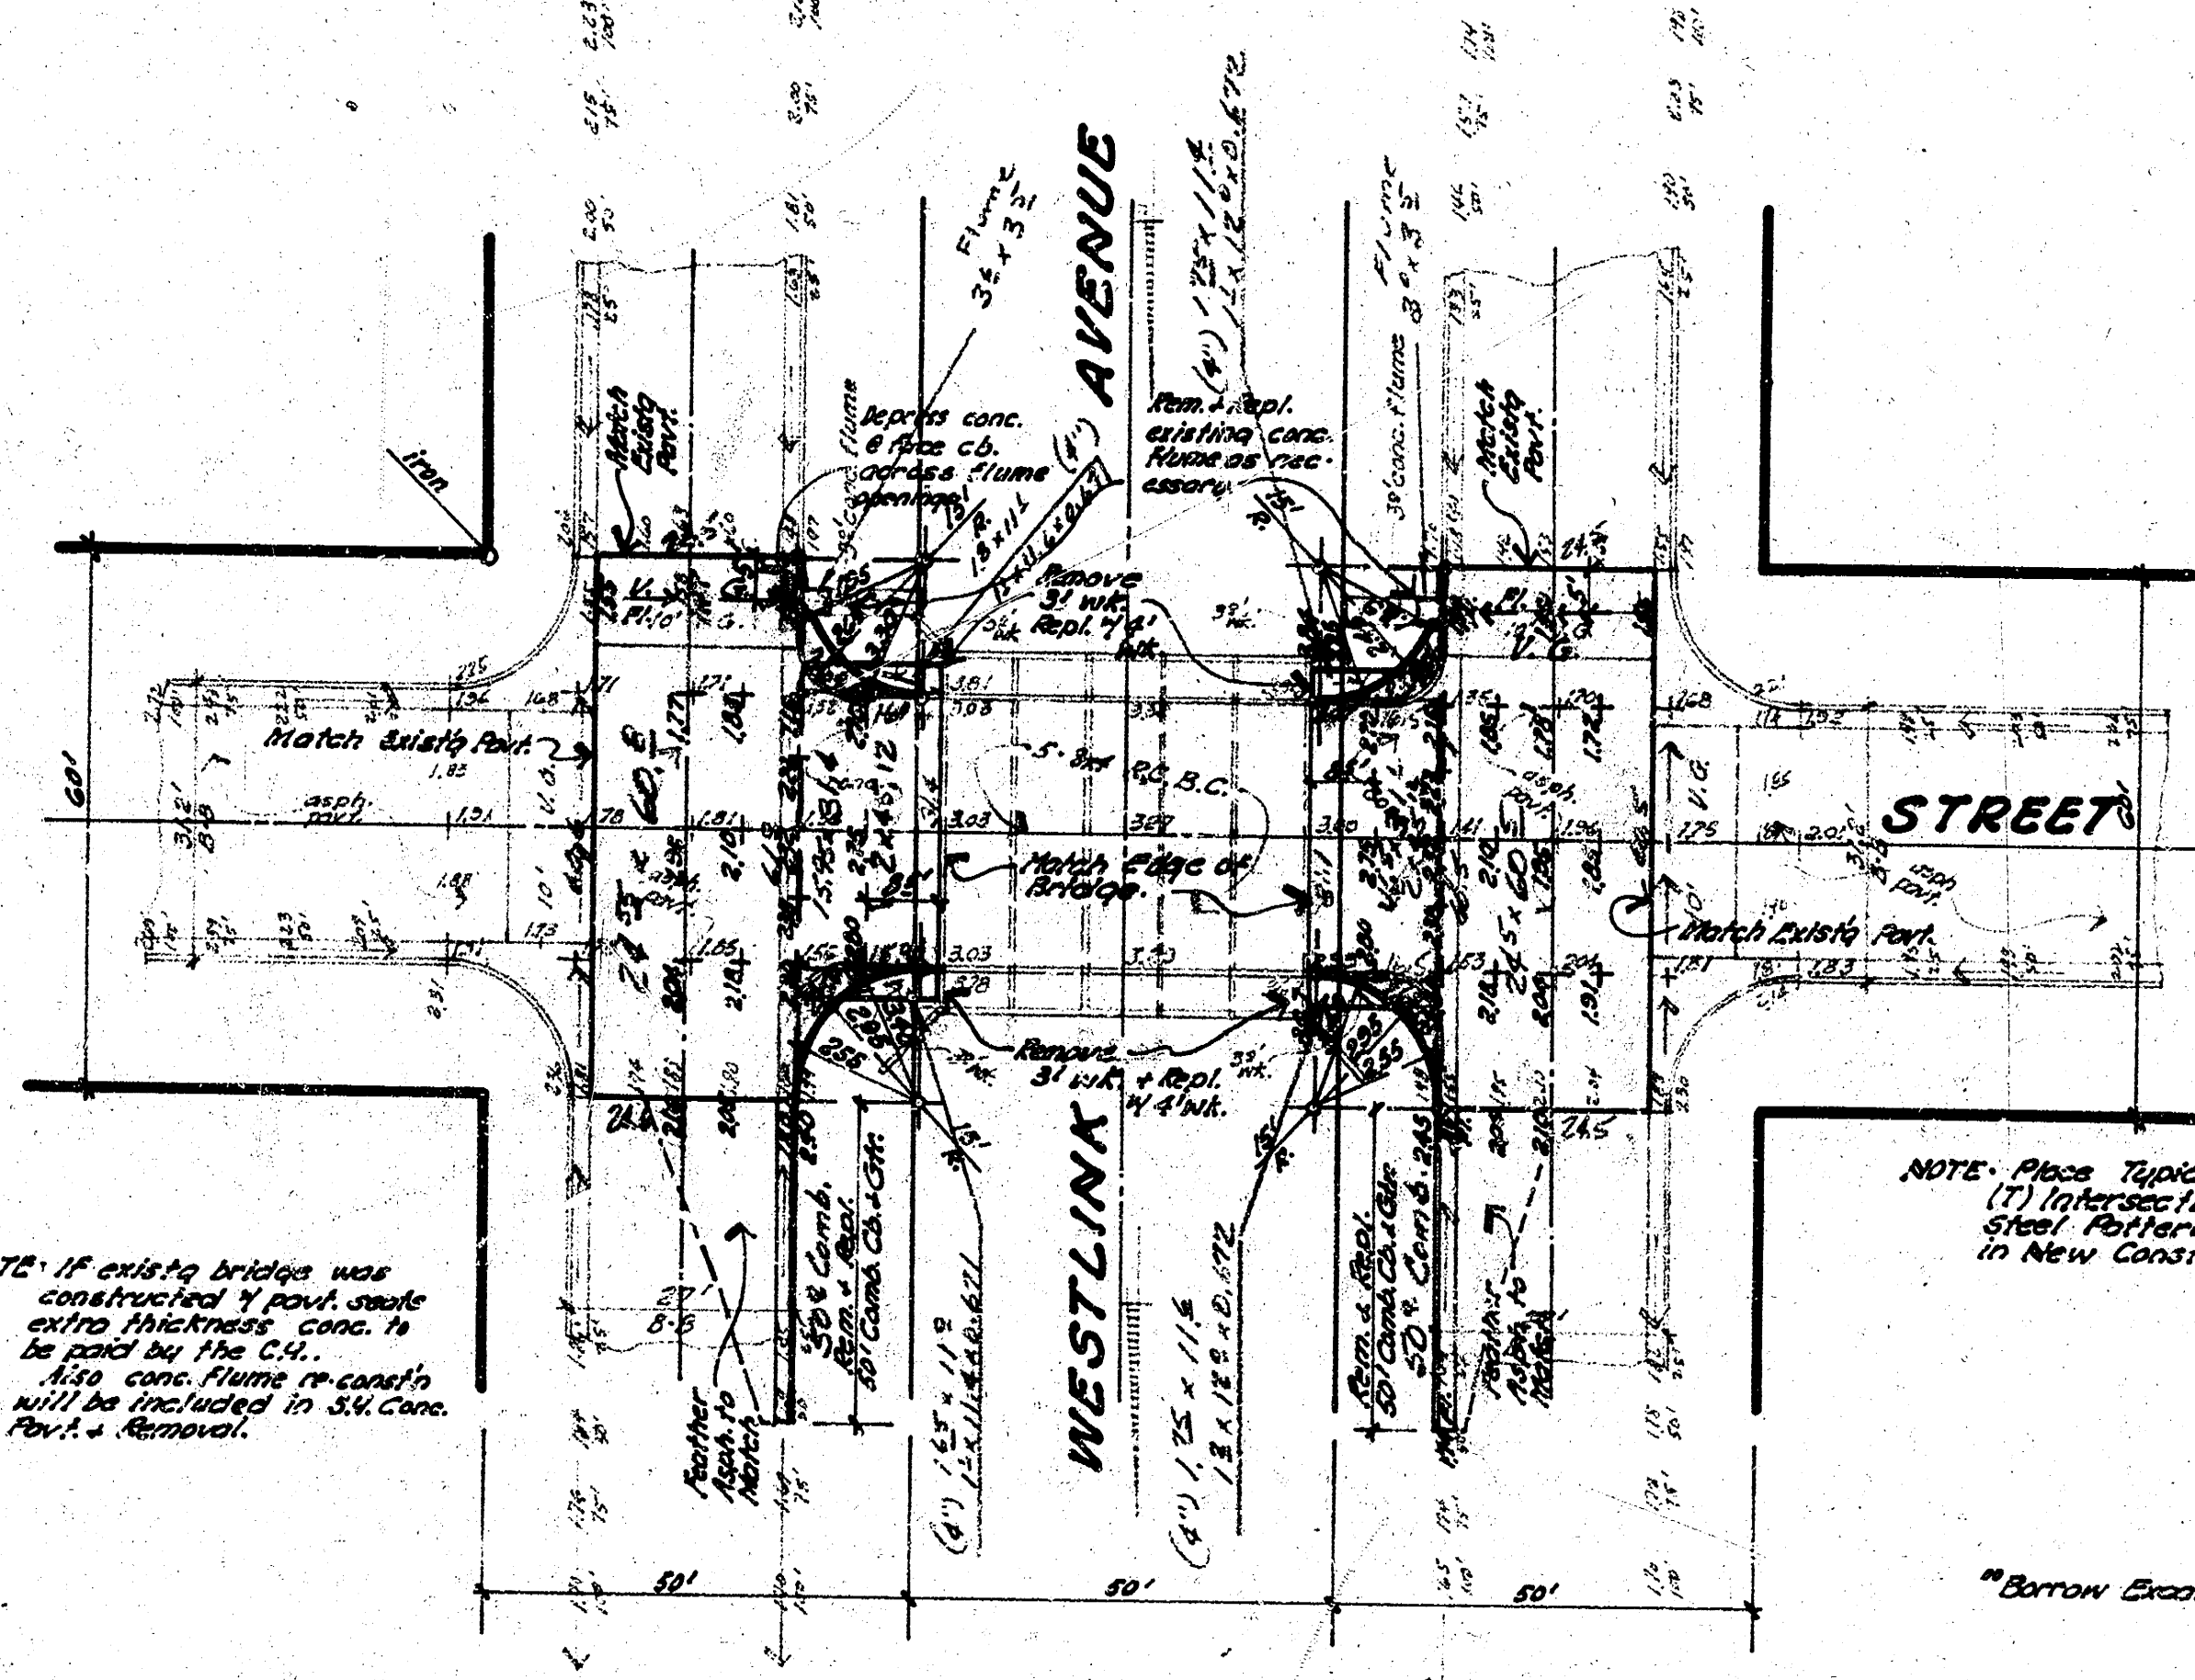

NOTE: Place Typical (1) Intersection Street Porters in New Const.

"Borrow Excavation" bid item of borrow excavation is to include all costs of securing, excavating, delivering material to the project for the use in "Compact" and "Loose Fills." Check local area for paving contracts before starting work.

RECONSTRUCTION OF APPROACH TO BRIDGE

Westlink Avenue and Ninth Street

6" Concrete Pavt + Curb

City of Wichita, Kansas

B.E. Smith

Date:

City Engineer

Proj. No. T.T.-186

Final Plans T-H