
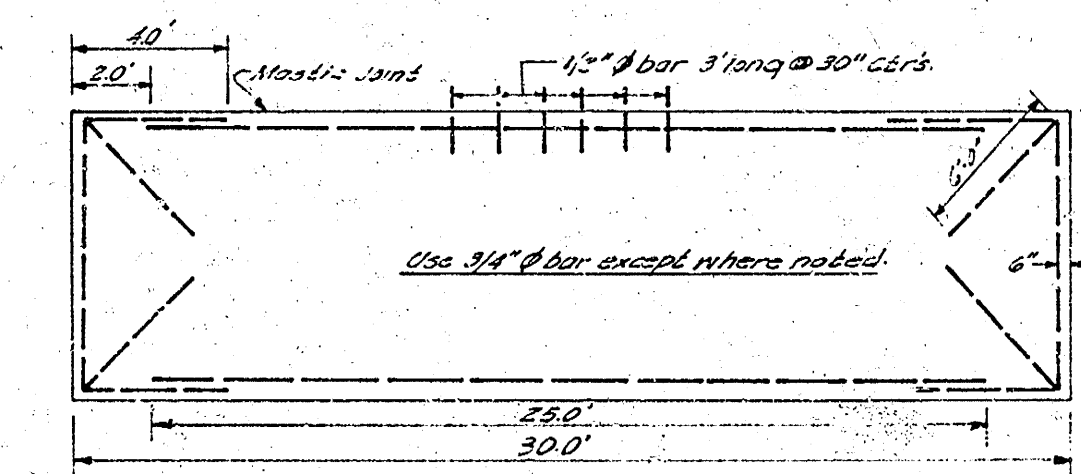
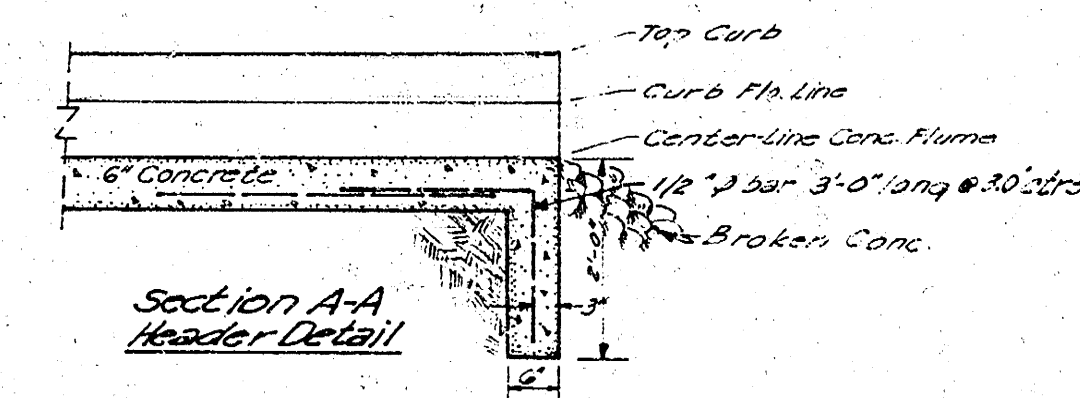
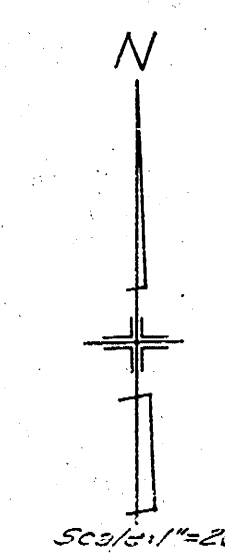


Survey Closing in 75.4  
Plan  
Scale  
1" = 40'  
Elevations  
in feet


DATA: 18" 14" 7" in Richey Top curb N.S. Armour, St. 10th.

Maquill Lane

Armour

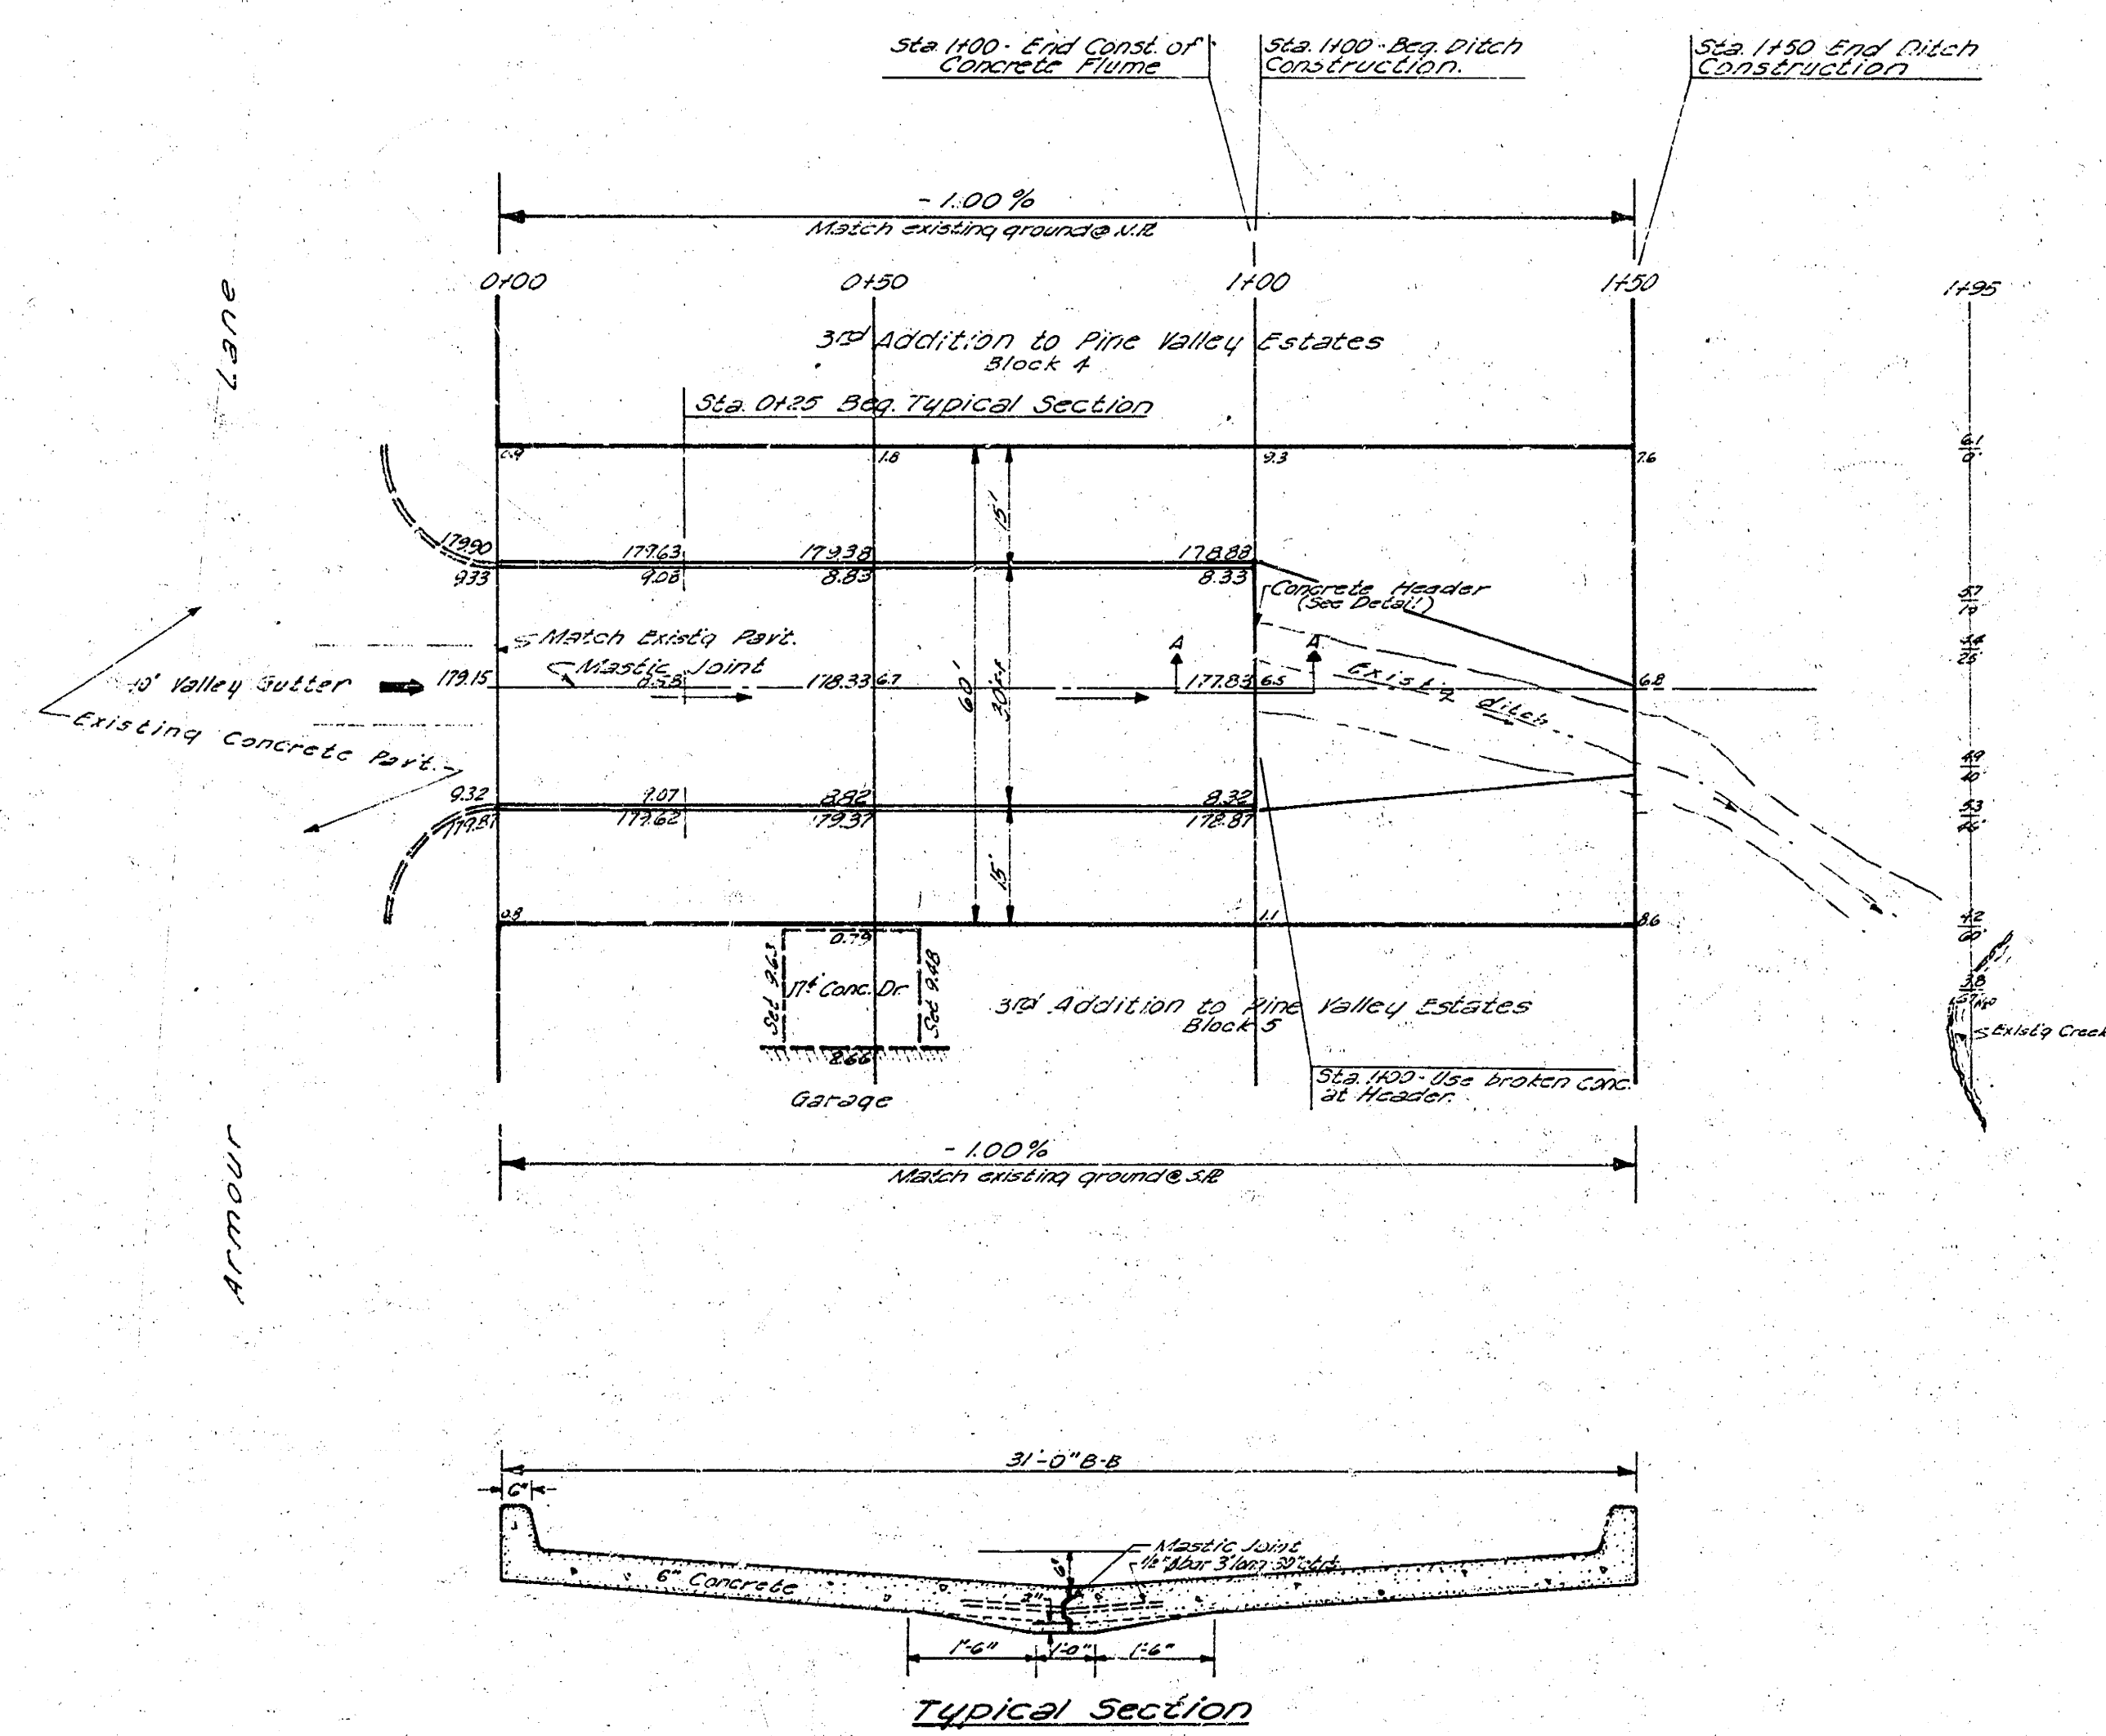


Typical Steel Pattern

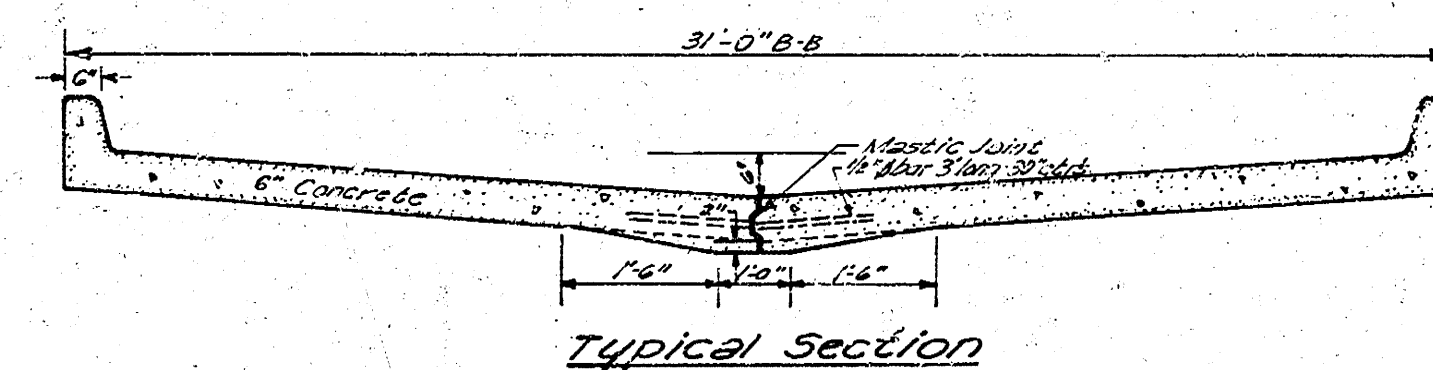

Typical Section

EXCAVATION  
180 cu yds.

FILL  
24.8 cu yds.

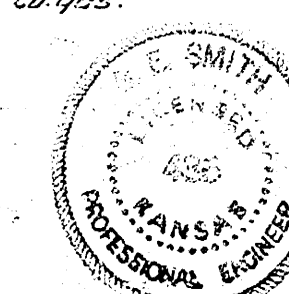

### DRAINAGE FLUME

Between Blks 415 3rd Addition to Pine Valley Estates Armour Ln. East

6" Concrete

City of Wichita, Kansas

B.E. Smith City Engineer

Date: Proj. No. C15-123

1/2