


GENERAL PLAN

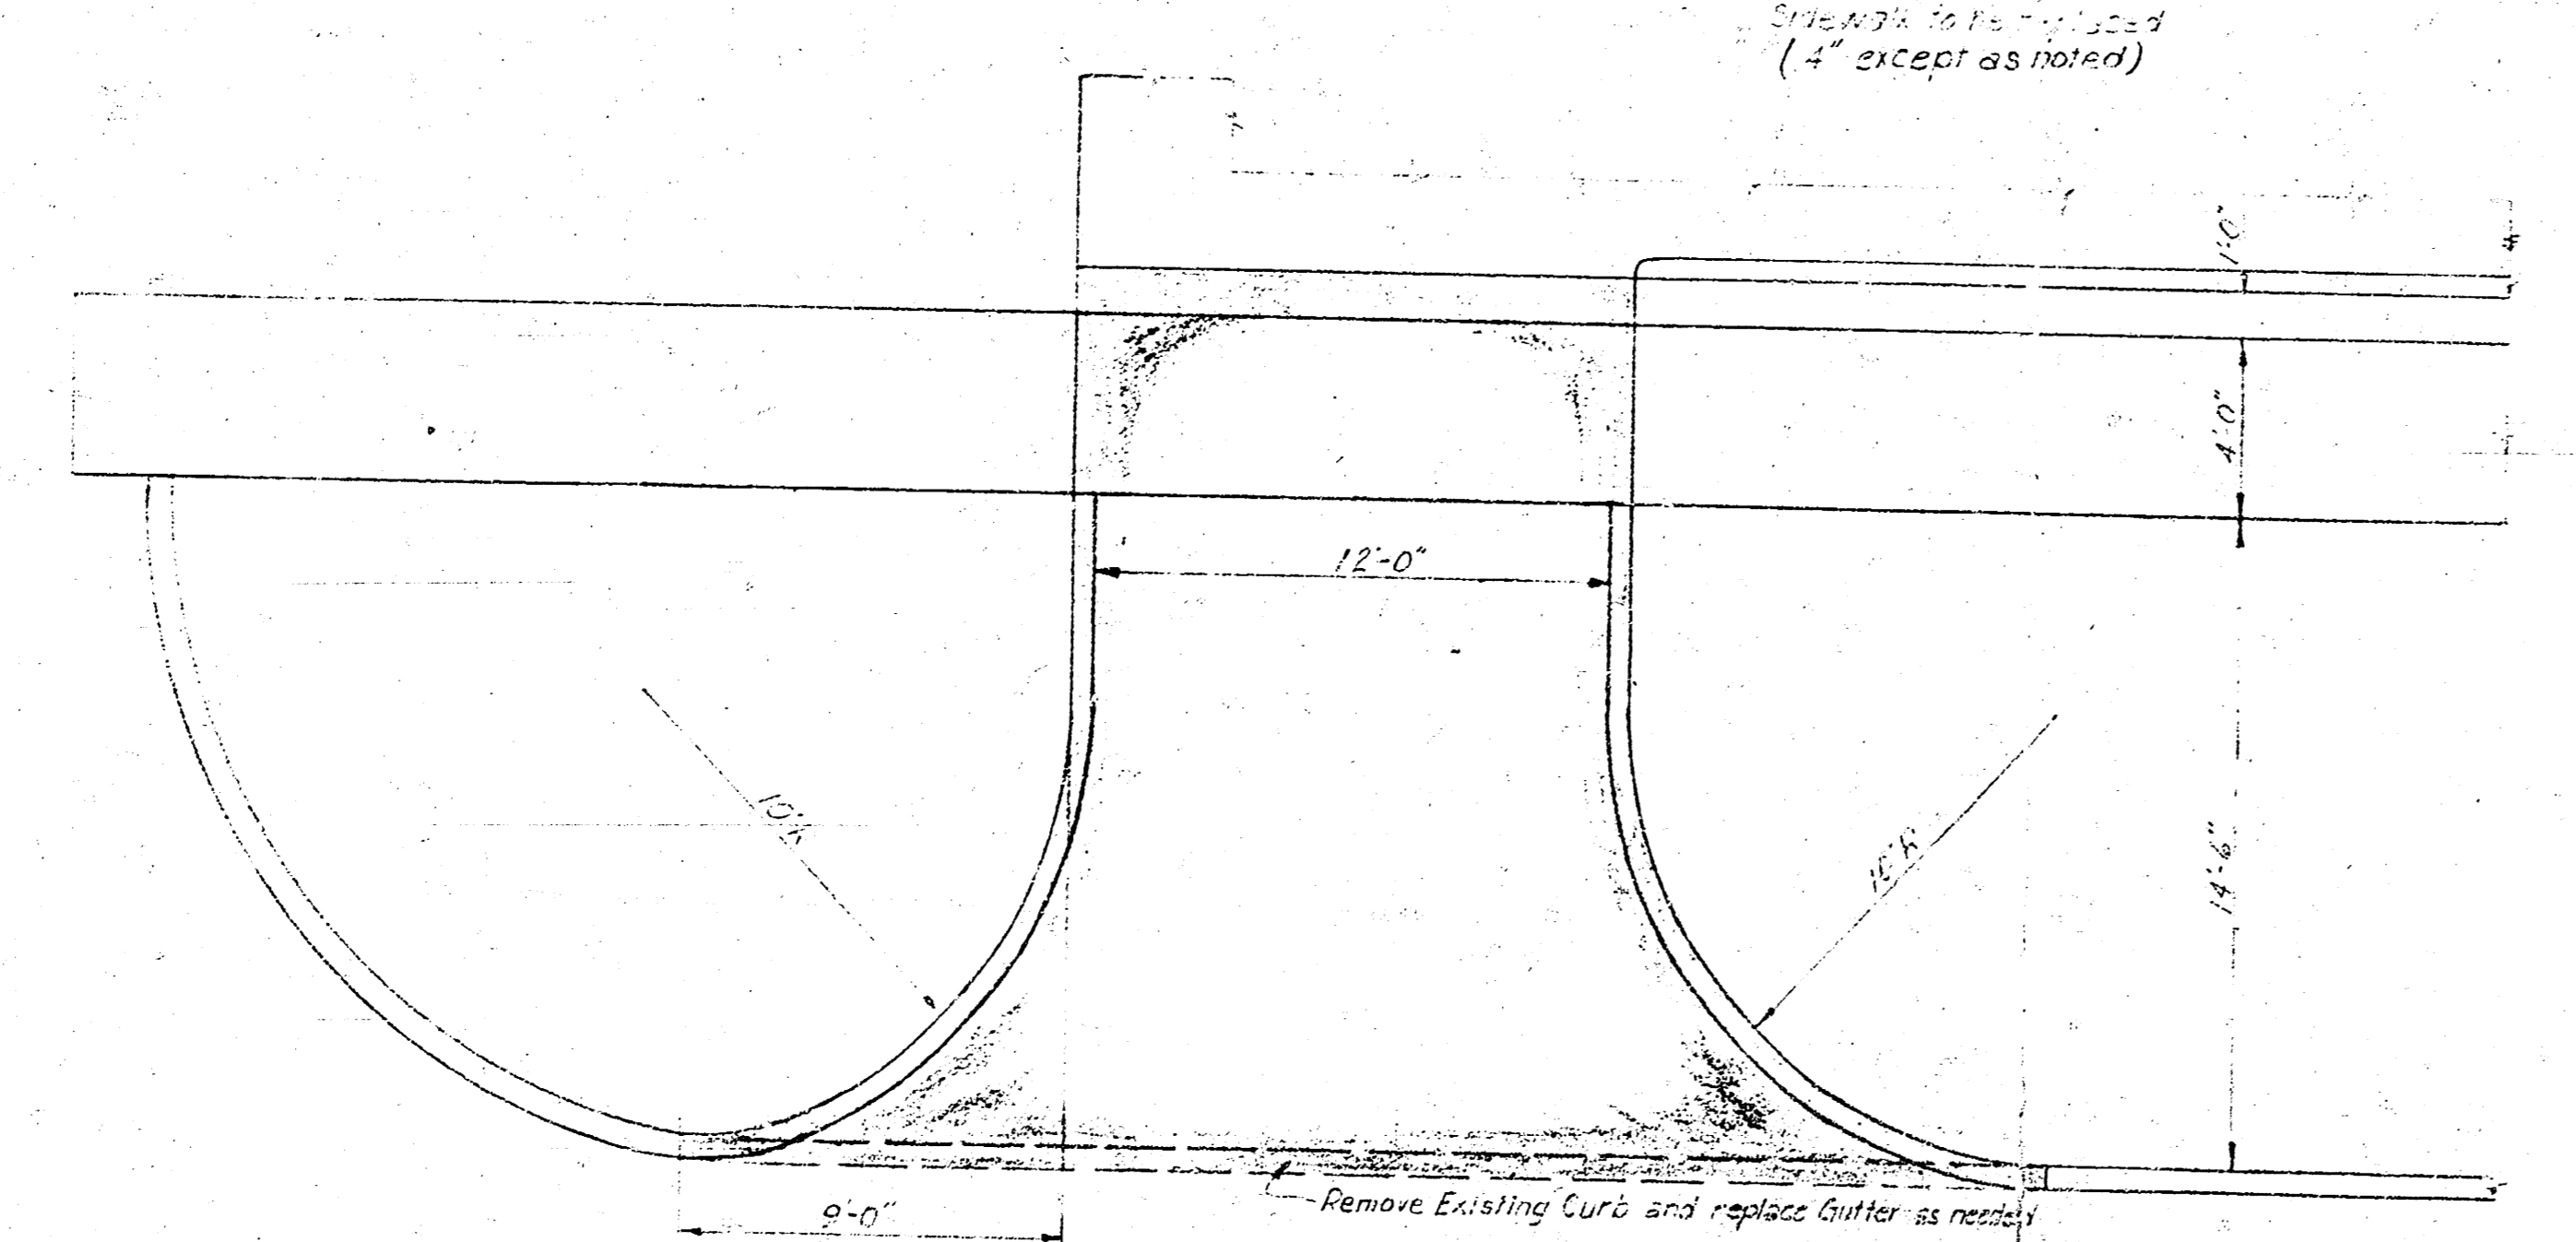

DETAIL OF 12' ENTRANCE DRIVE

CITY OF WICHITA, KANSAS	
REPAIRS, ALTERATIONS AND ADDITIONS TO FIREMEN'S TRAINING AREA	
R. S. DELAMATER CONSULTING ENGINEER WICHITA, KANSAS	DATE August, 1936 SCALE _____ DWS. NO. 70-11-1