



**CENTRAL AVE.  
E.L. HOOVER TO E. ELDER**

C16-51  
C16-52

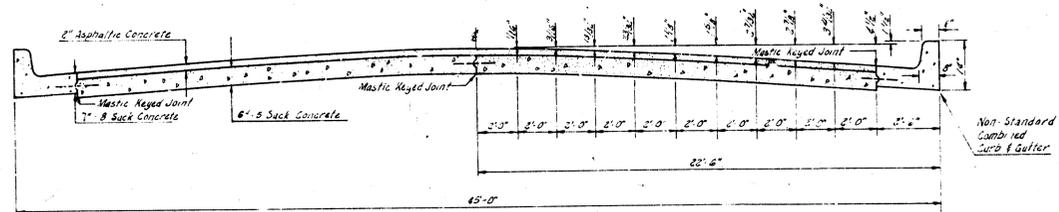

**TYPICAL SECTION  
NOT TO SCALE**

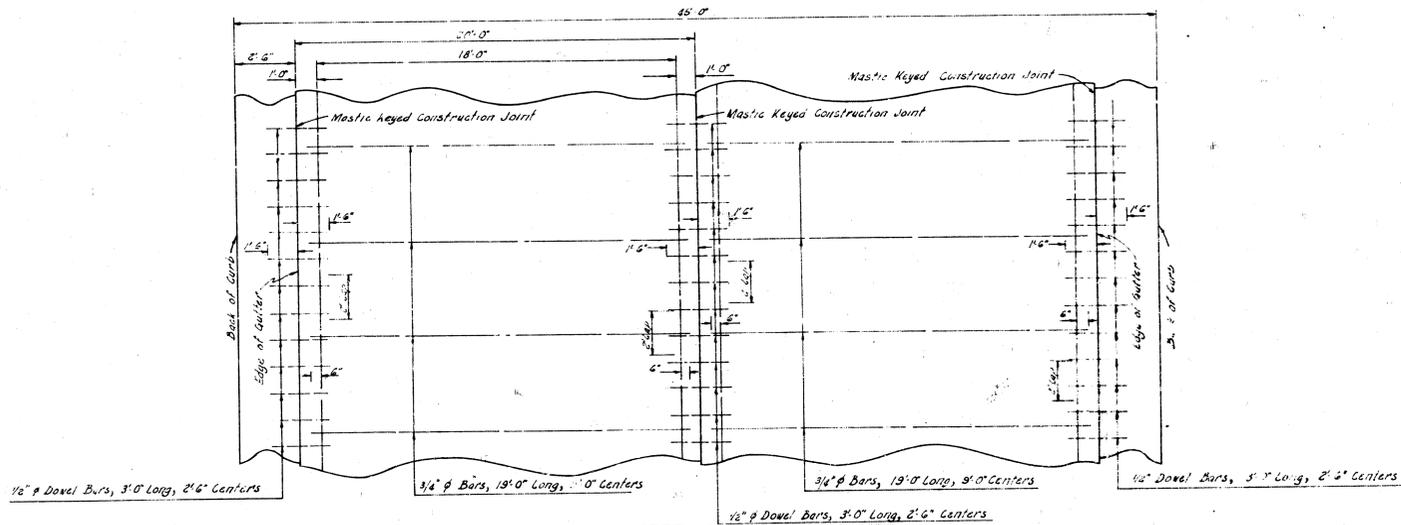


**STEEL PATTERN  
NOT TO SCALE  
USE 3/4" Ø BARS EXCEPT WHERE NOTED**

1/5

412-5-52

B.M. 123.04 U.S. Eng. Sta. N.W. Cor. Hoover & Central  
 B.M. 125.03 Standard S.E. Cor. Central & Anna  
 B.M. 122.48 Standard S.W. Cor. Central & West  
 Stationing & Base Line & Central

Surveyed by  
 P. H. Seaman  
 Checked

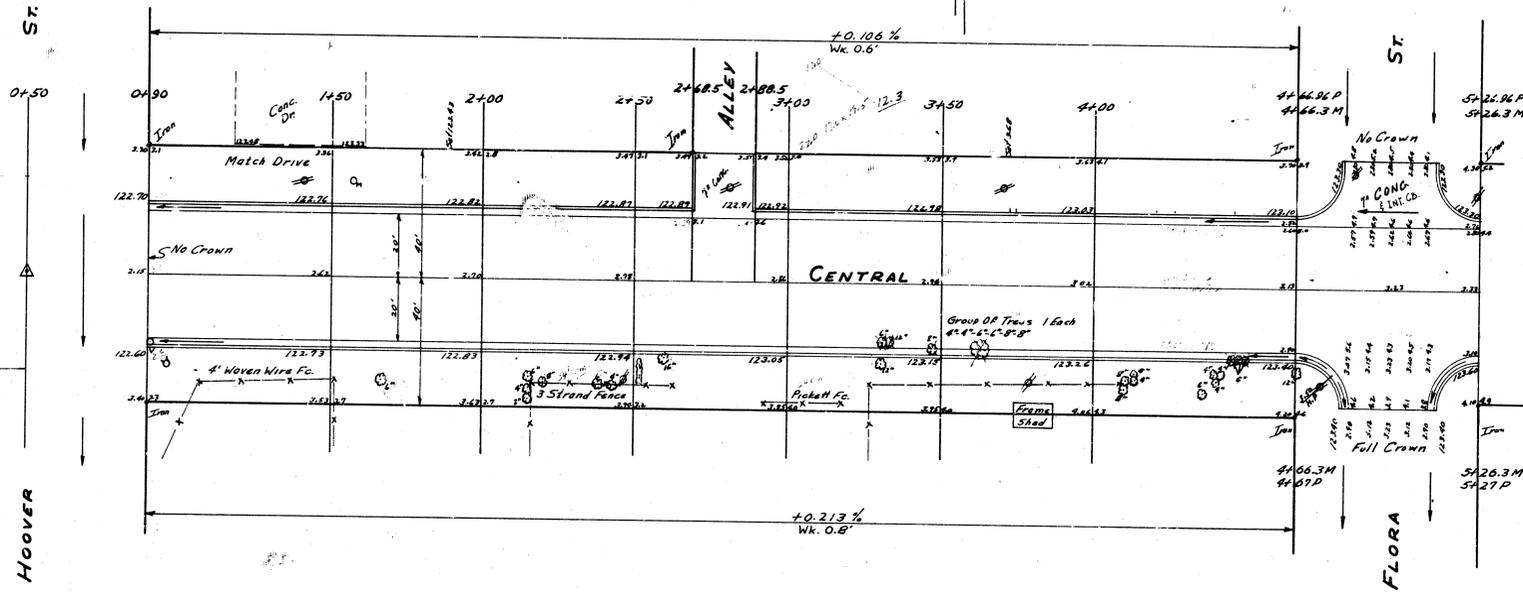

2/5

Property	City	Station
1758.2	382.3	226.1
1758.2	417.3	177.5
1934.0	120.5	108.2
		375.5

**CENTRAL**  
 EL HOOVER TO EL ELDER  
 26-2-30AG WIDEN TO 44'  
 CITY OF WICHITA KAN.  
 BE SMITH CITY ENGINEER  
 JUNE 1952 PROT. No C16-51-52

