



**CENTRAL AVE.**  
**EL TRACY TO WL WEST**  
**C15-234**  
**C15-235**

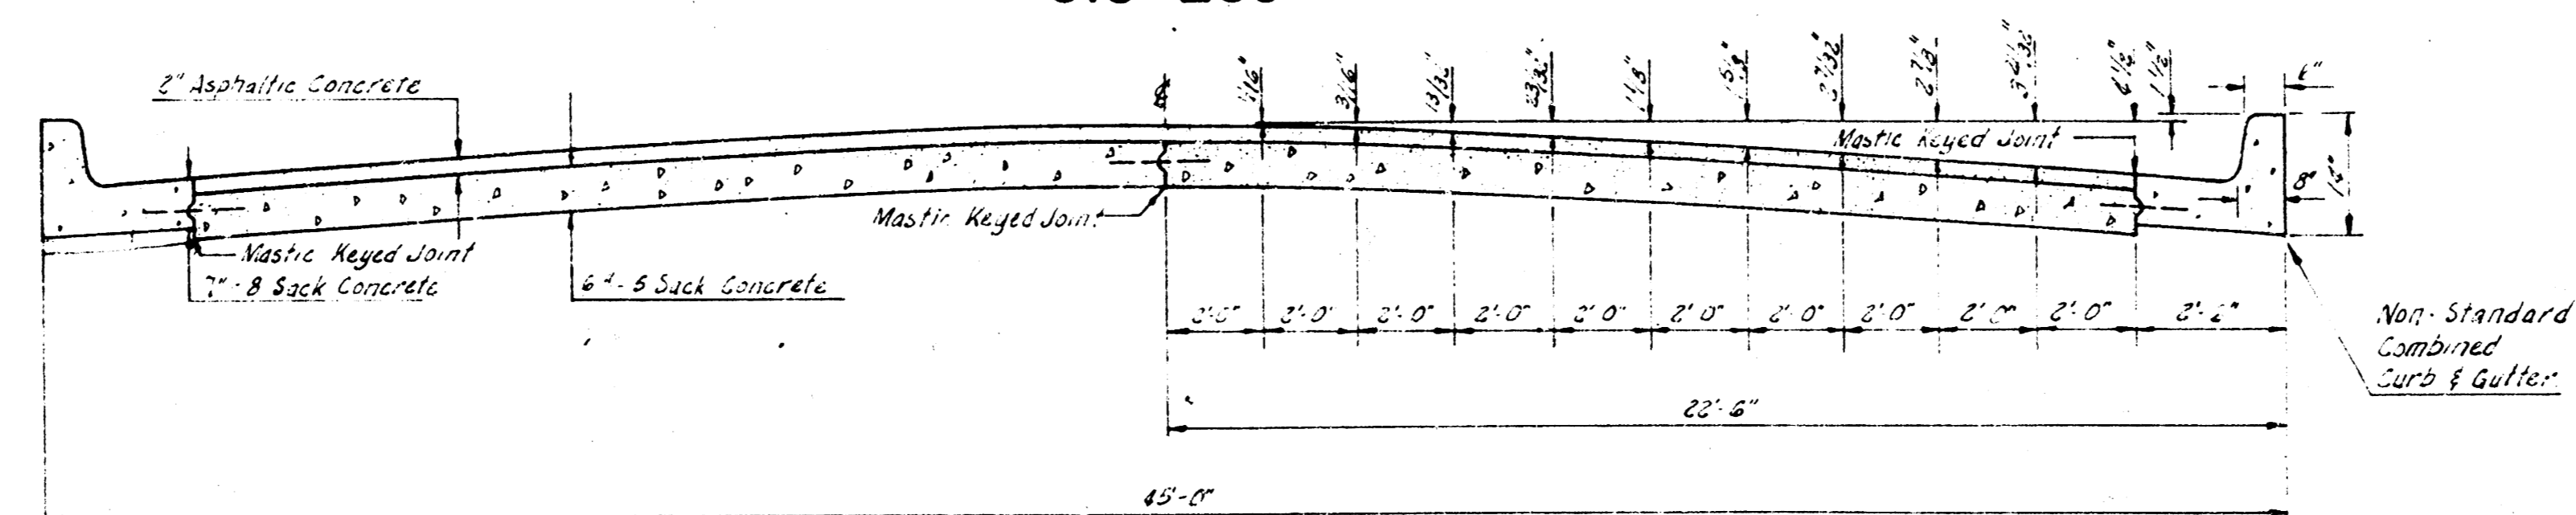


**TYPICAL SECTION**  
 NOT TO SCALE

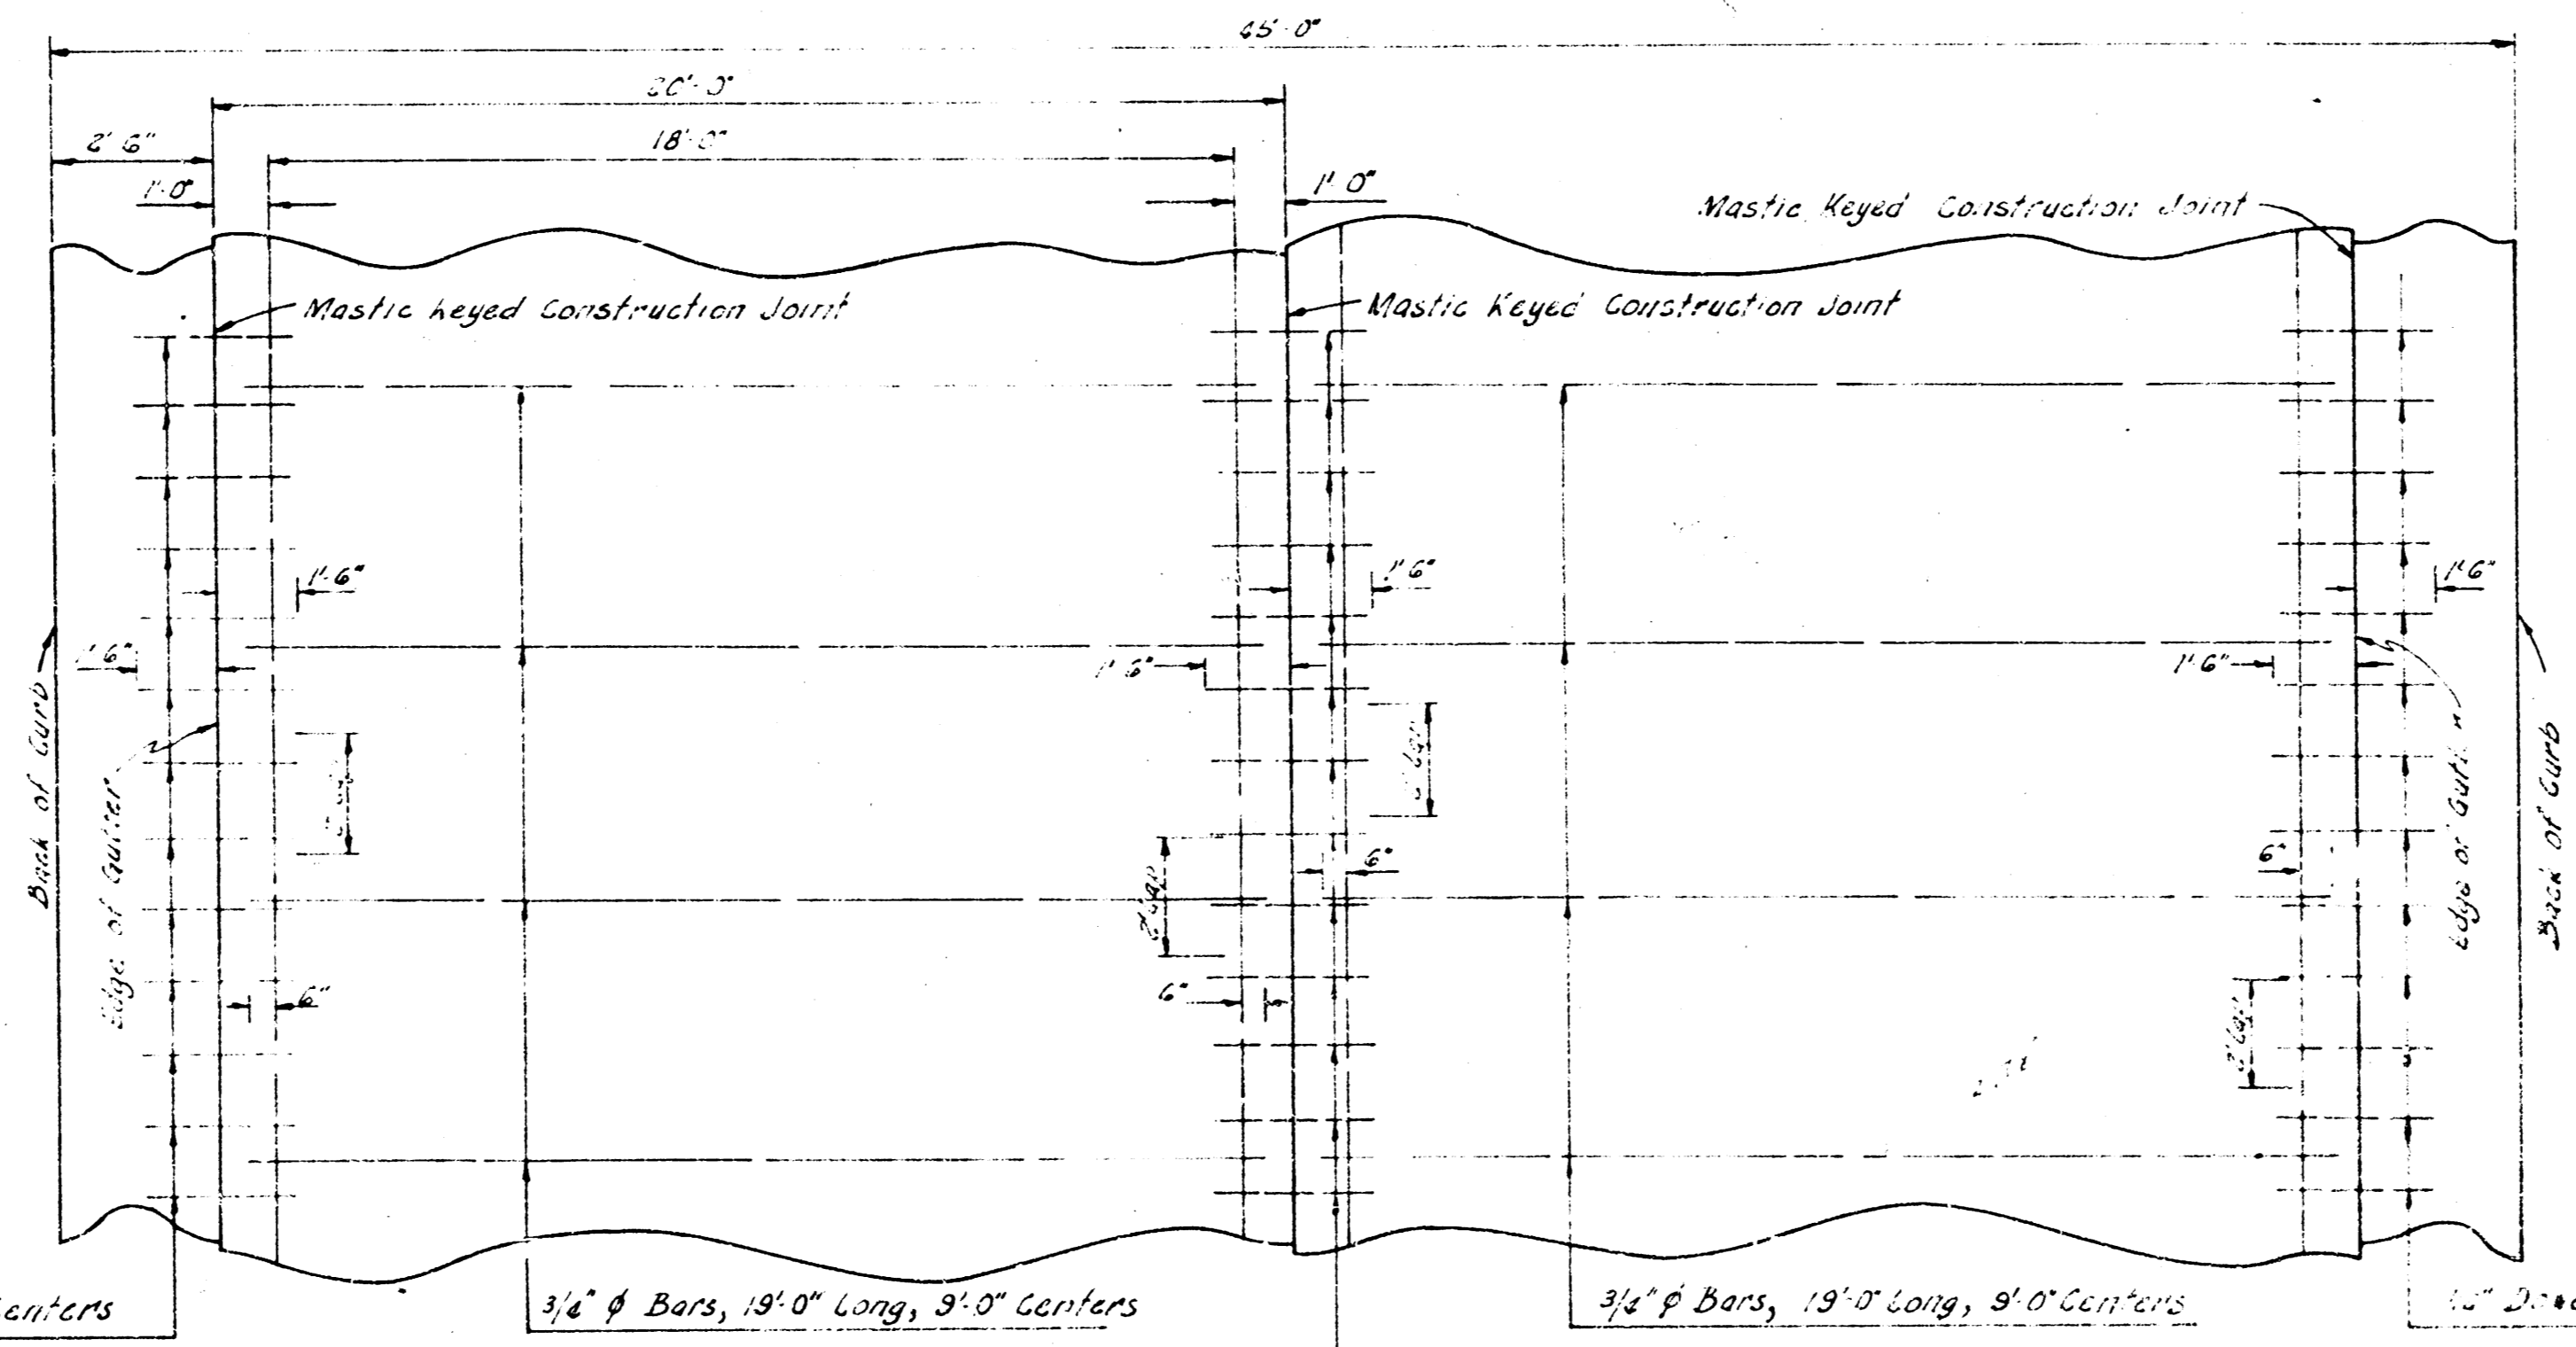

1/2" # Doves Bars, 3'-0" Long, 2'-6" Centers  
 3/4" # Bars, 19'-0" Long, 9'-0" Centers  
 3/4" # Bars, 19'-0" Long, 9'-0" Centers  
 1/2" # Doves Bars, 3'-0" Long, 2'-6" Centers

**STEEL PATTERN**  
 NOT TO SCALE  
 USE 3/4" O BARS EXCEPT WHERE NOTED



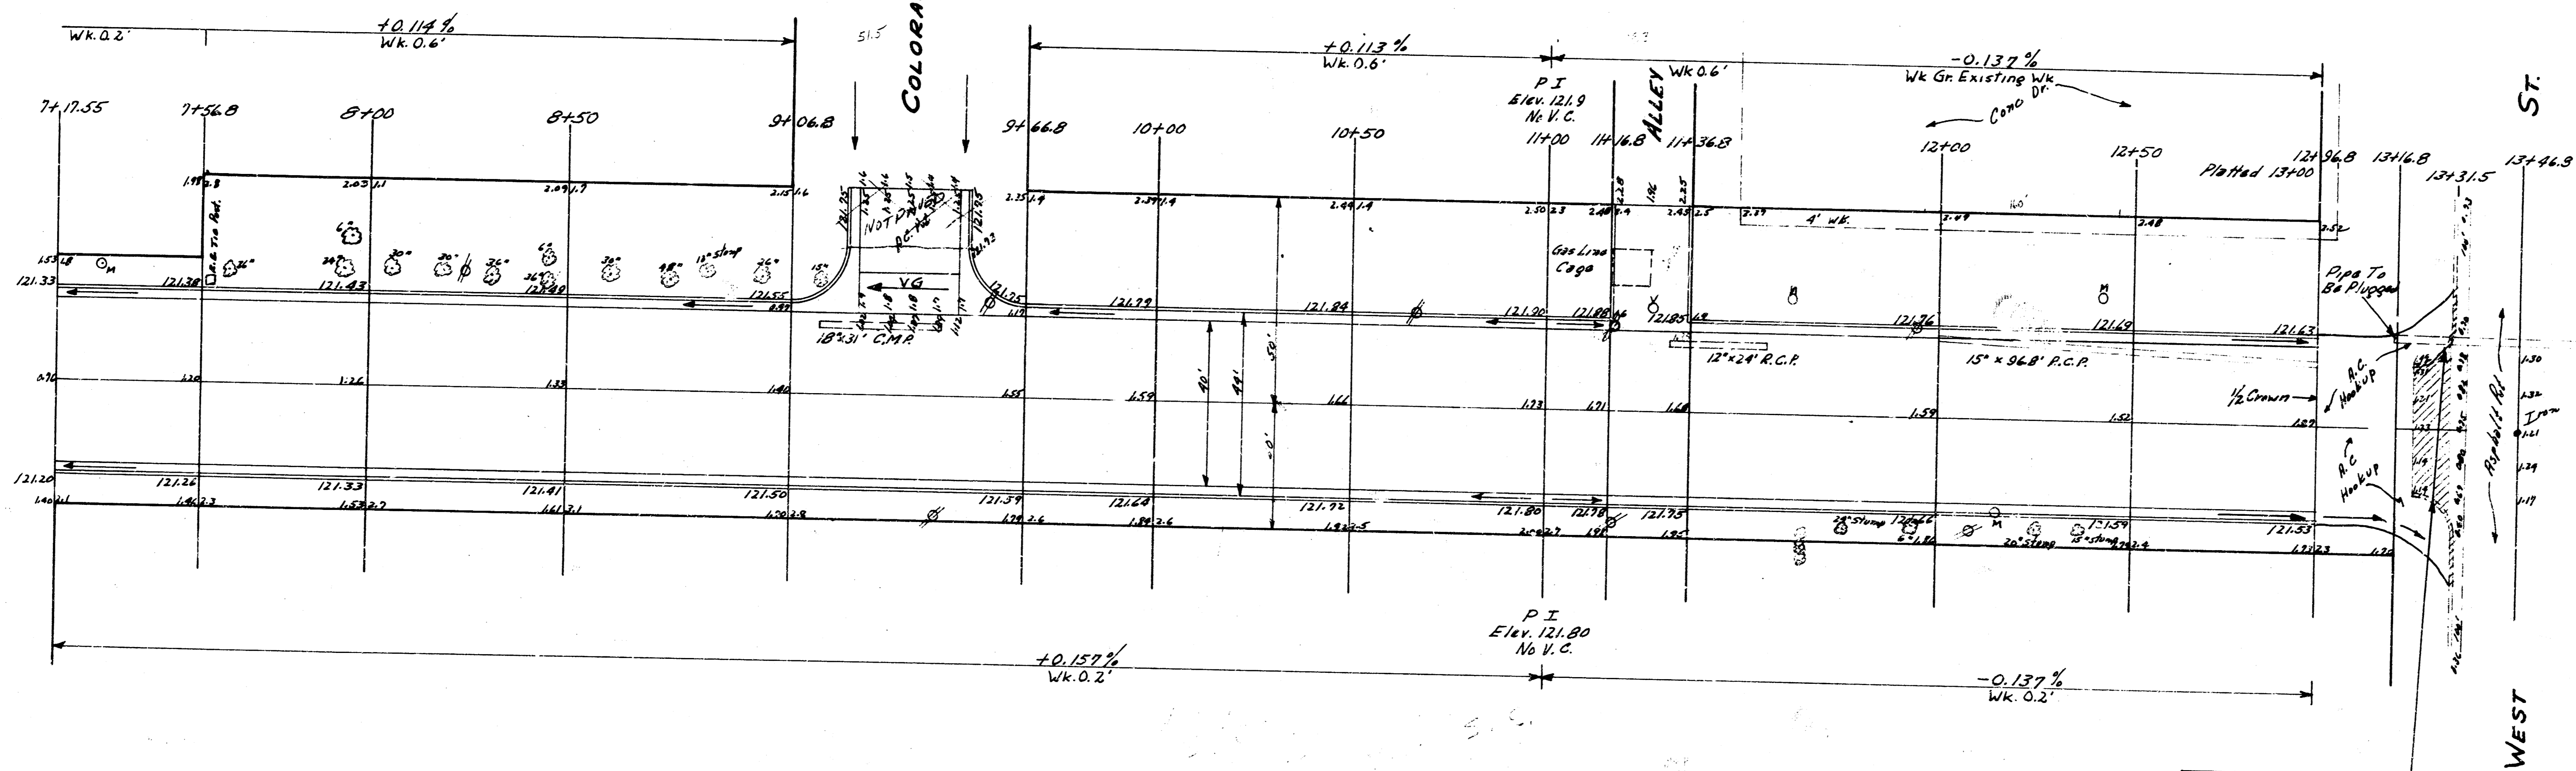

NOTE: TO CONTRACTOR & FIELD  
 ENG. REMOVE PART OF EXISTING  
 CONC. RETURN ONLY & MAKE  
 ASPHALT HOOKUP AS SHOWN

CENTRAL  
 EL TRACY TO W.L. WEST