



Ave.

Ditches

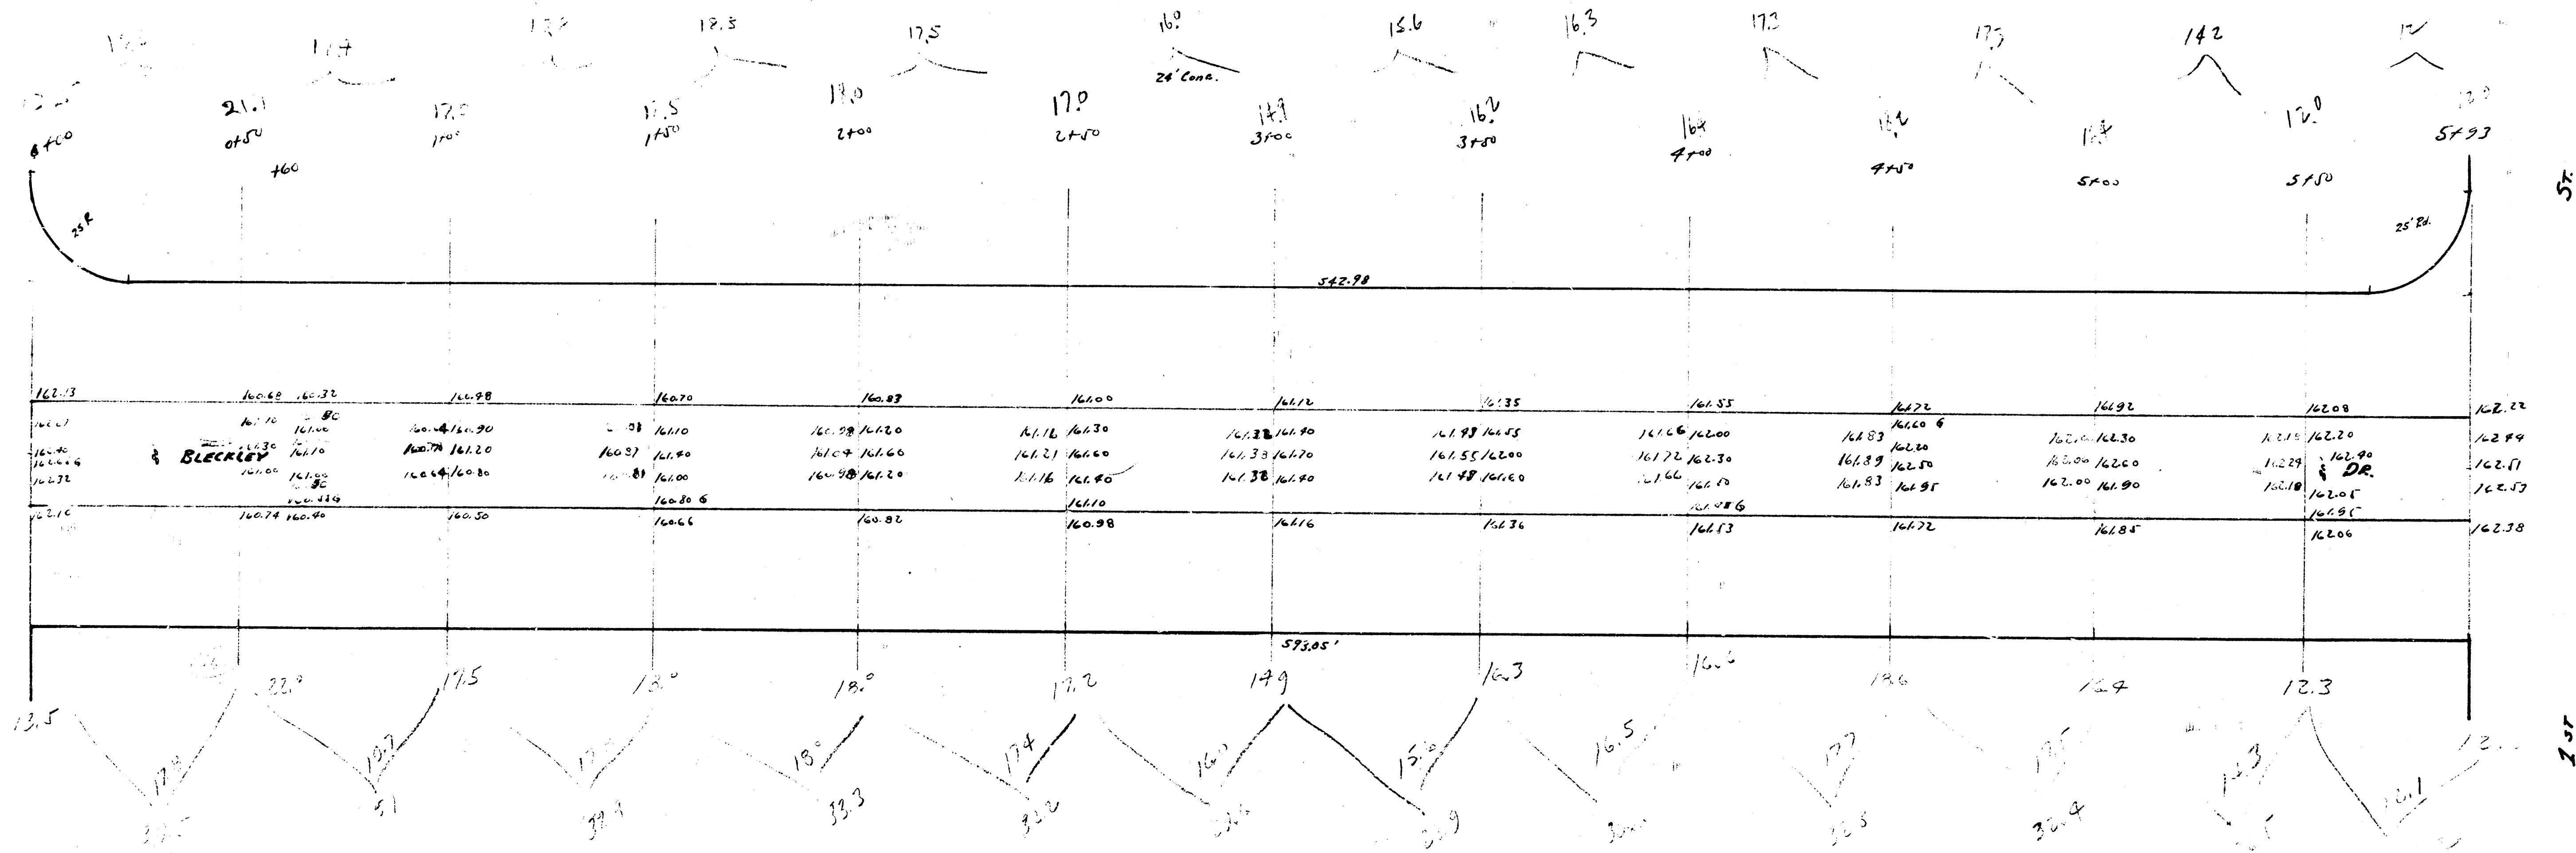

$$\frac{11.2 \times 2.7}{403.1} = 0.1 = 455 \text{ c.c.}$$

Ave.

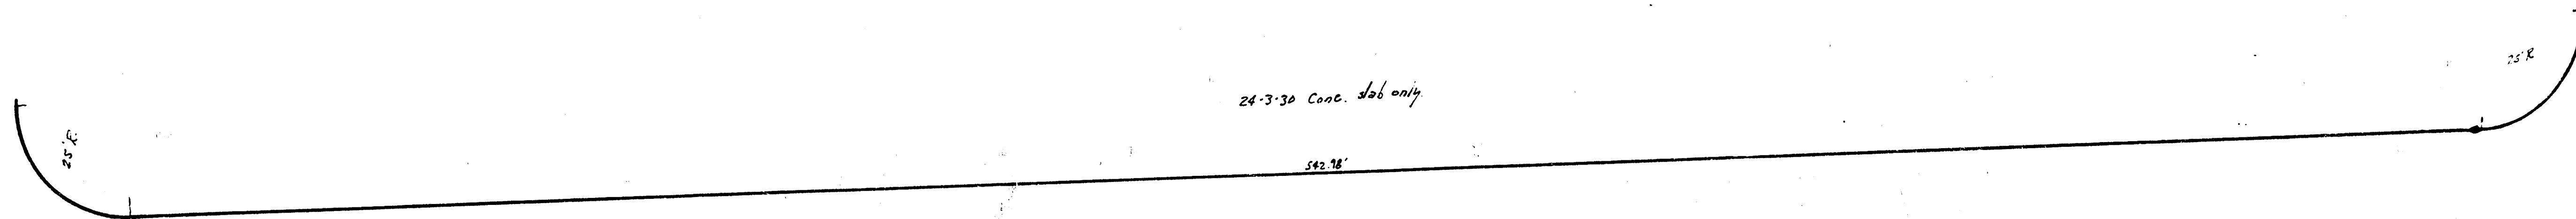

24'-3"30 Conc. slab only

542.58'



25' R

25'

Drive

Bleckley

Douglas

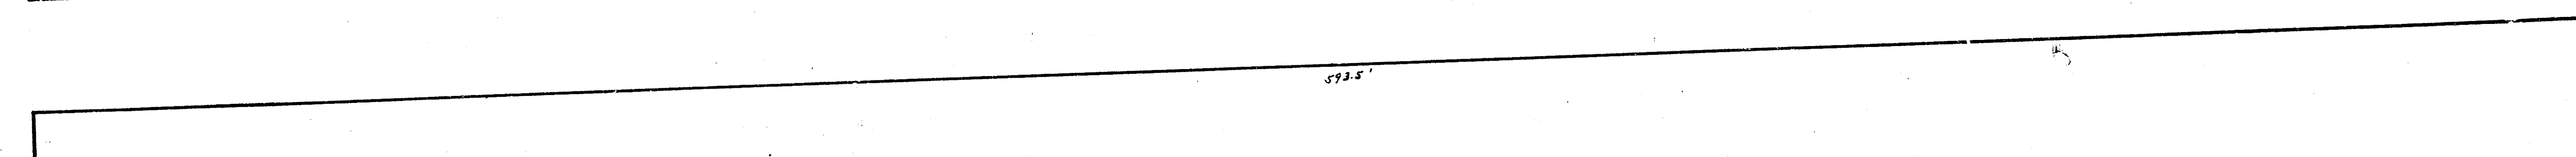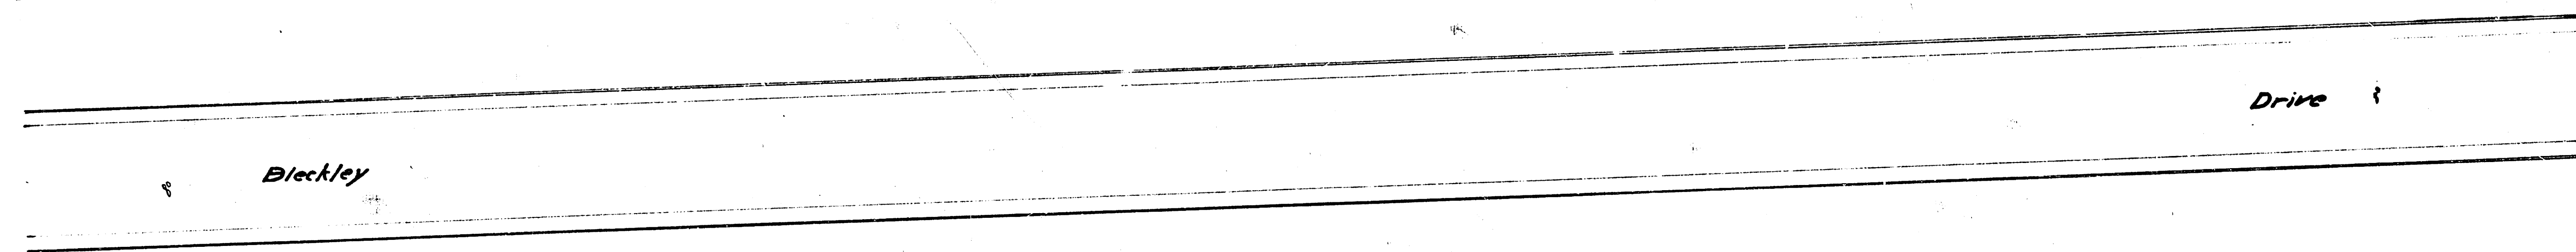

542.5'

25'

plan
for 1938
Bleckley Drive
to Douglas
to St. Paul