



22

17 35

CONCRETE FLUME BUILT
IN CONNECTION WITH THE
PAVING OF BLUFF AVE.

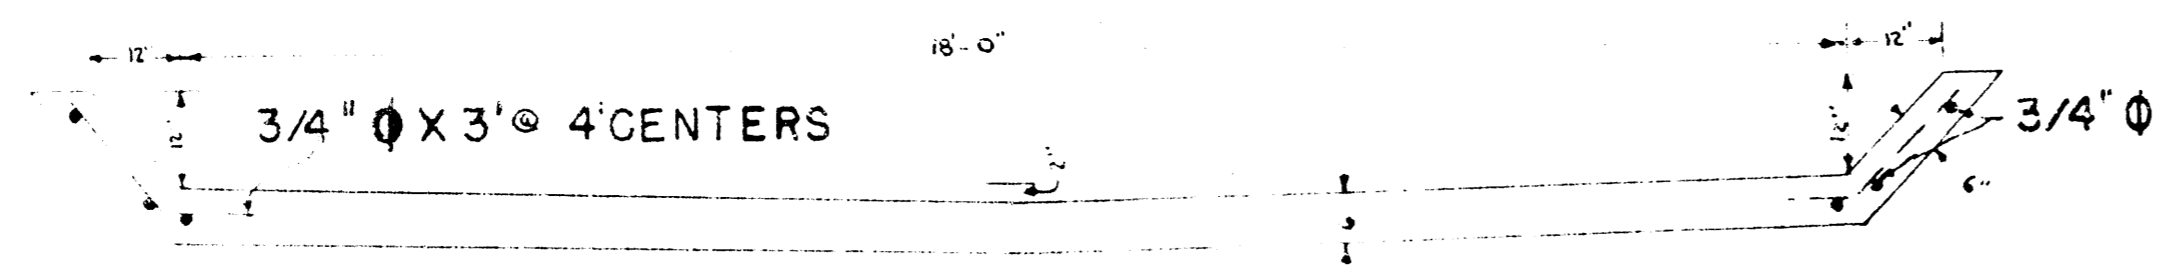

CROSS SECTION OF CONG. FLUME
SCALE $1/2" = 1'$

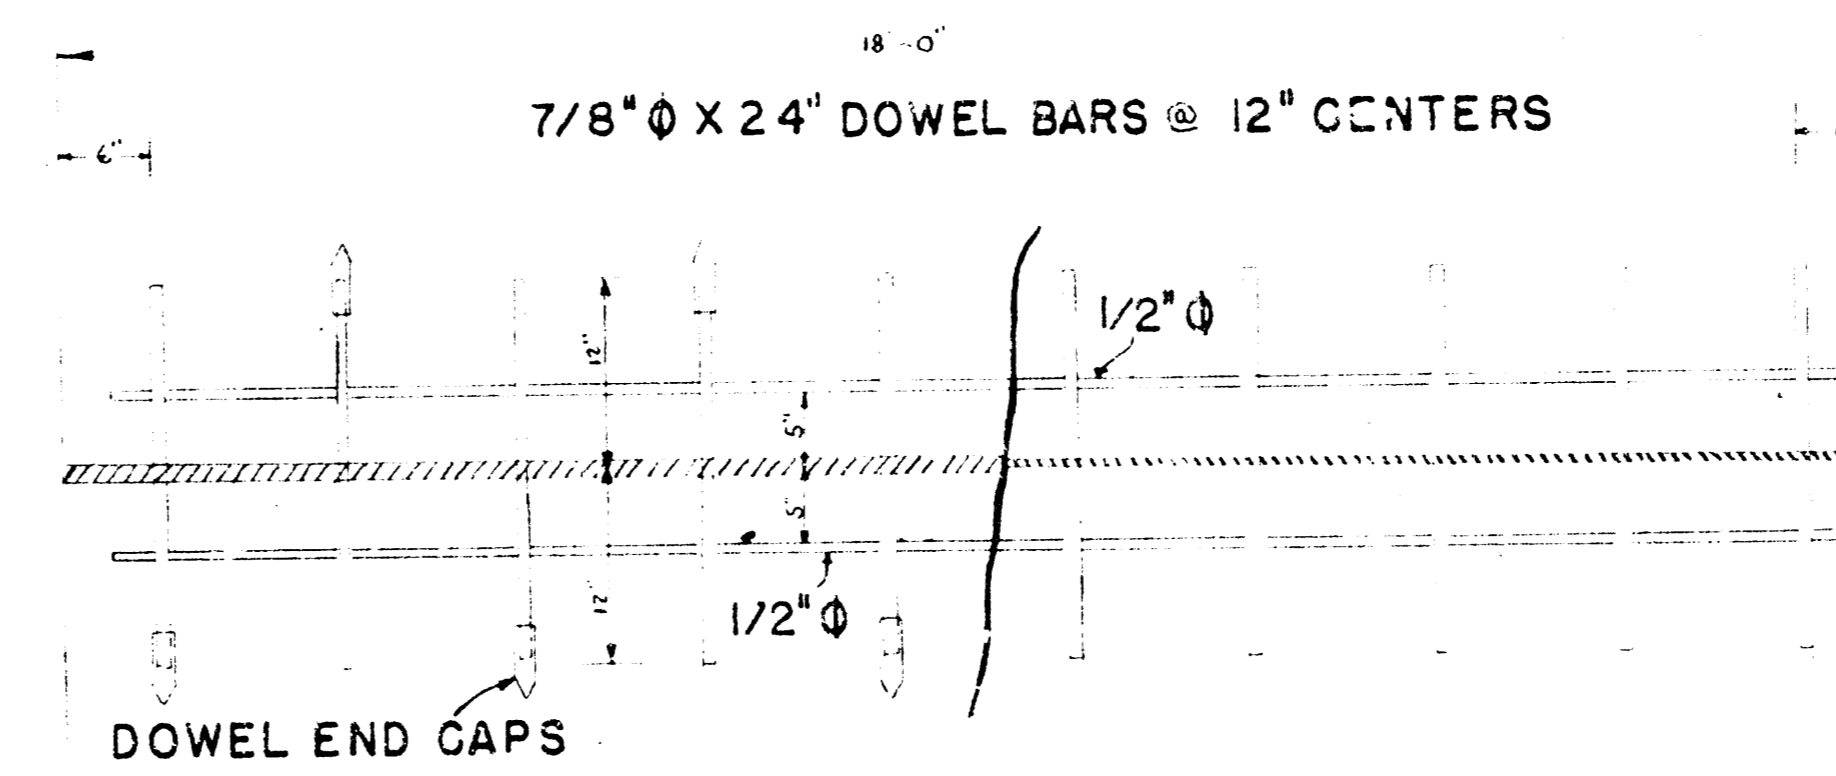




PART PLAN OF
EXPANSION JOINT

PART PLAN OF
CONTRACTION JOINT

SCALE $1" = 1'$

PLAN PROFILE SHEET

SCALE 1"=10'

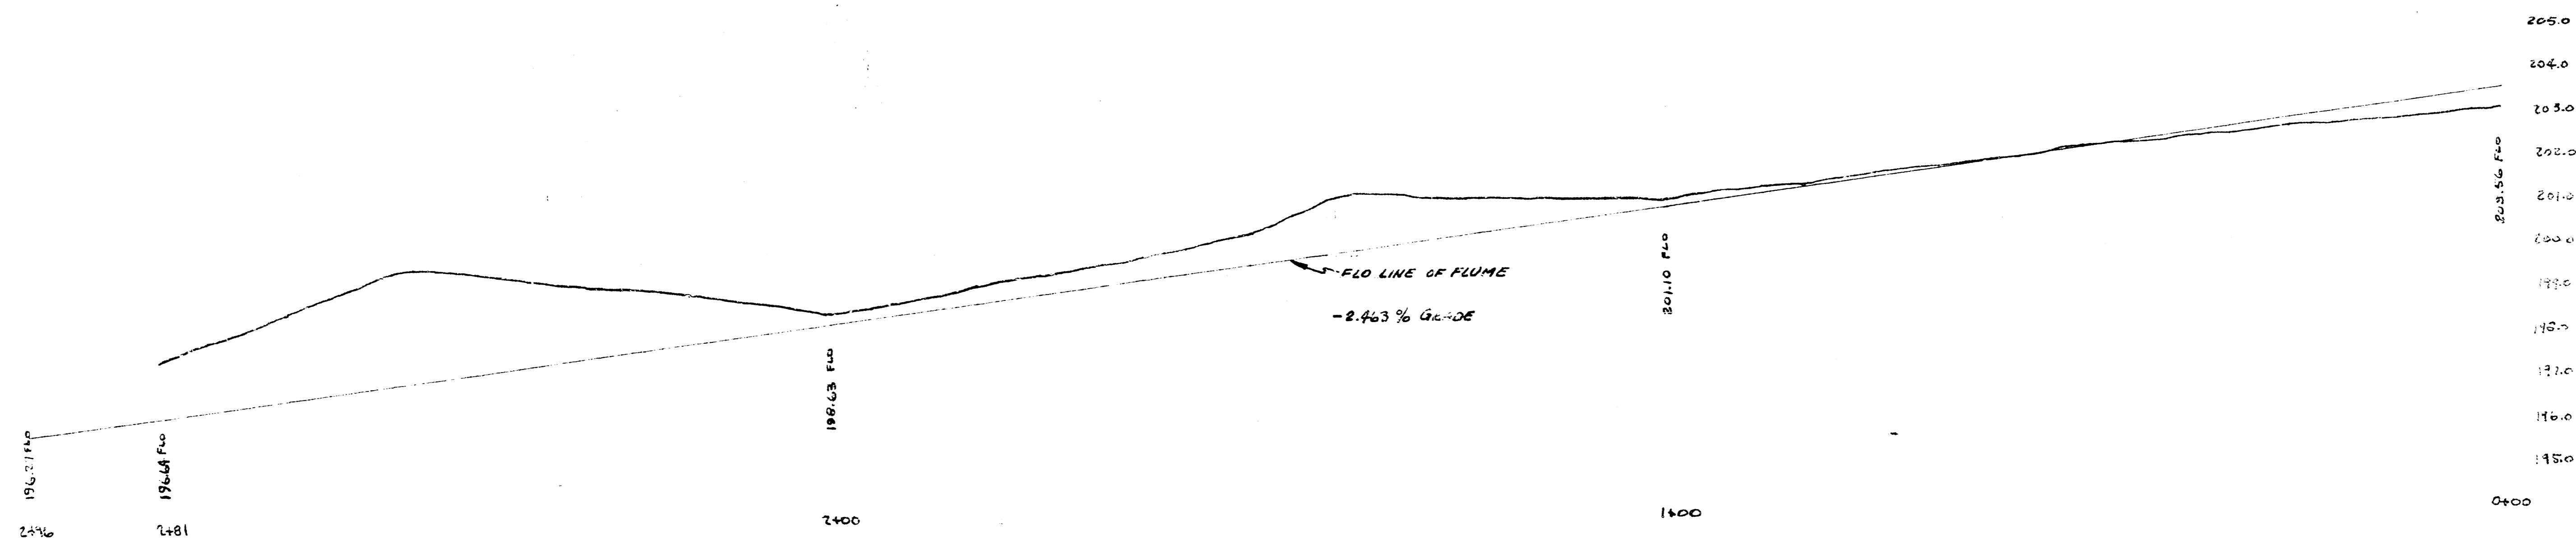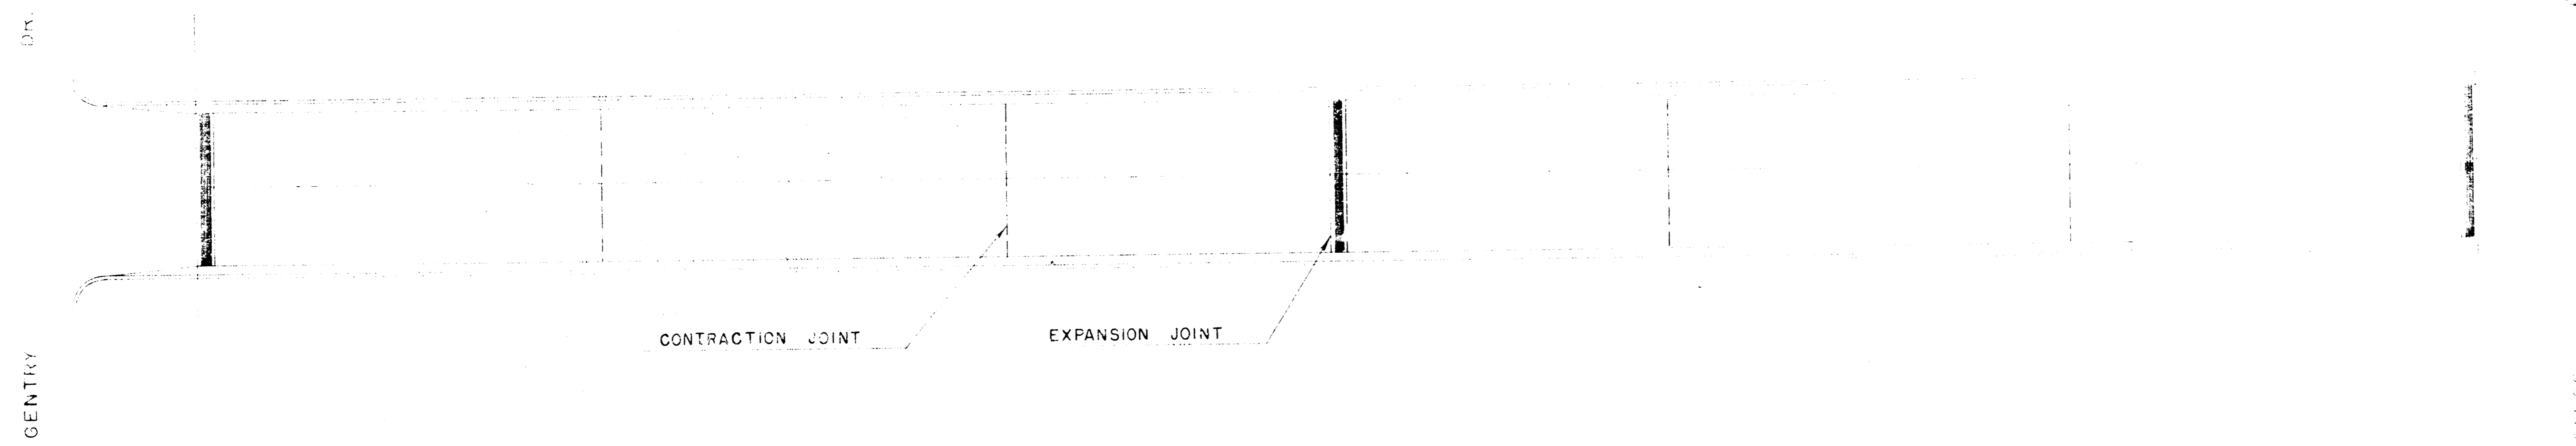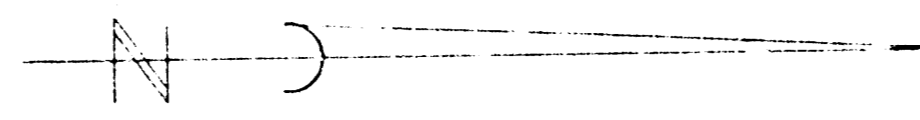

PLAN PROFILE SHEET

SCALE 1"=10'

