


S.W. 139.98 S.E. Cor. Gore Pkwy, House on S.W. Cor. Goreway & Blake, # 2301
 S.W. 124.18 'X' or N. Ch. Blake, N.L. Belmont

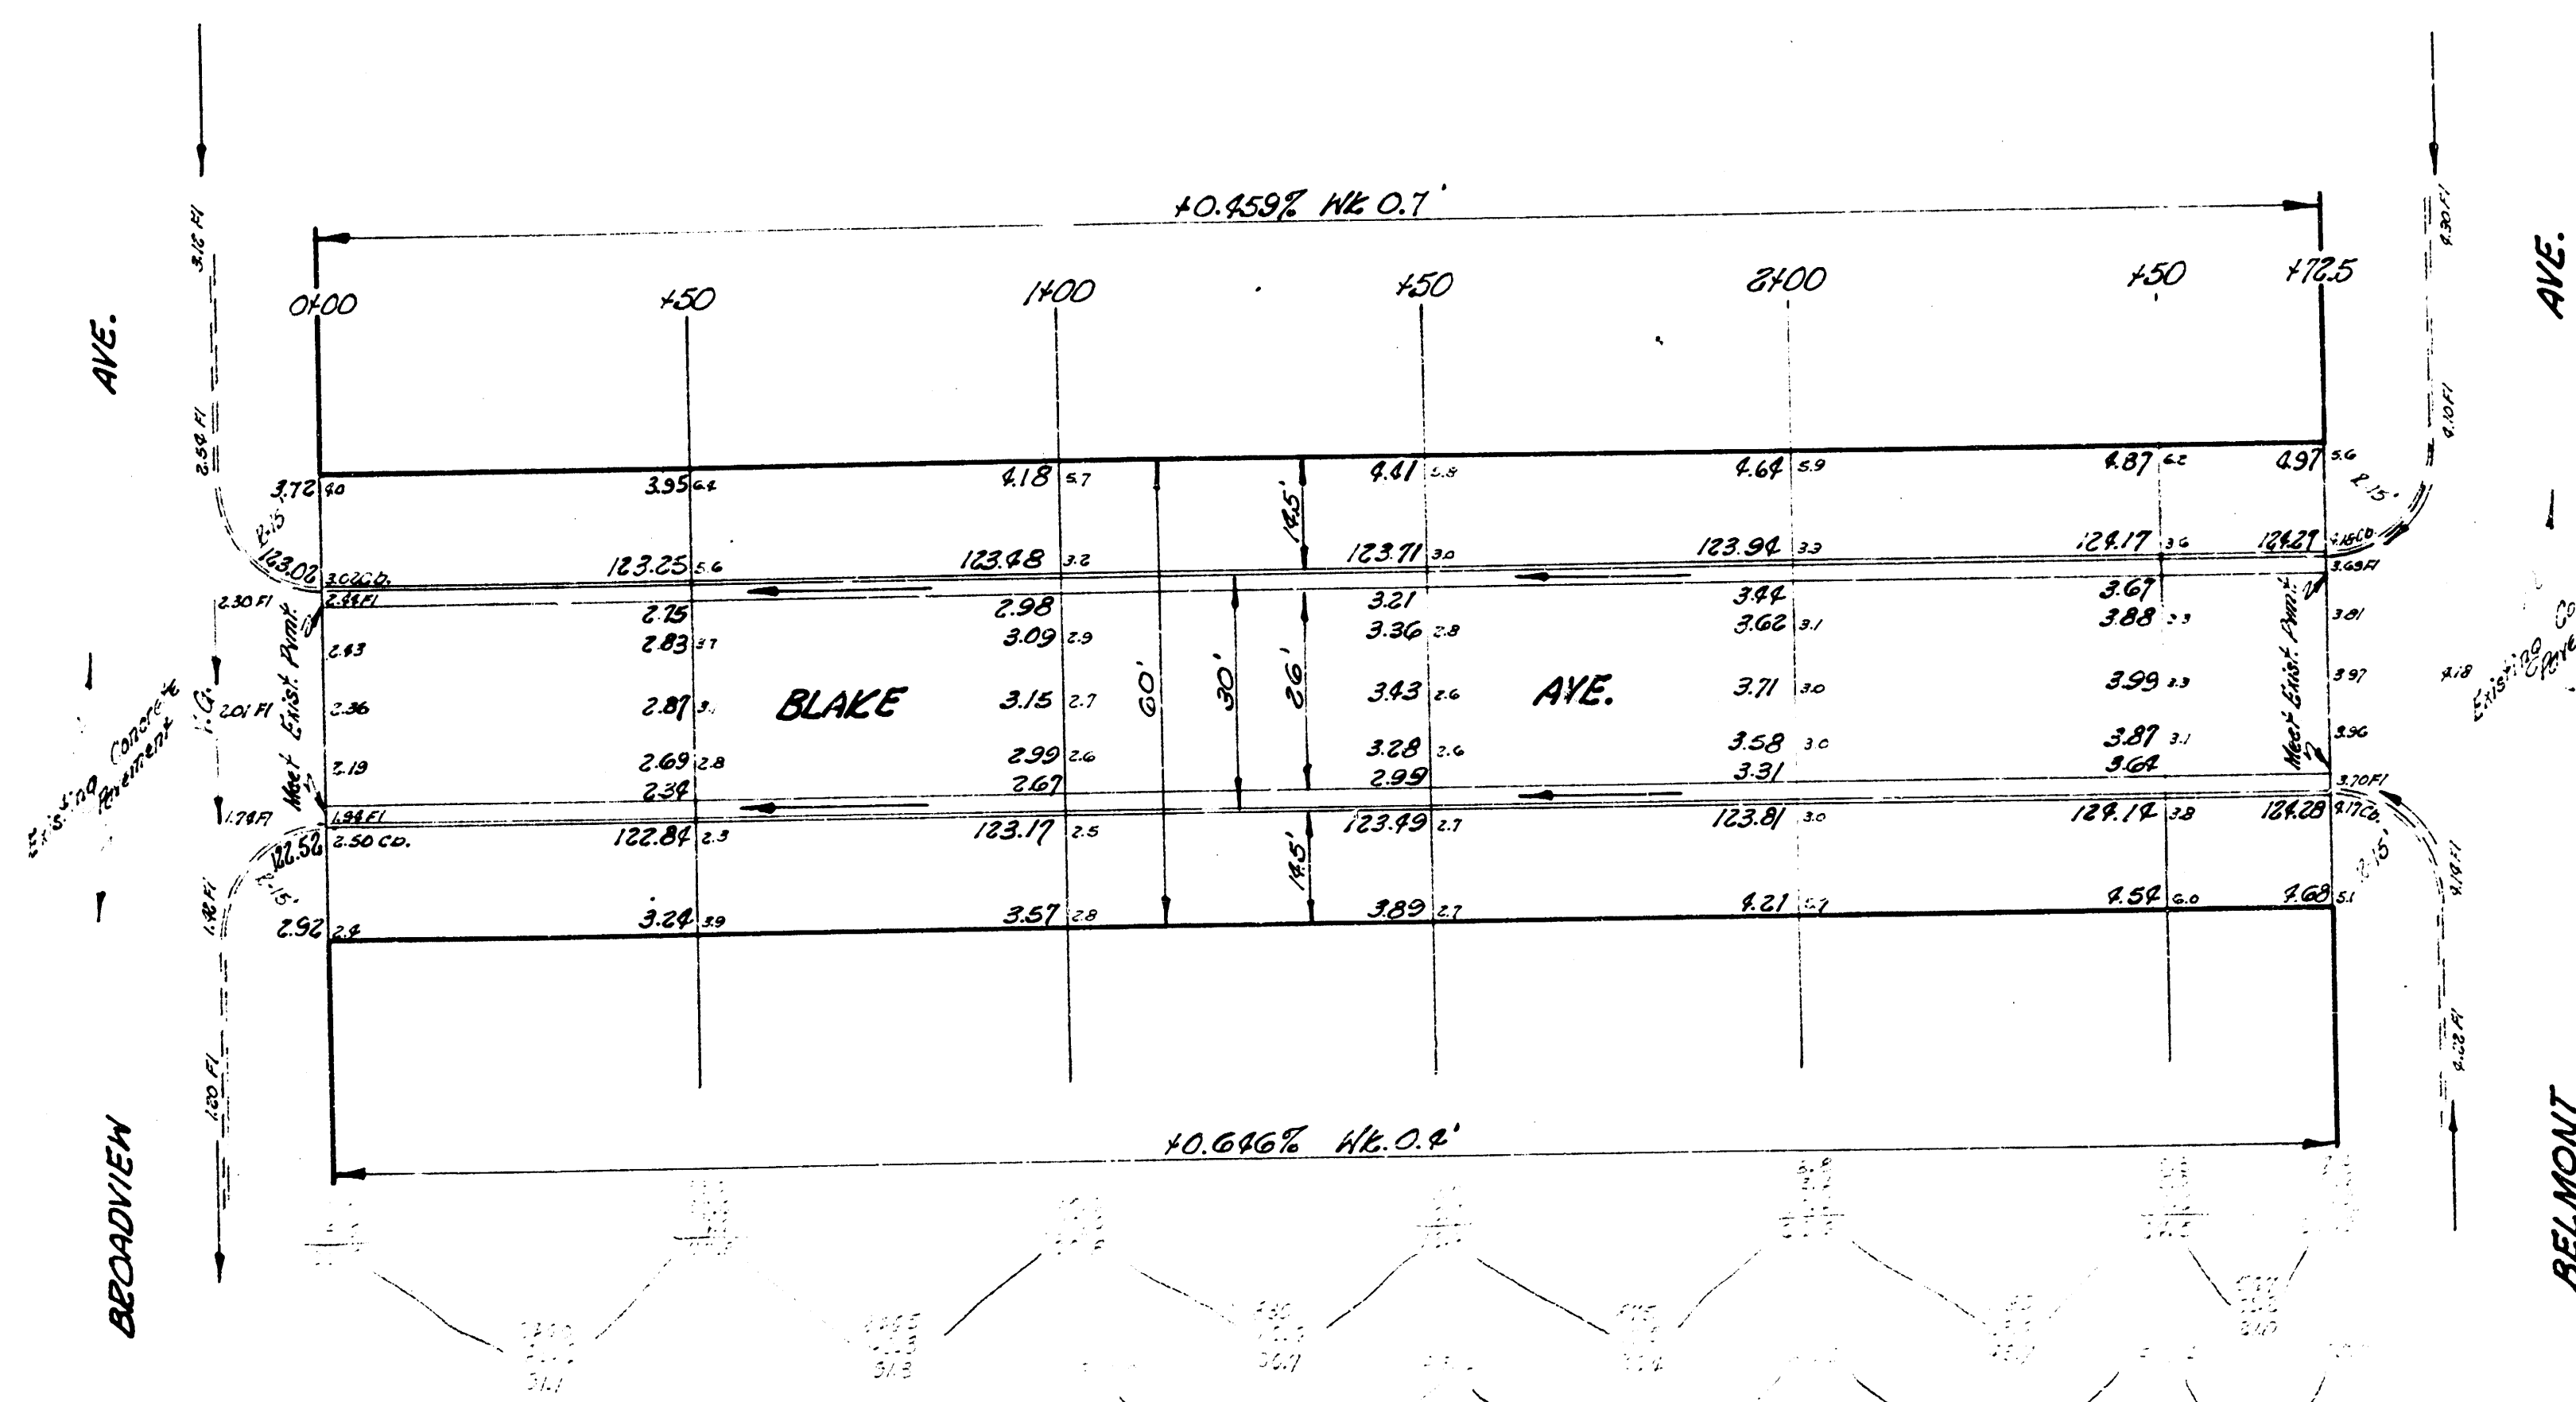

BLAKE AVE.
 N.L. Belmont Ave. to S.E. Belmont Ave.
 66-8-30-12
 CITY OF NICHITA, KANS.
 B.E. SMITH
 APRIL 1955
 City Engineer
 Prod. No. 74-654