


B.M. 134.79 S.W. COR. CONC. PORCH, HO. N.E. COR. FOUNTAIN & BLAKE

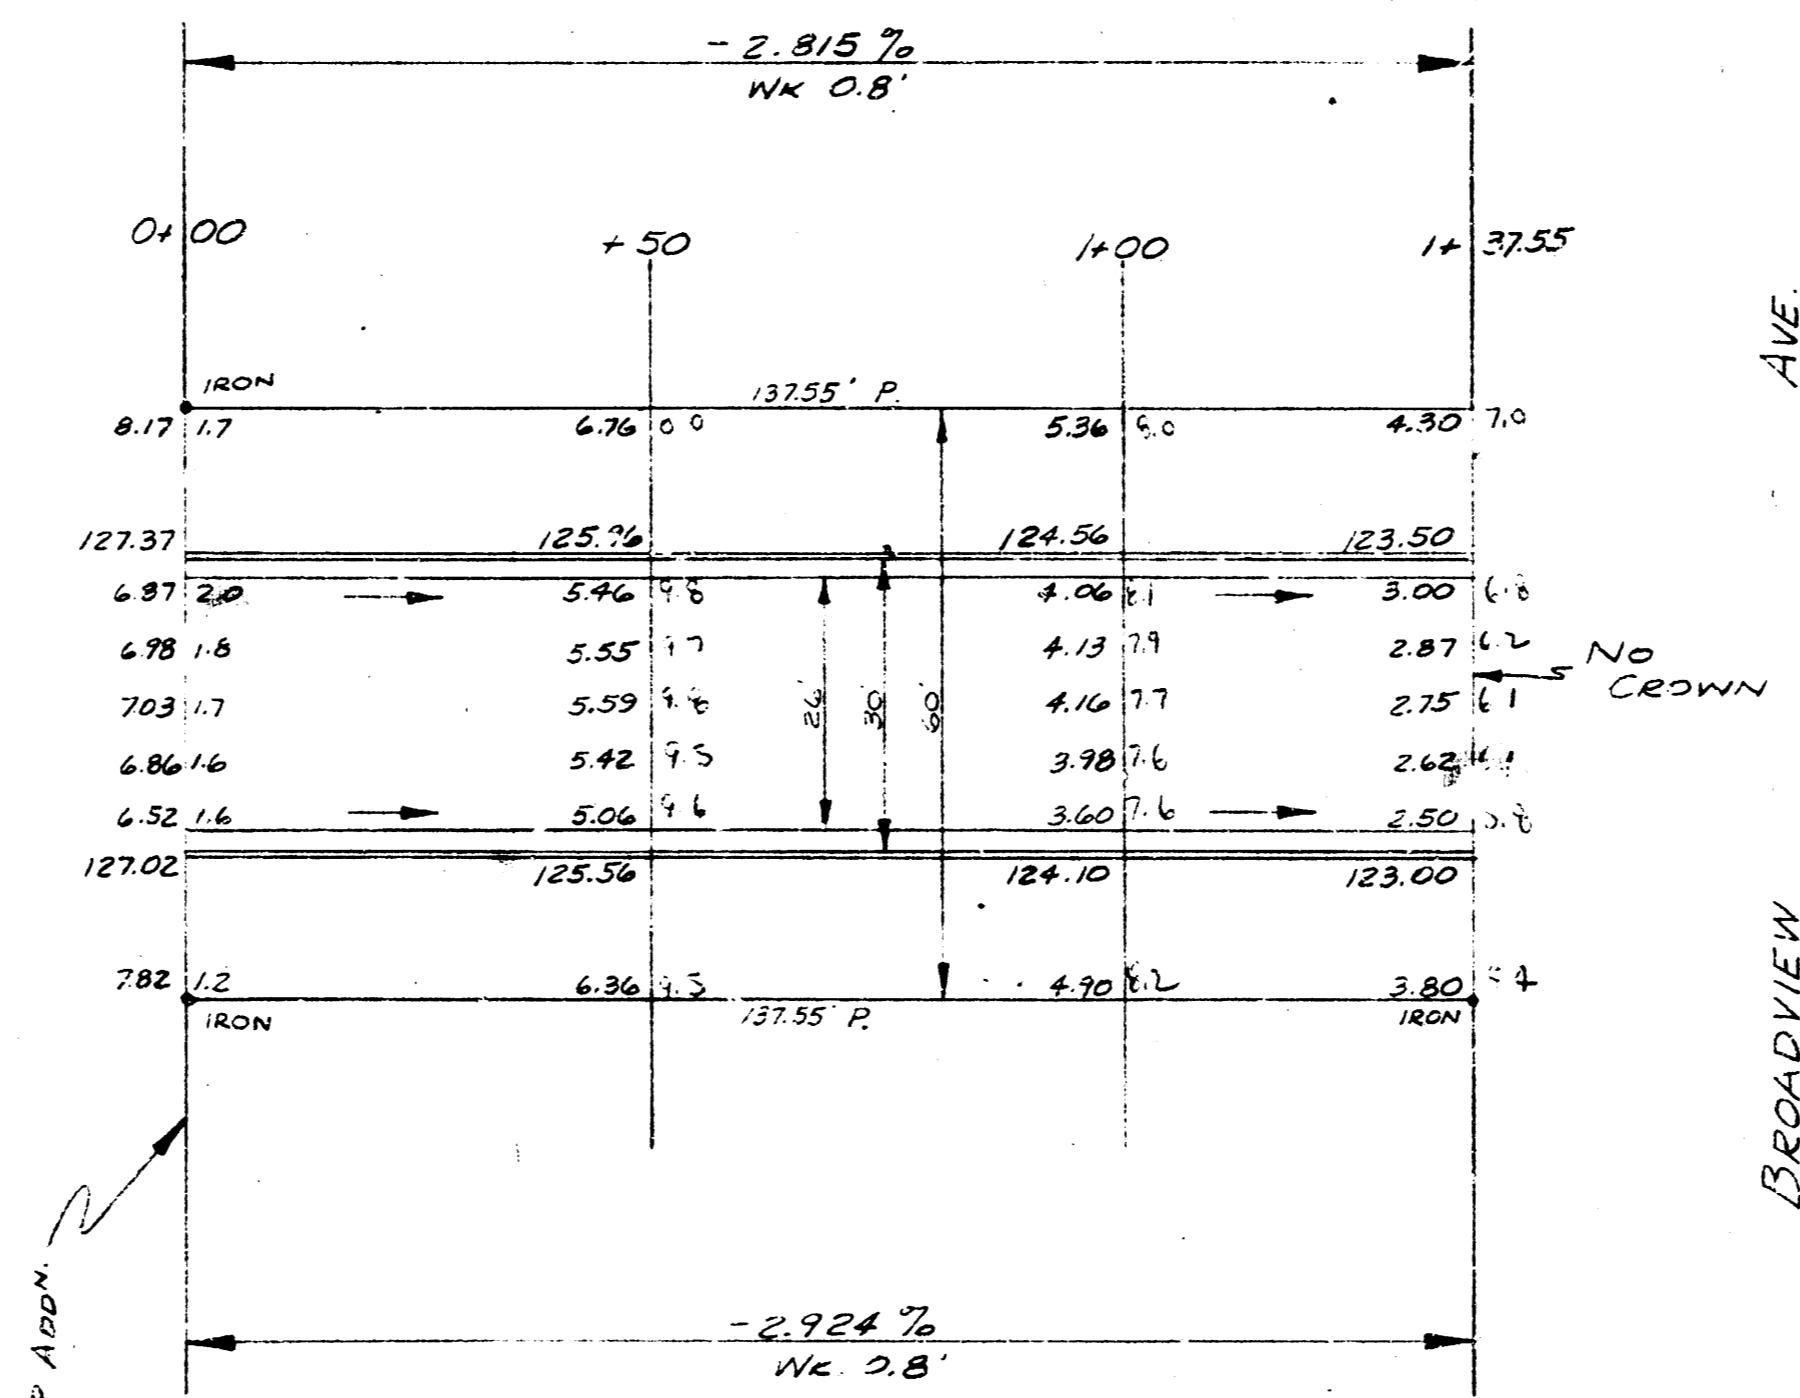

NOTE TO FIELD ENGINEER:
TAKE CROSS-SECTIONS
BEFORE STAKING.

Survey
Checked
E.L. MURRAY

57.1	43.6	43.3	47.0
173.3	51.2	138.2	128.2
55.7	50.3	47.6	36.8
286.1	253.5	229.1	201.0

APPROX. CUT 200.0

243
1305.3
APPROX. EXC.

BLAKE
E.L. MURRAY'S 2ND ADD^N TO W.L. BROADVIEW
26-2-30 A.C.
CITY OF WICHITA, KANSAS
B.E. SMITH CITY ENGINEER
May, 1953 Proj. C13-73



5 + 3 (e)