


1894  
 D.M. Tracy Top Hyd. NW Cor. Pattie & Boston  
 B.M. 10273 W. in Wilson Bl. of W.A.M. NE Cor. Boston & Ellis

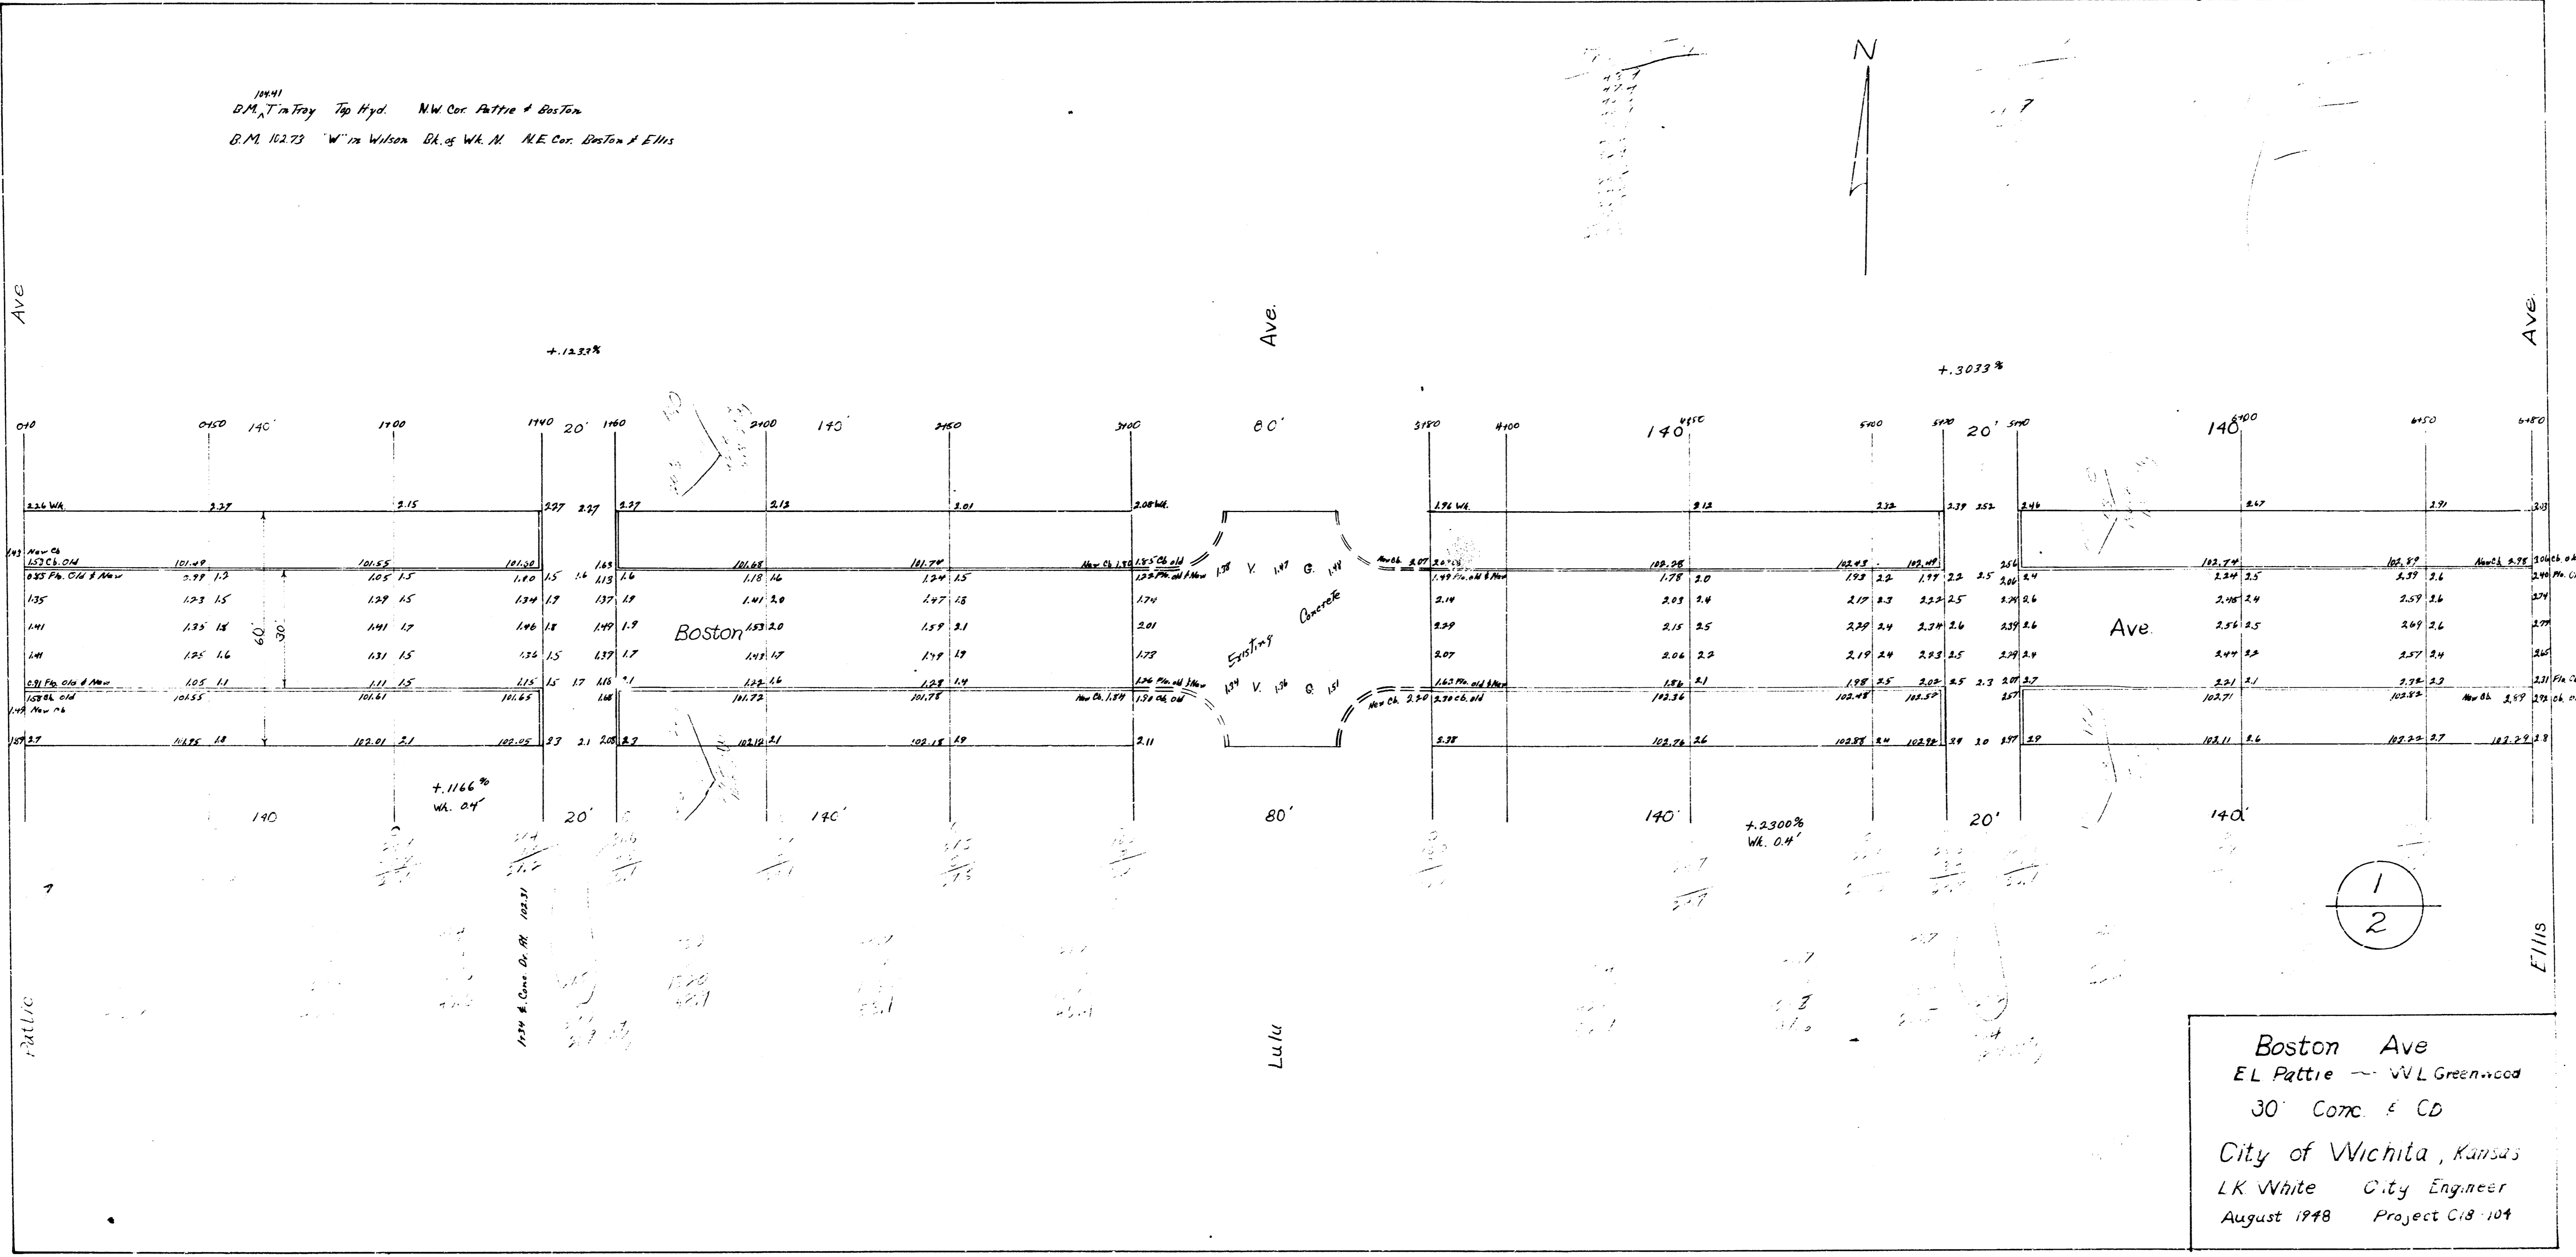

Boston Ave  
 EL Pattie ~ WL Greenwood  
 30' Conc & CD  
 City of Wichita, Kansas  
 LK White City Engineer  
 August 1998 Project C18-109

