


B.M. 'a' Cut on Approach Walk to 3106 East
Central, N.E. Corner Rutan & Central, El. 147.83

B.M. SW Corner Conc. Retaining Wall
to RAA Office, 40' N. & Central, El. 157.20

Survey 141
Plan J.L.A.
Ex. 1
Contract

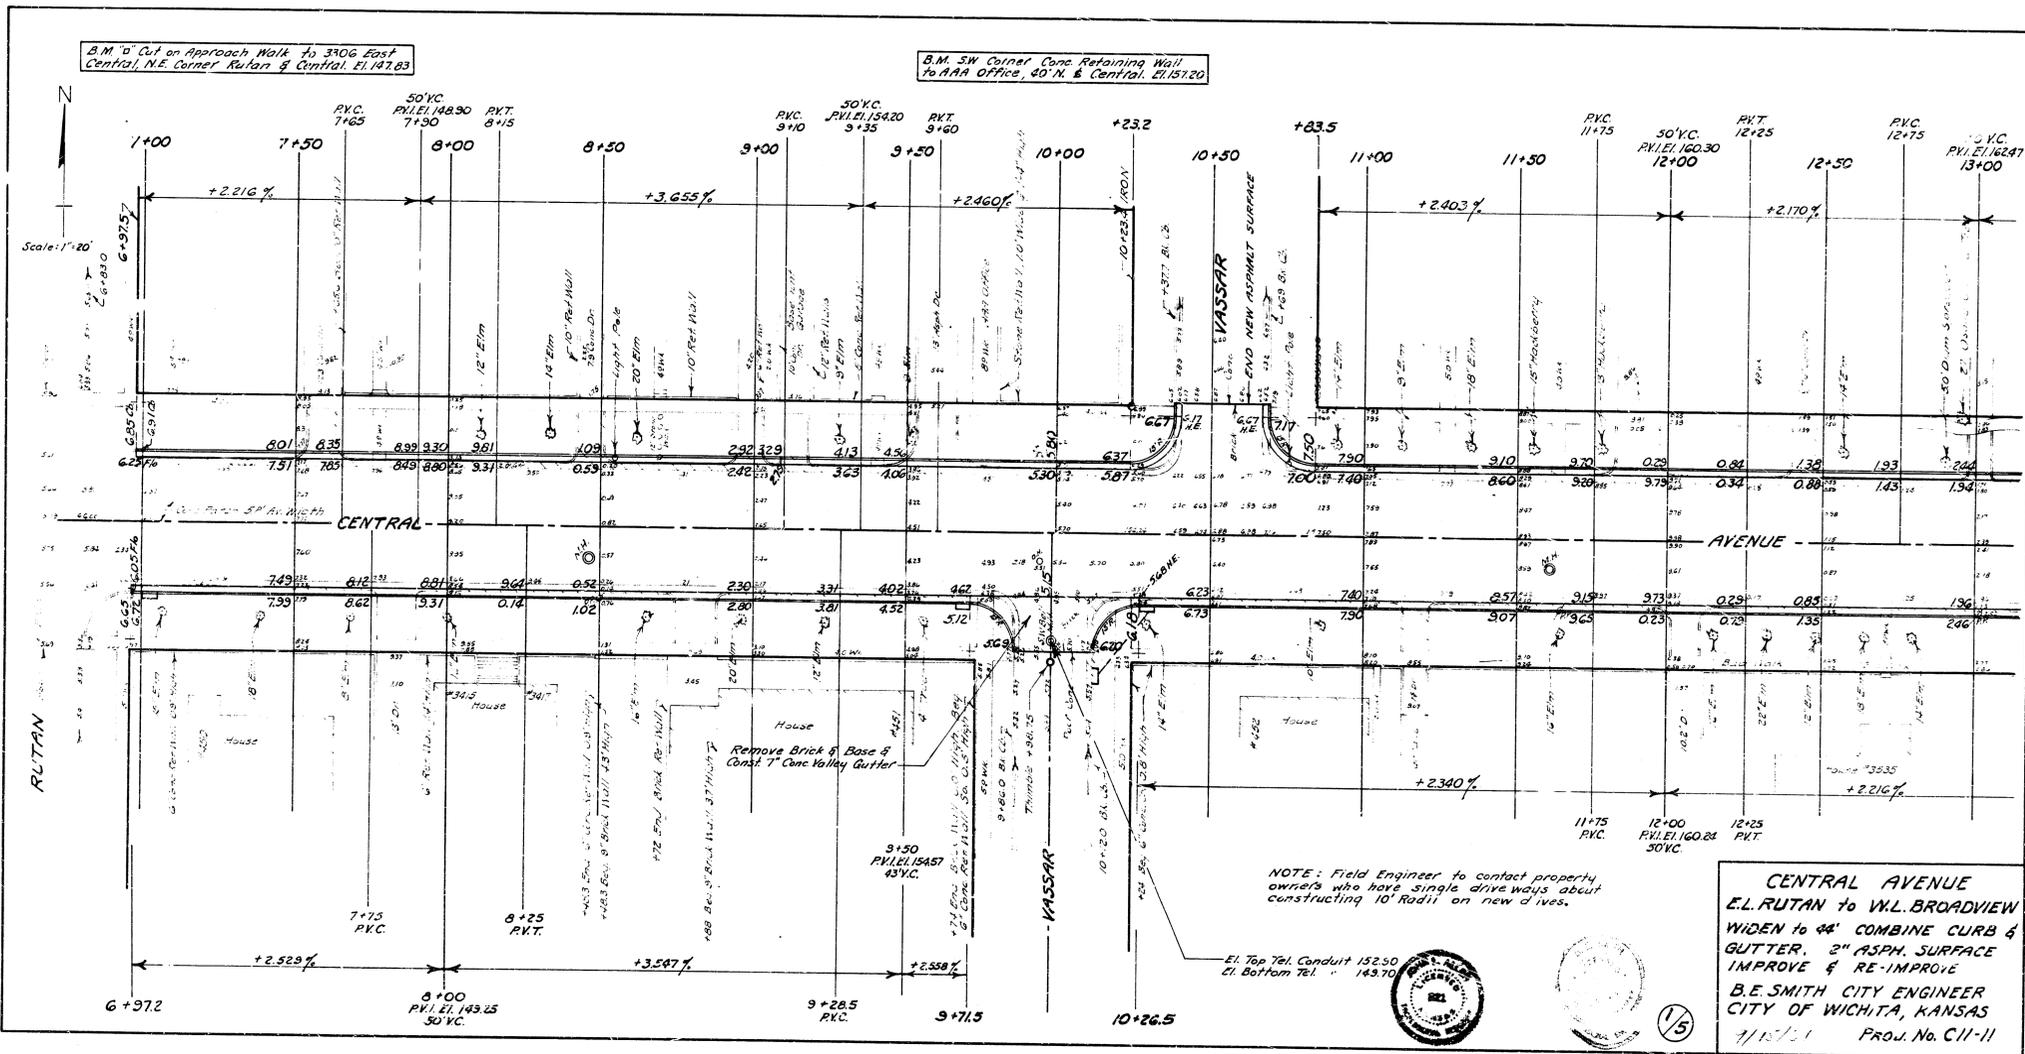


NOTE: Field Engineer to contact property owners who have single drive ways about constructing 10' Radius on new drives.


El. Top Tel. Conduit 152.50
El. Bottom Tel. " 143.70





CENTRAL AVENUE
E.L. RUTAN to W.L. BROADVIEW
WIDEN to 44' COMBINE CURB &
GUTTER, 2" ASPH. SURFACE
IMPROVE & RE-IMPROVE
B.E. SMITH CITY ENGINEER
CITY OF WICHITA, KANSAS
7/15/21 PROJ. No. C11-11

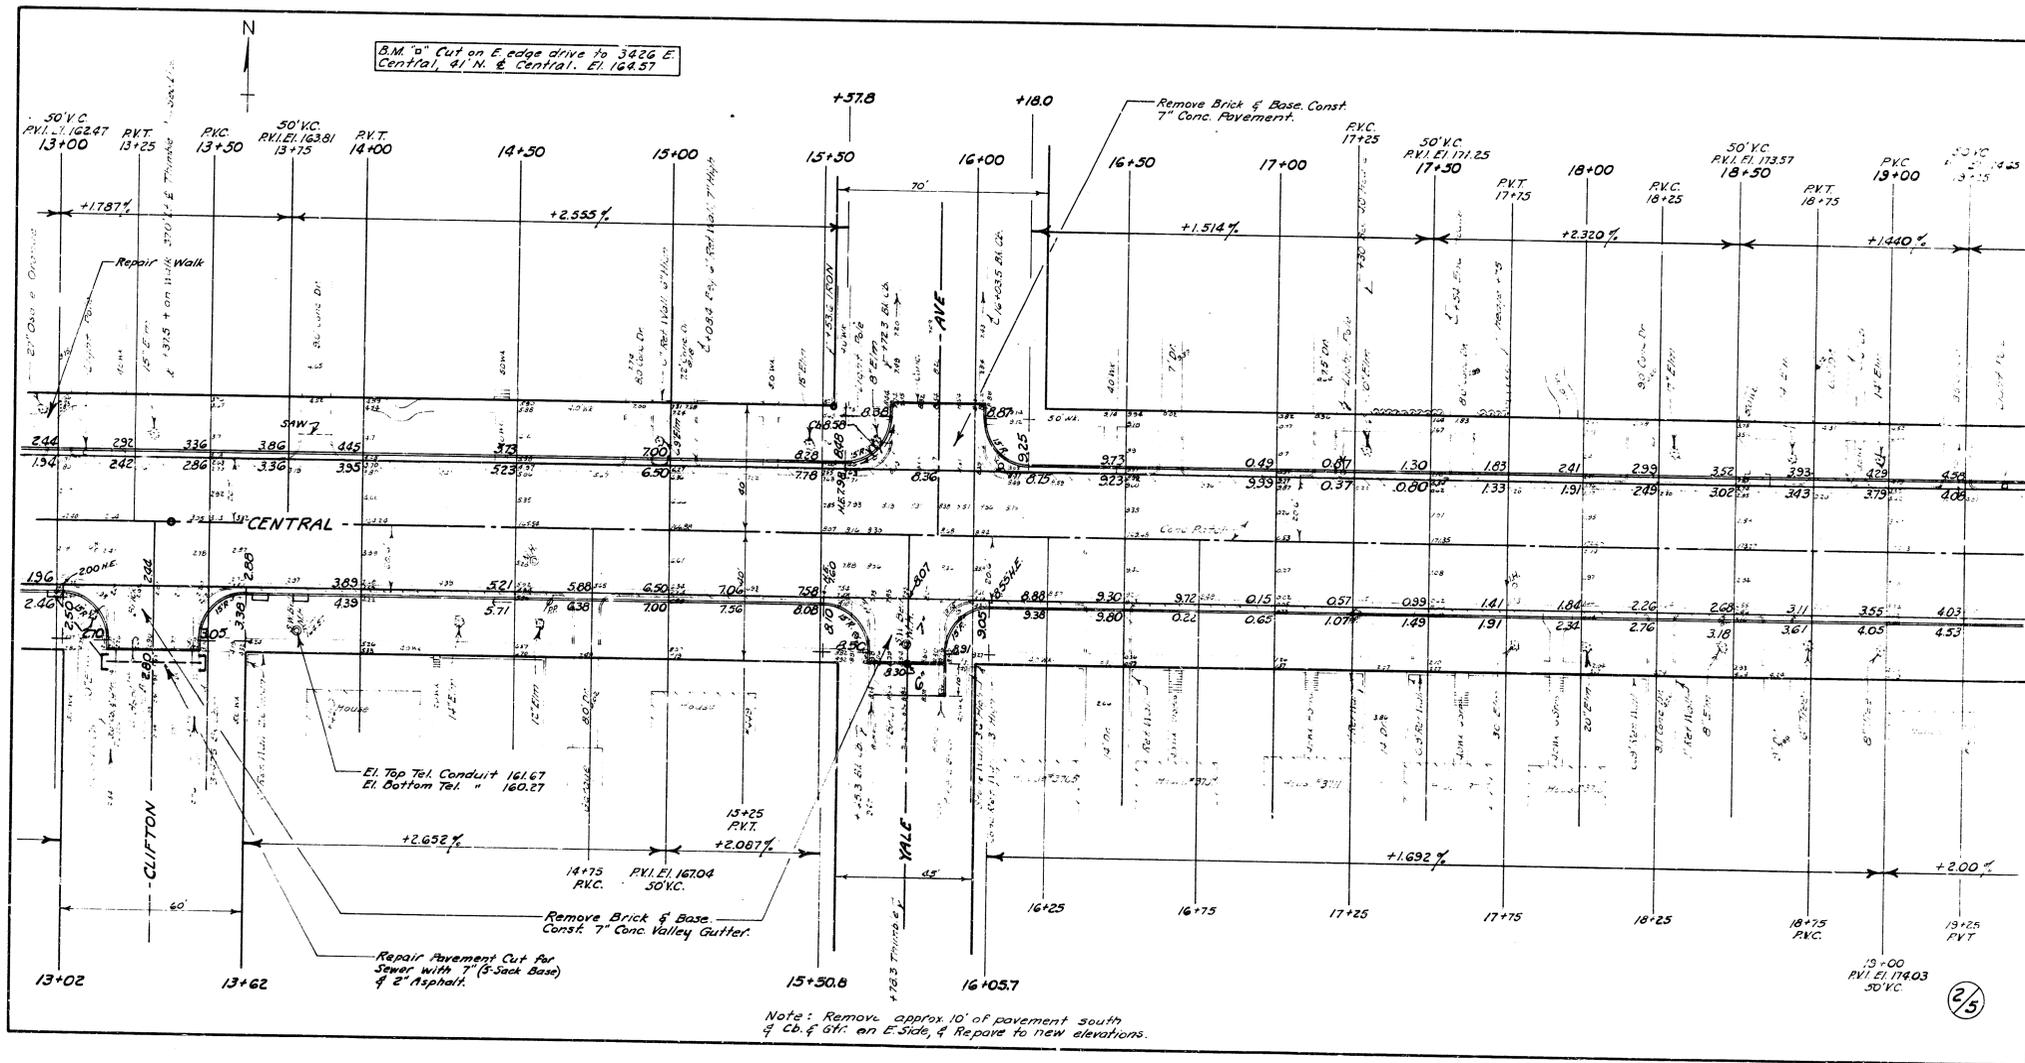



3/4 M. S.W. Corner Conc Patch, House
#3802 E. Central. El. 172.16

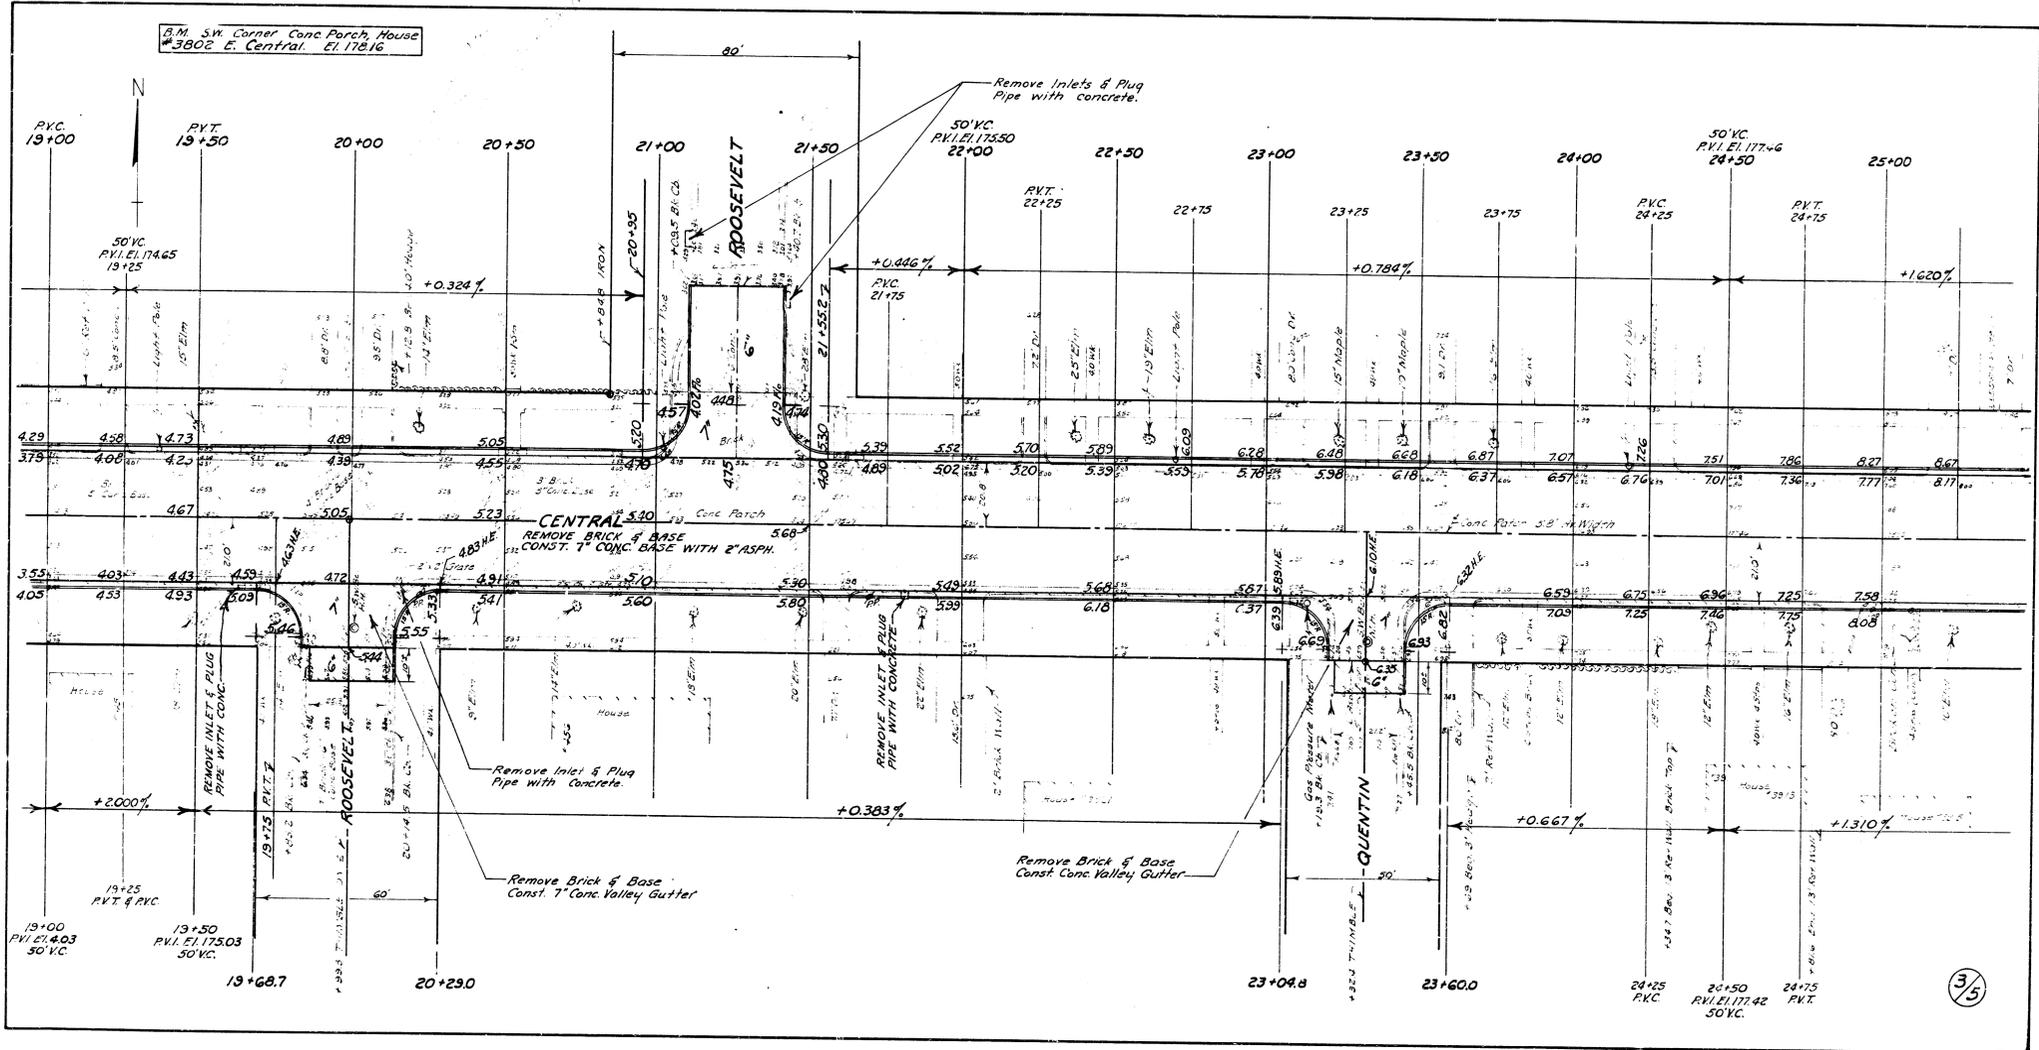

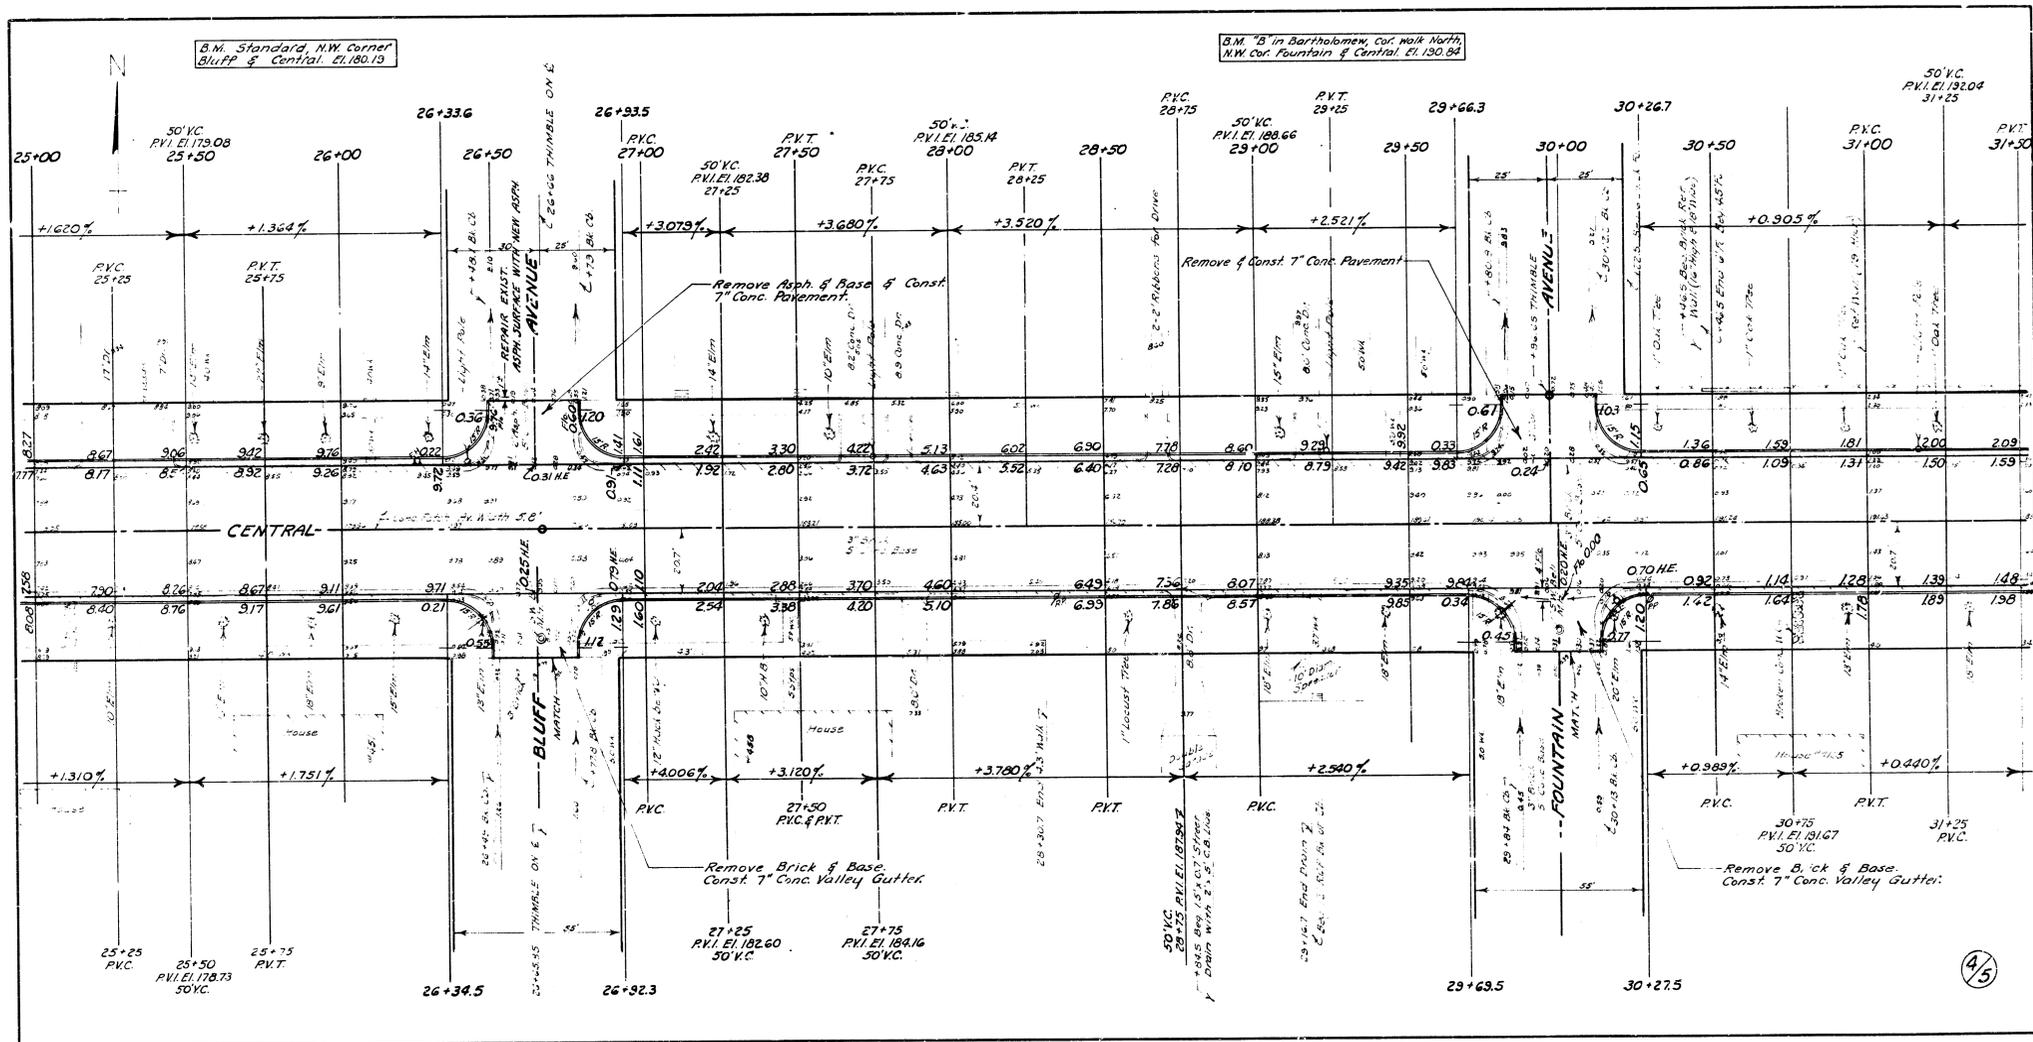

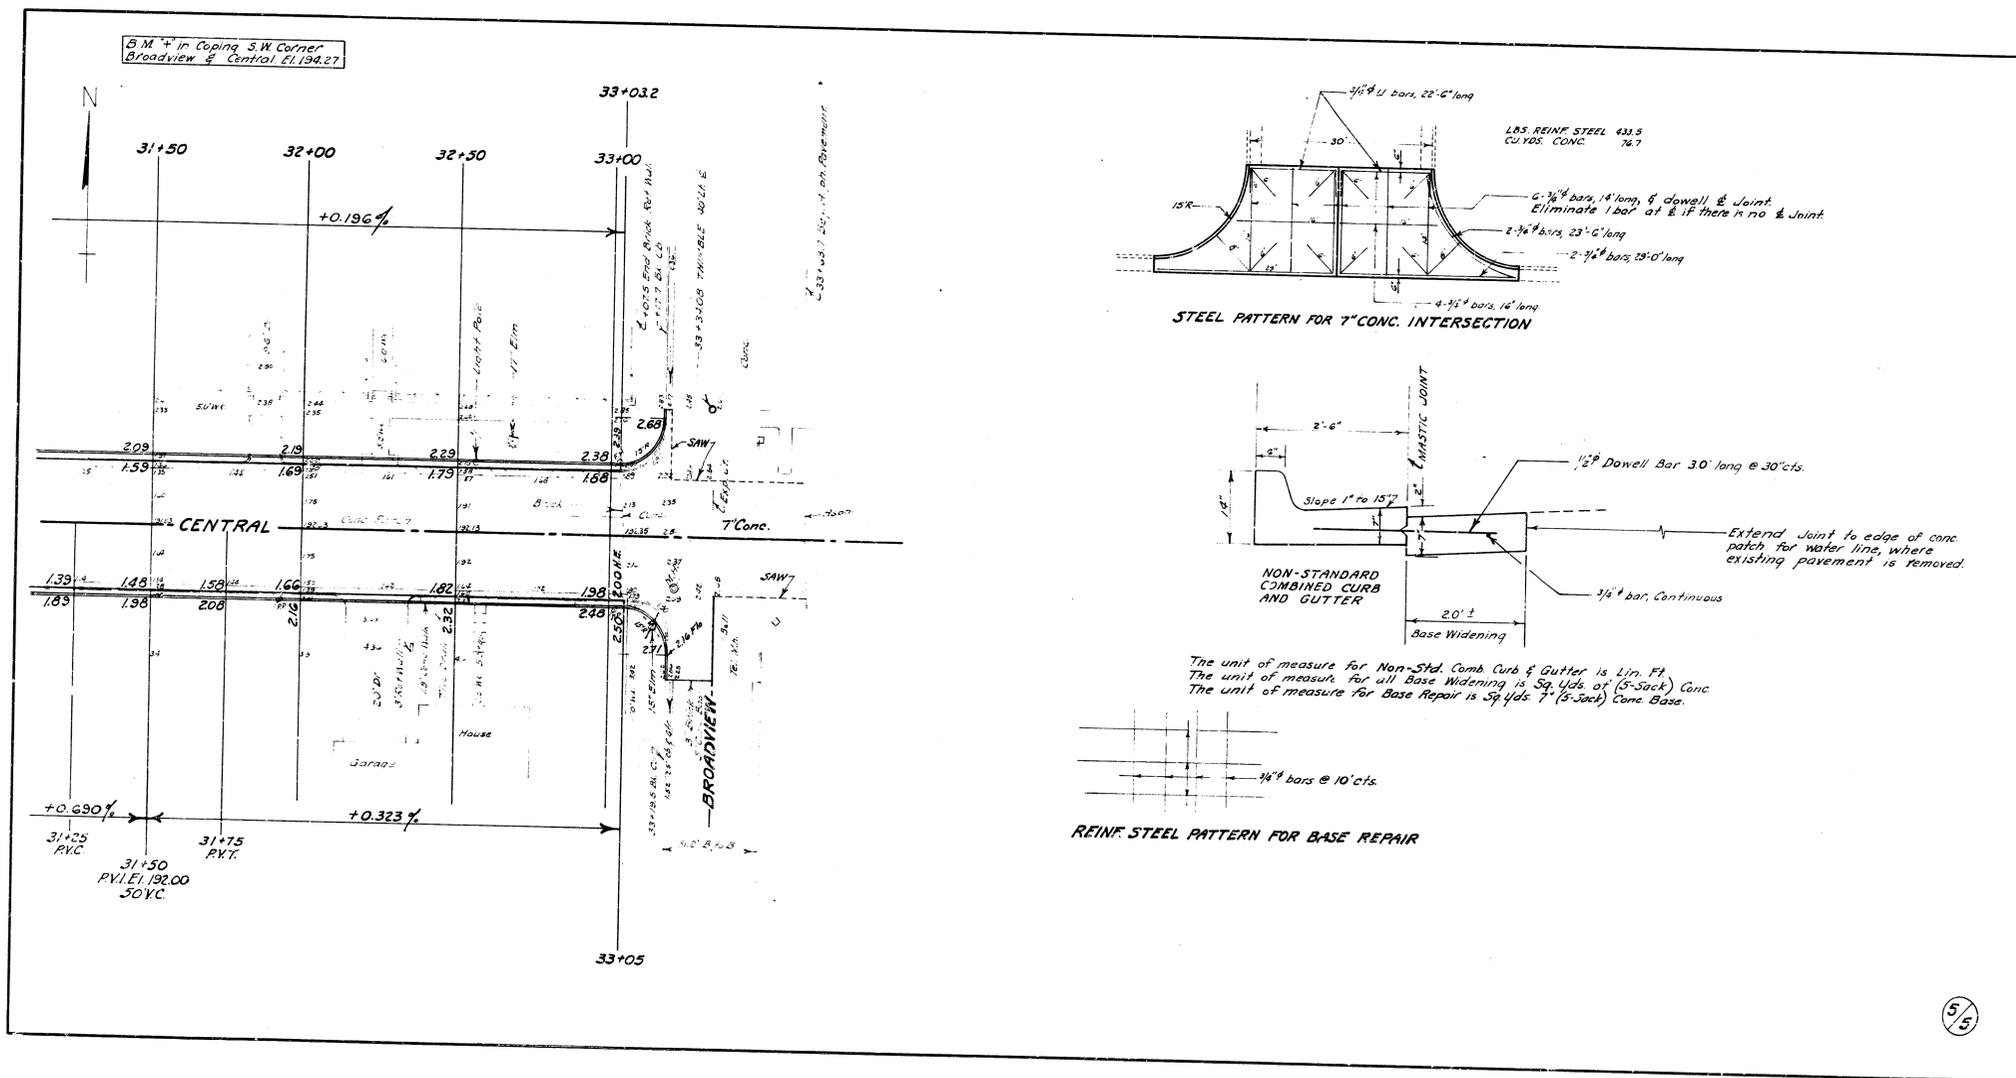

B.M. in Coping S.W. Corner
Broadview & Central E.I. 194.27

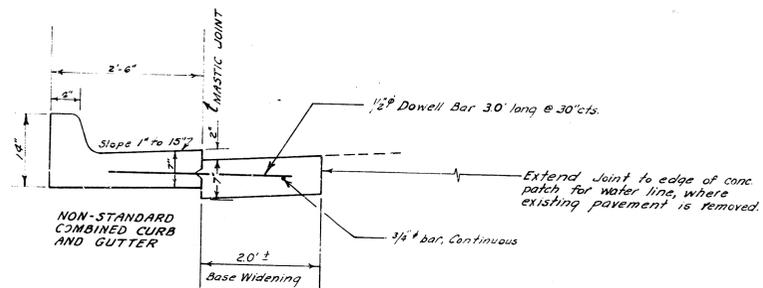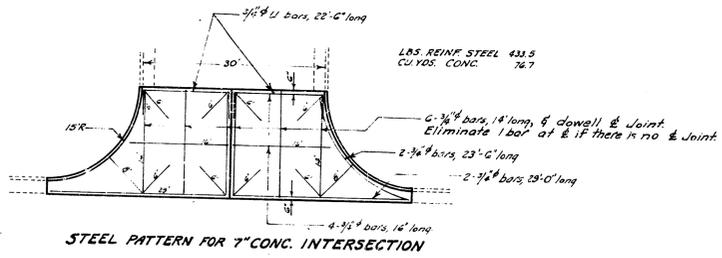

The unit of measure for Non-Std. Comb Curb & Gutter is Lin. Ft.
 The unit of measure for all Base Widening is Sq. Yds. of (5-Sack) Conc.
 The unit of measure for Base Repair is Sq. Yds. 7" (5-Sack) Conc. Base.

