



AM 110.03 1707 to Trimble & Burton & Exposition

Scale: 1"=20'

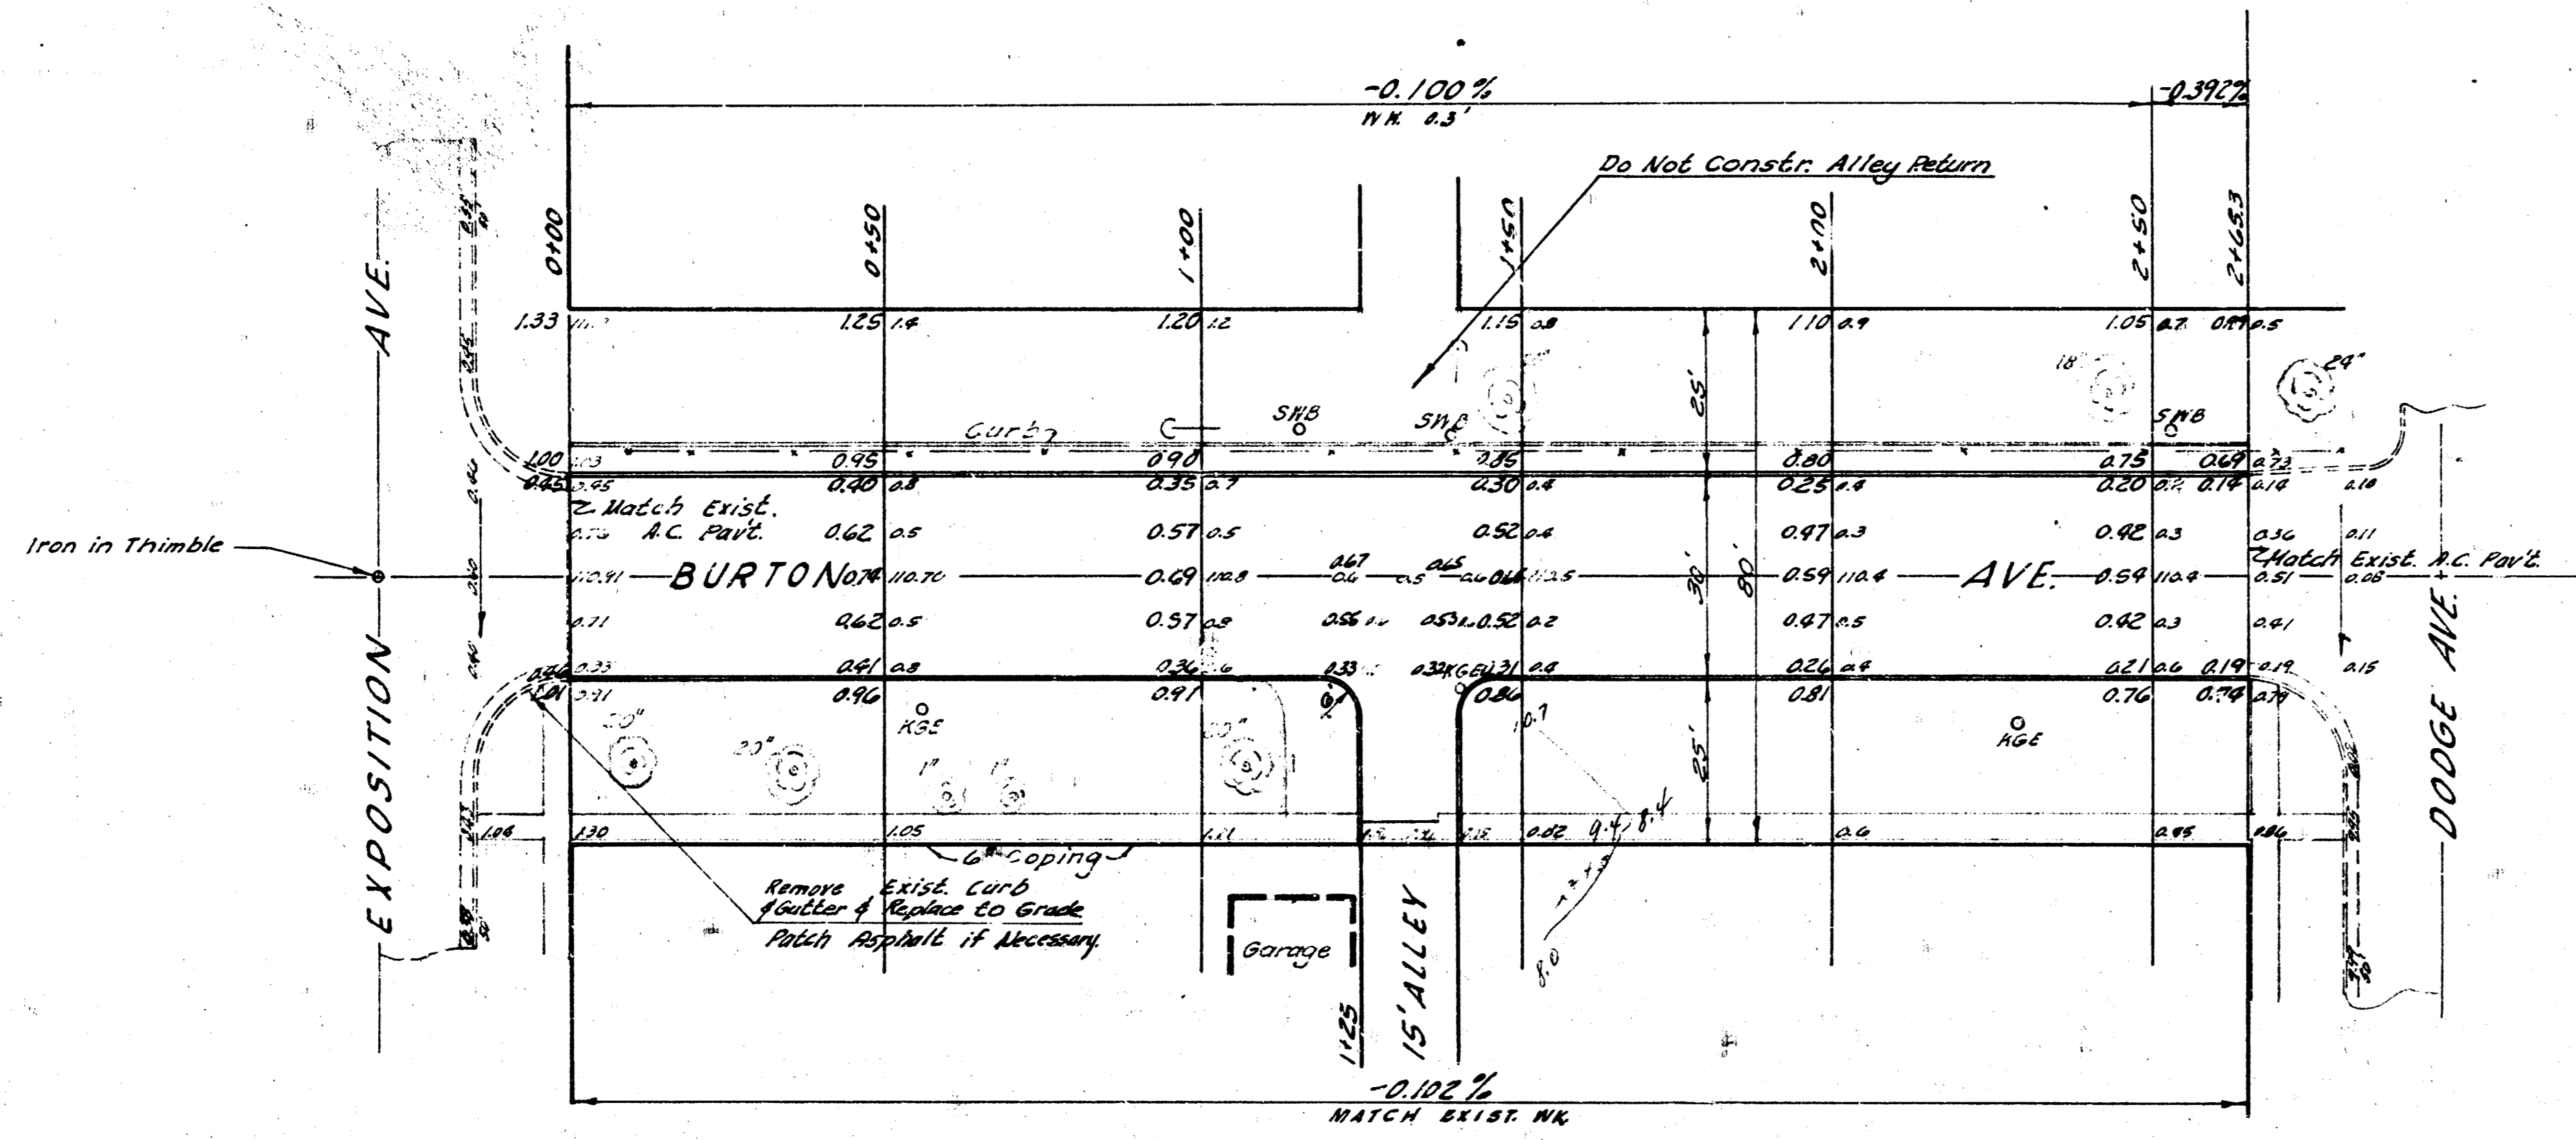

W.L.D.
 J.H.F.
 E.K.
 Checked

EARTHWORK QUANTITIES		
PROP.	CITY	
EXC.	106	55
FILL	127	55
	139	55 EX

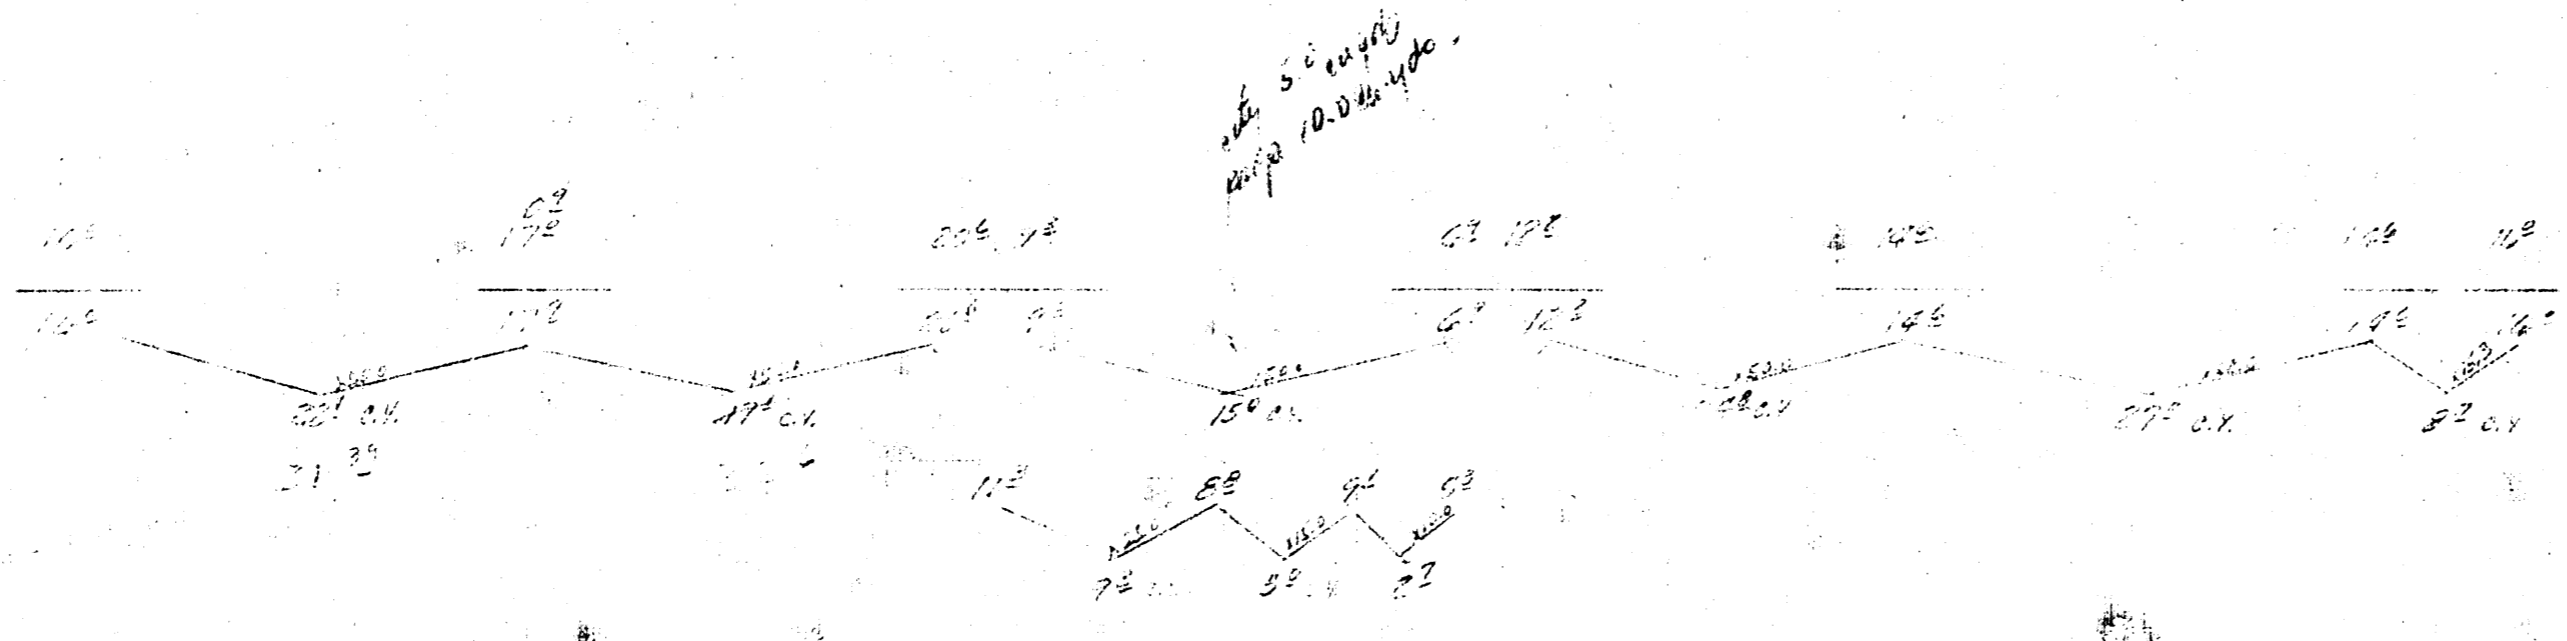

BURTON AVE.
 E. L. EXPOSITION - W. L. DODGE
 30' CONC + CB.
 CITY OF WICHITA, KANSAS
 B. E. SMITH CITY ENGINEER
 DATE: JUNE, 60 PROJ. NO. C-10-7