


B.M. 113.43 "X" ON N.C.B. BURTON W.L. GORDON

NOTE: FOR EXISTING DRIVES AS SHOWN
SAW AND REMOVE DRIVE 3' BACK OF PROP.
LINE AND REPLACE WITH 8" CONC. TO HOOK
UP TO WALK GRADGE SHOWN.

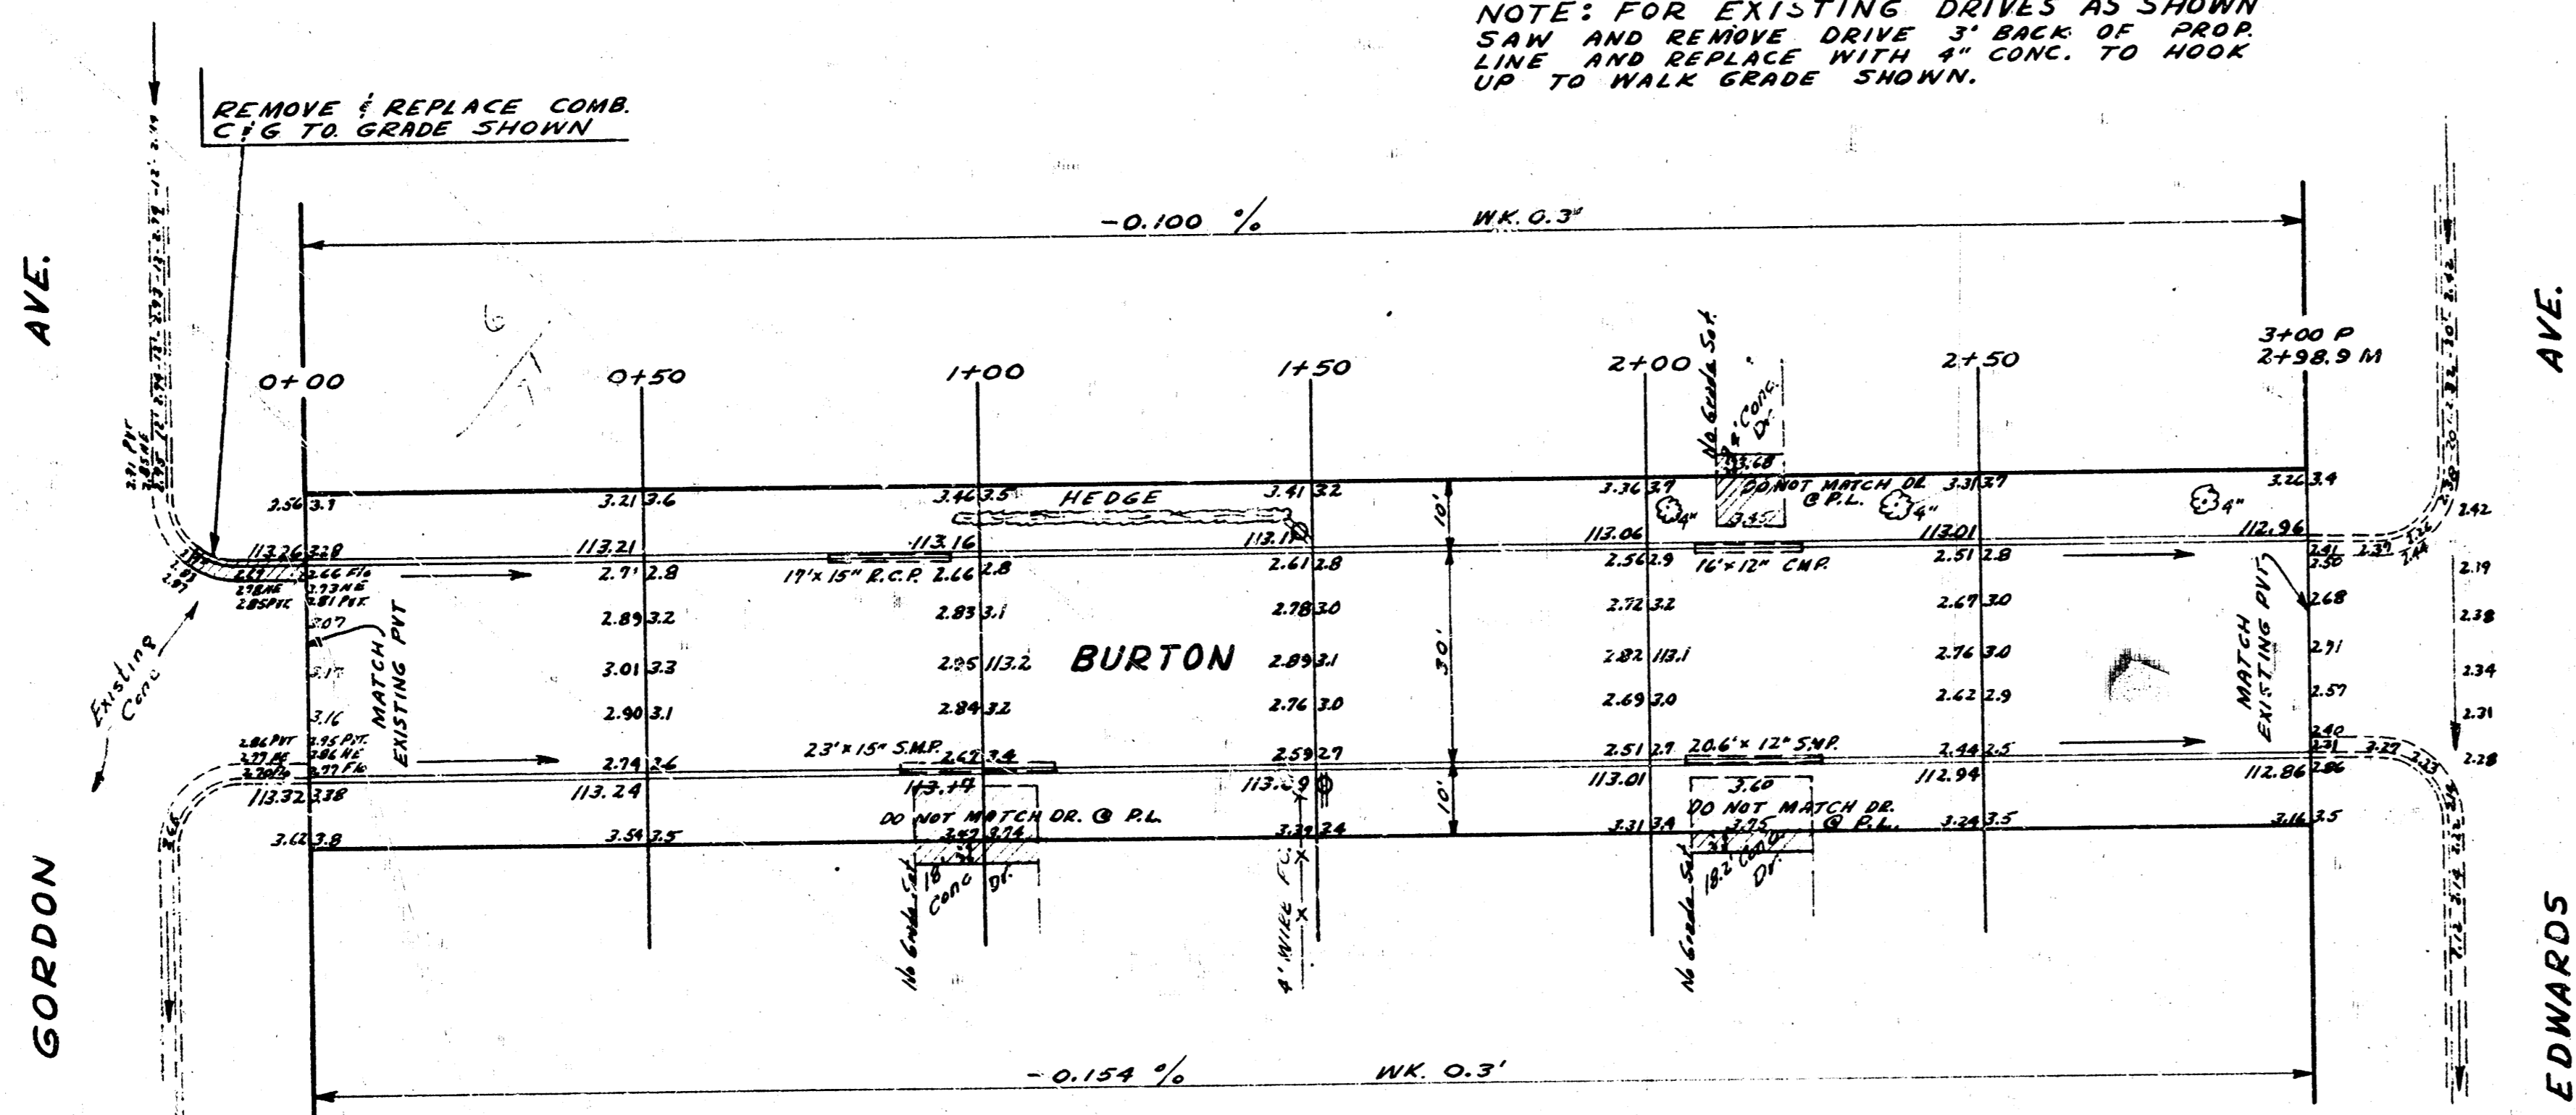


REMOVE & REPLACE COMB.
C & G TO GRADE SHOWN

-0.100 % WK. 0.3'

-0.184 % WK. 0.3'

Checked
By
SHERMAN
5-27

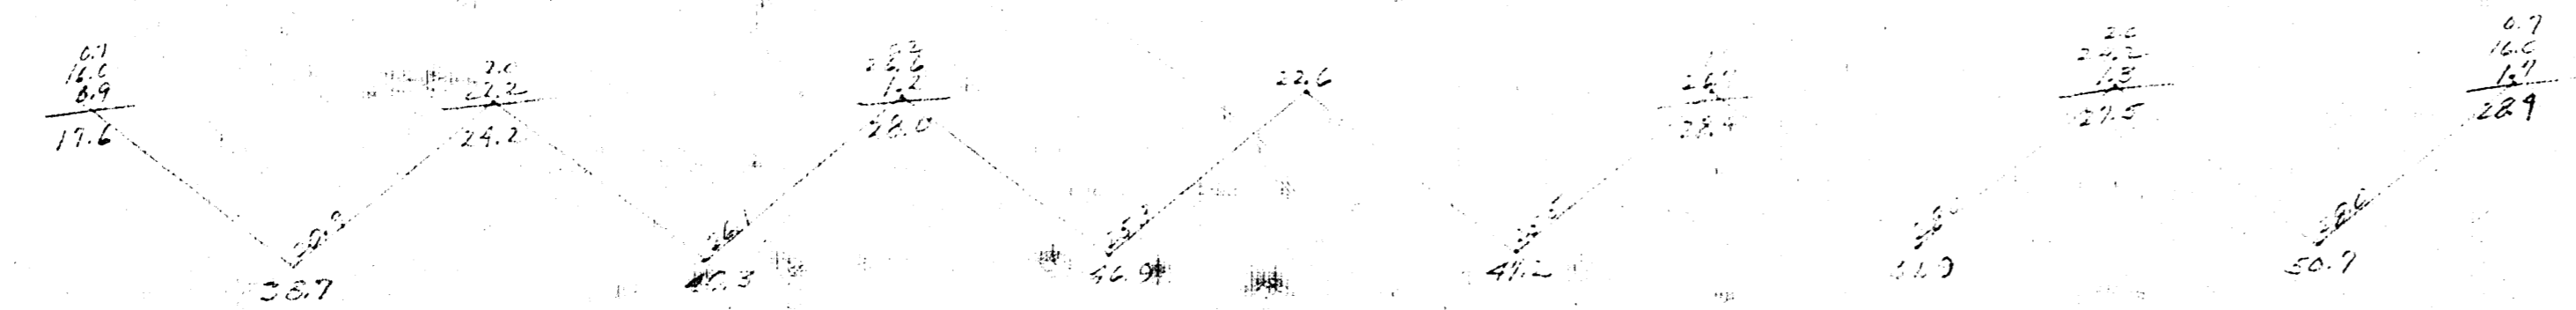

Excavation
1107
28.4
31 1/2' G. W. L.



BURTON
 E.L. GORDON AVE. - TO - W.L. EDWARDS AVE.
 30' CONC & CB.
 CITY OF WICHITA KANS.
 B.E. SMITH CITY ENGINEER
 AUG 1957 PROJ. NO. C17-39