




CHAIN E ON NR  
 B.M. 9268 TOP COLLAR ON SILLOCK FACE HOUSE #1308 E ALTURAS.  
 B.M. 9329 BOLT E.S. HACKBERRY TREE E.S. WASHINGTON 1/2 20' N OF N.L. HAMILTON.

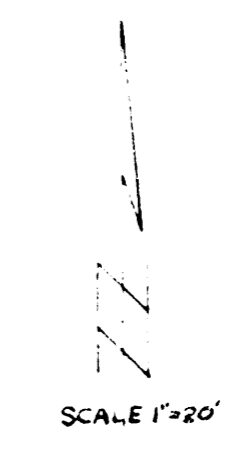

**NOTE**  
 IF INTERSECTION IS TO PLACE MATCH  
 EXISTING PAVT

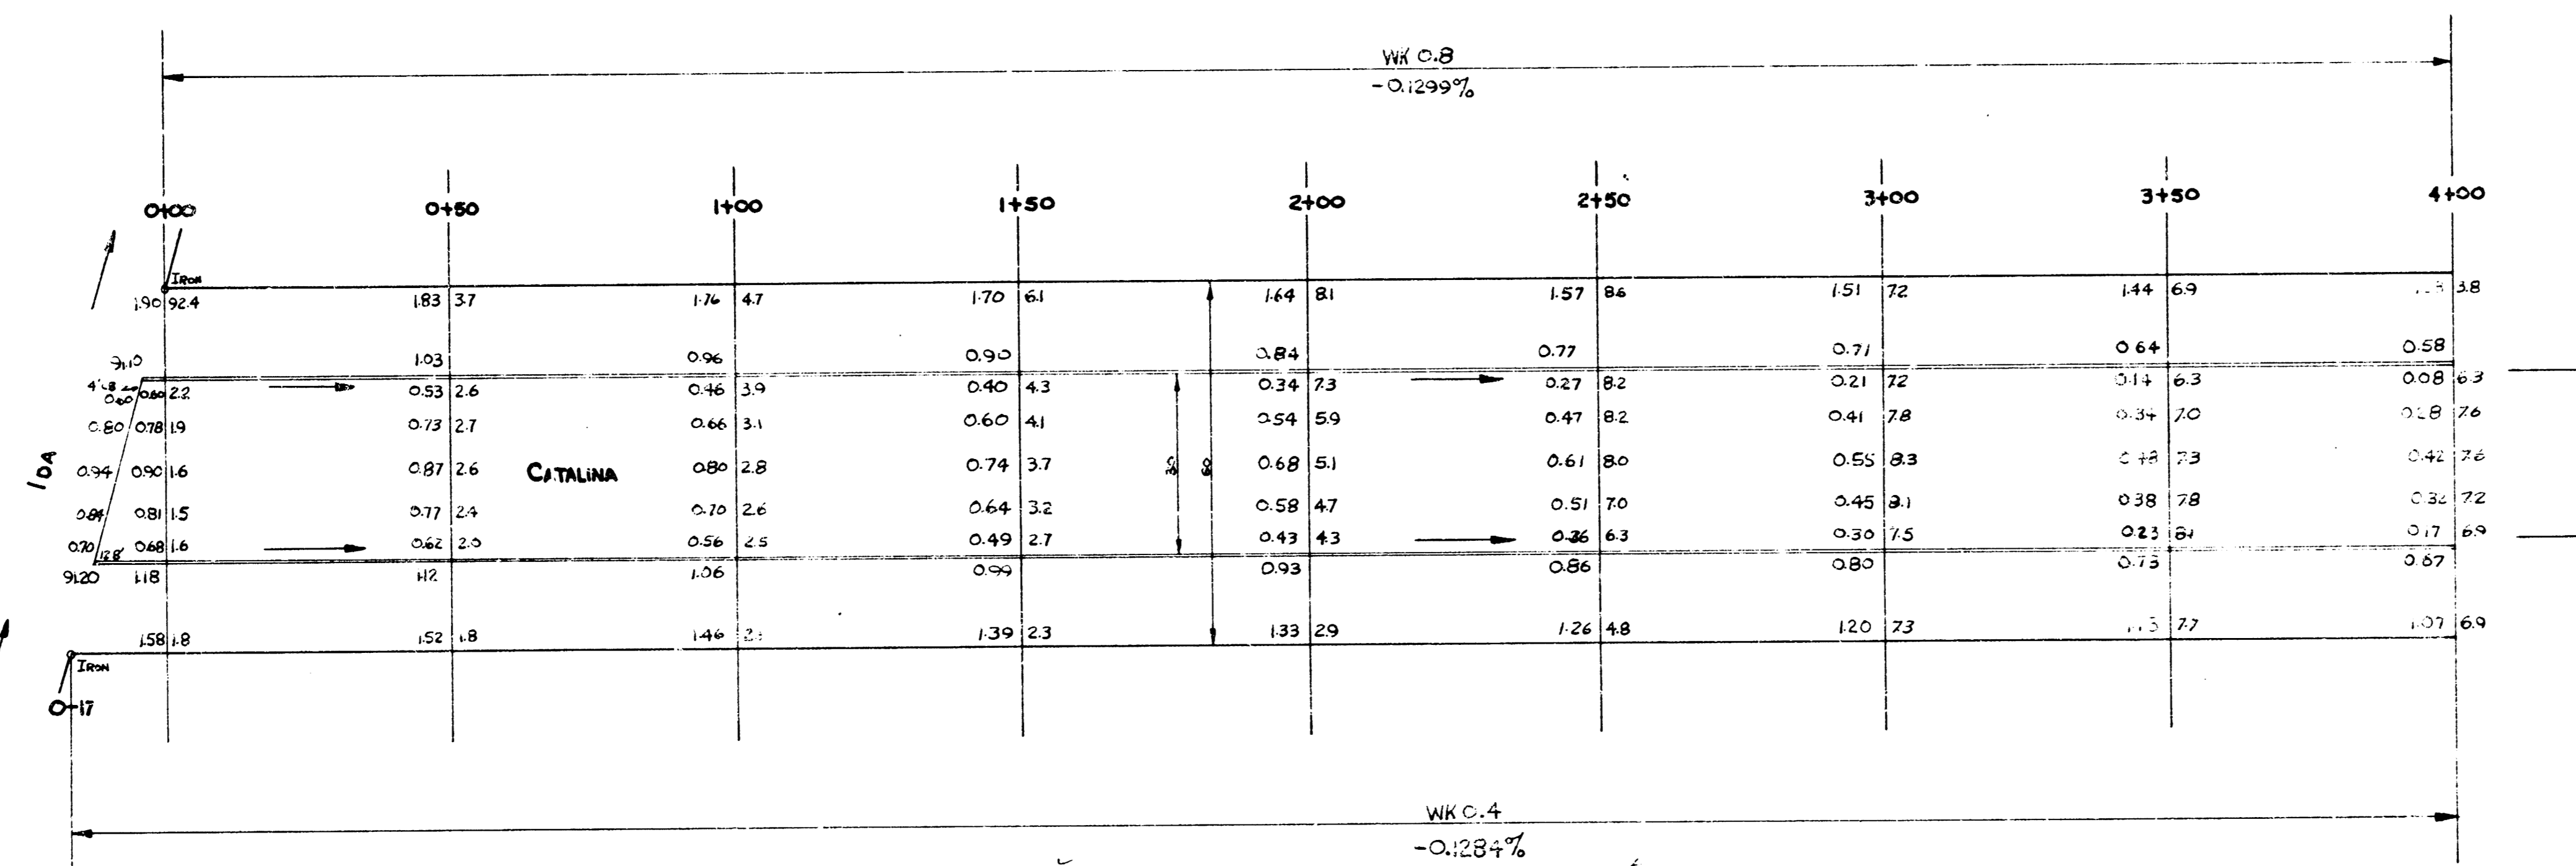

**CATALINA**  
 E.L. DA To WL PATTIE  
 30' Conc4Cb.  
 CITY OF WICHITA, KANSAS  
 BESMITH CITY ENGINEER  
 Aug 1954 Proj. No. C-14-88

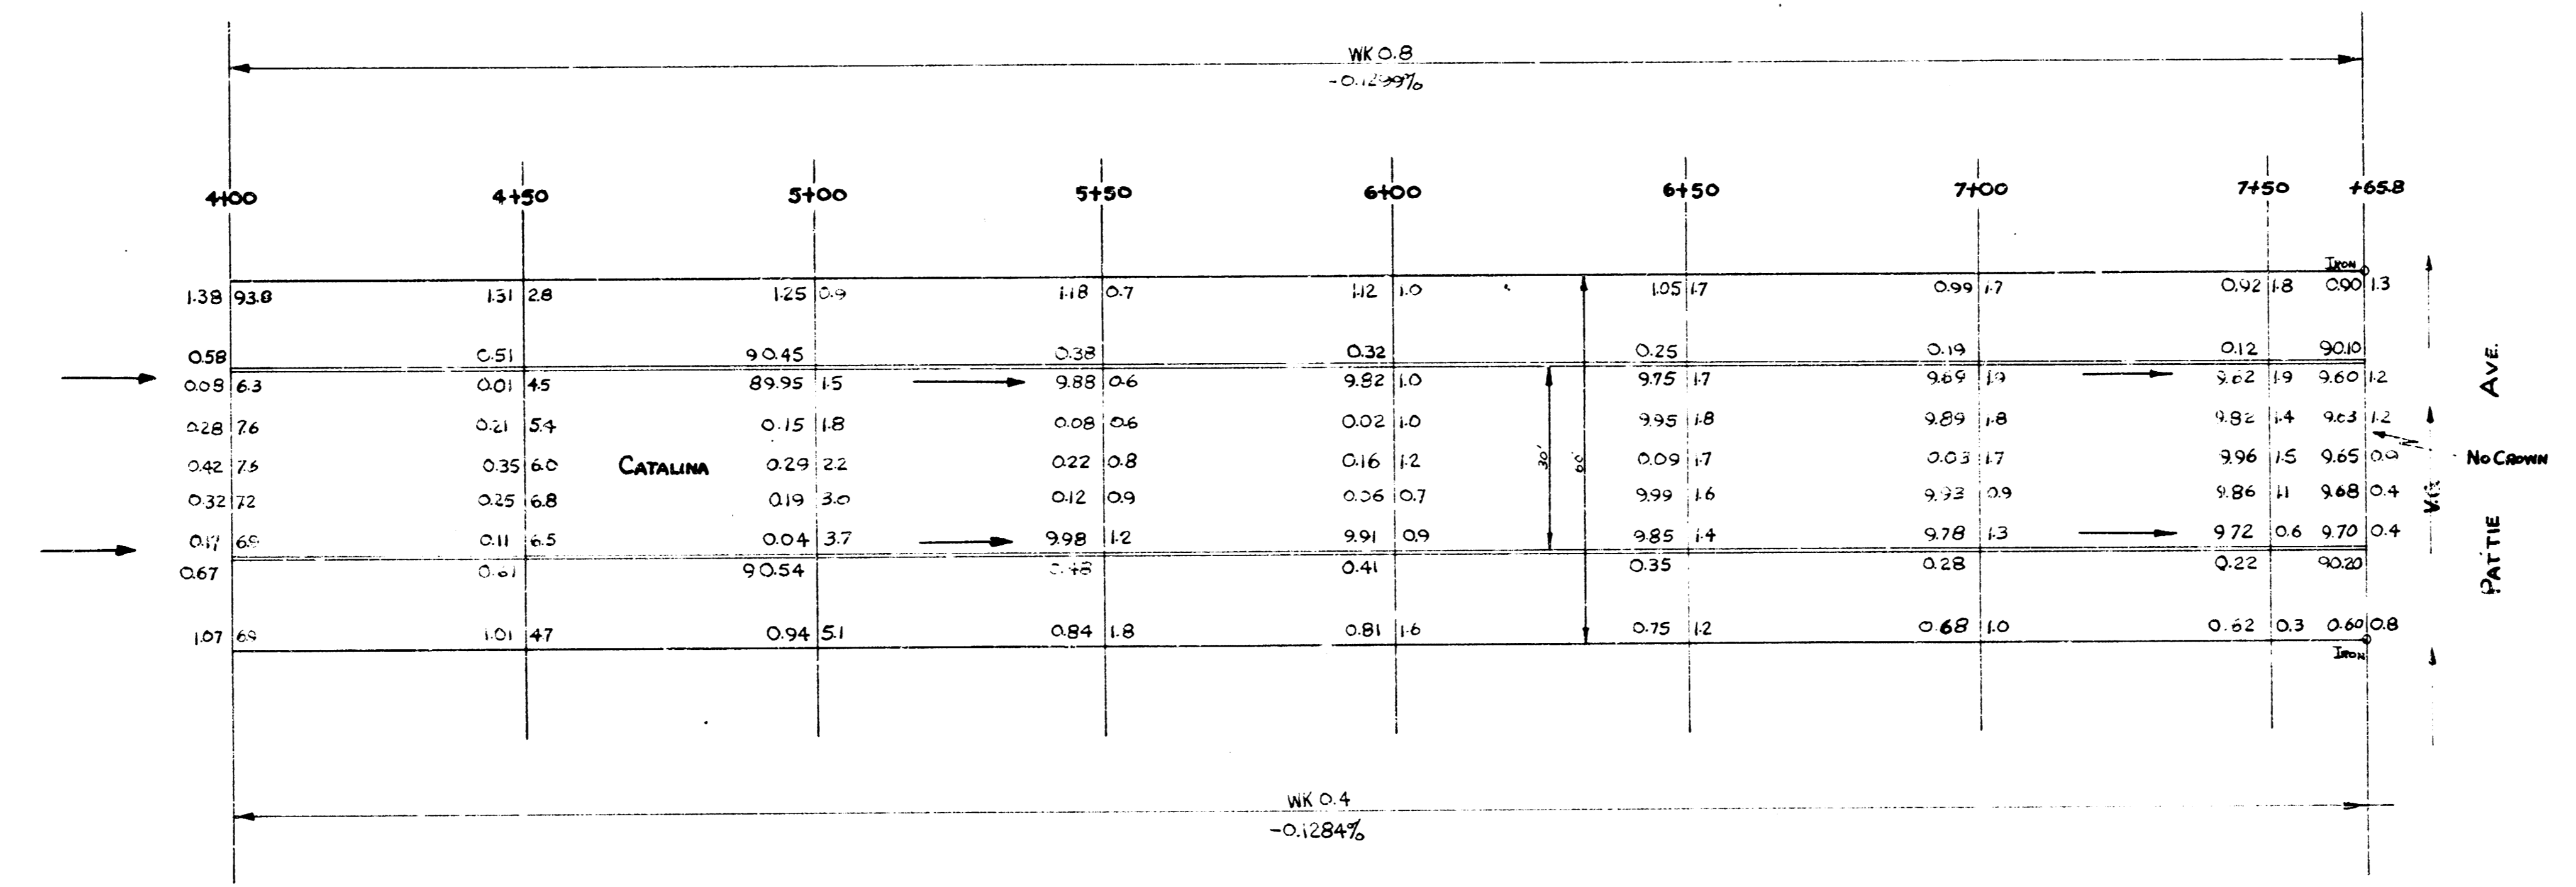

1/2  
CATALINA