


H-7 Seal

17741 NW Cor Conc. Pave. Has # 1846 N Chautauqua
 BM 166.66 "R" in Ritchie N.C.B. 17th E End Radius E Side Chautauqua


Excav.		Fill	
Prop.	City	Prop.	City
118.3	83.8	31.0	5.4
148.1	13.4	75.0	—
157.8	36.1	57.0	—
147.6	13.1	1.3	—
148.7	18.4	166.3	—
106.3	+10.0	458.126	—
144.1	24.7	Total 182.9	50.43
79.4	14.2		
23.5			
14.2			
1183.1			
+1410 118.3			
Total 1301.4	50.43		

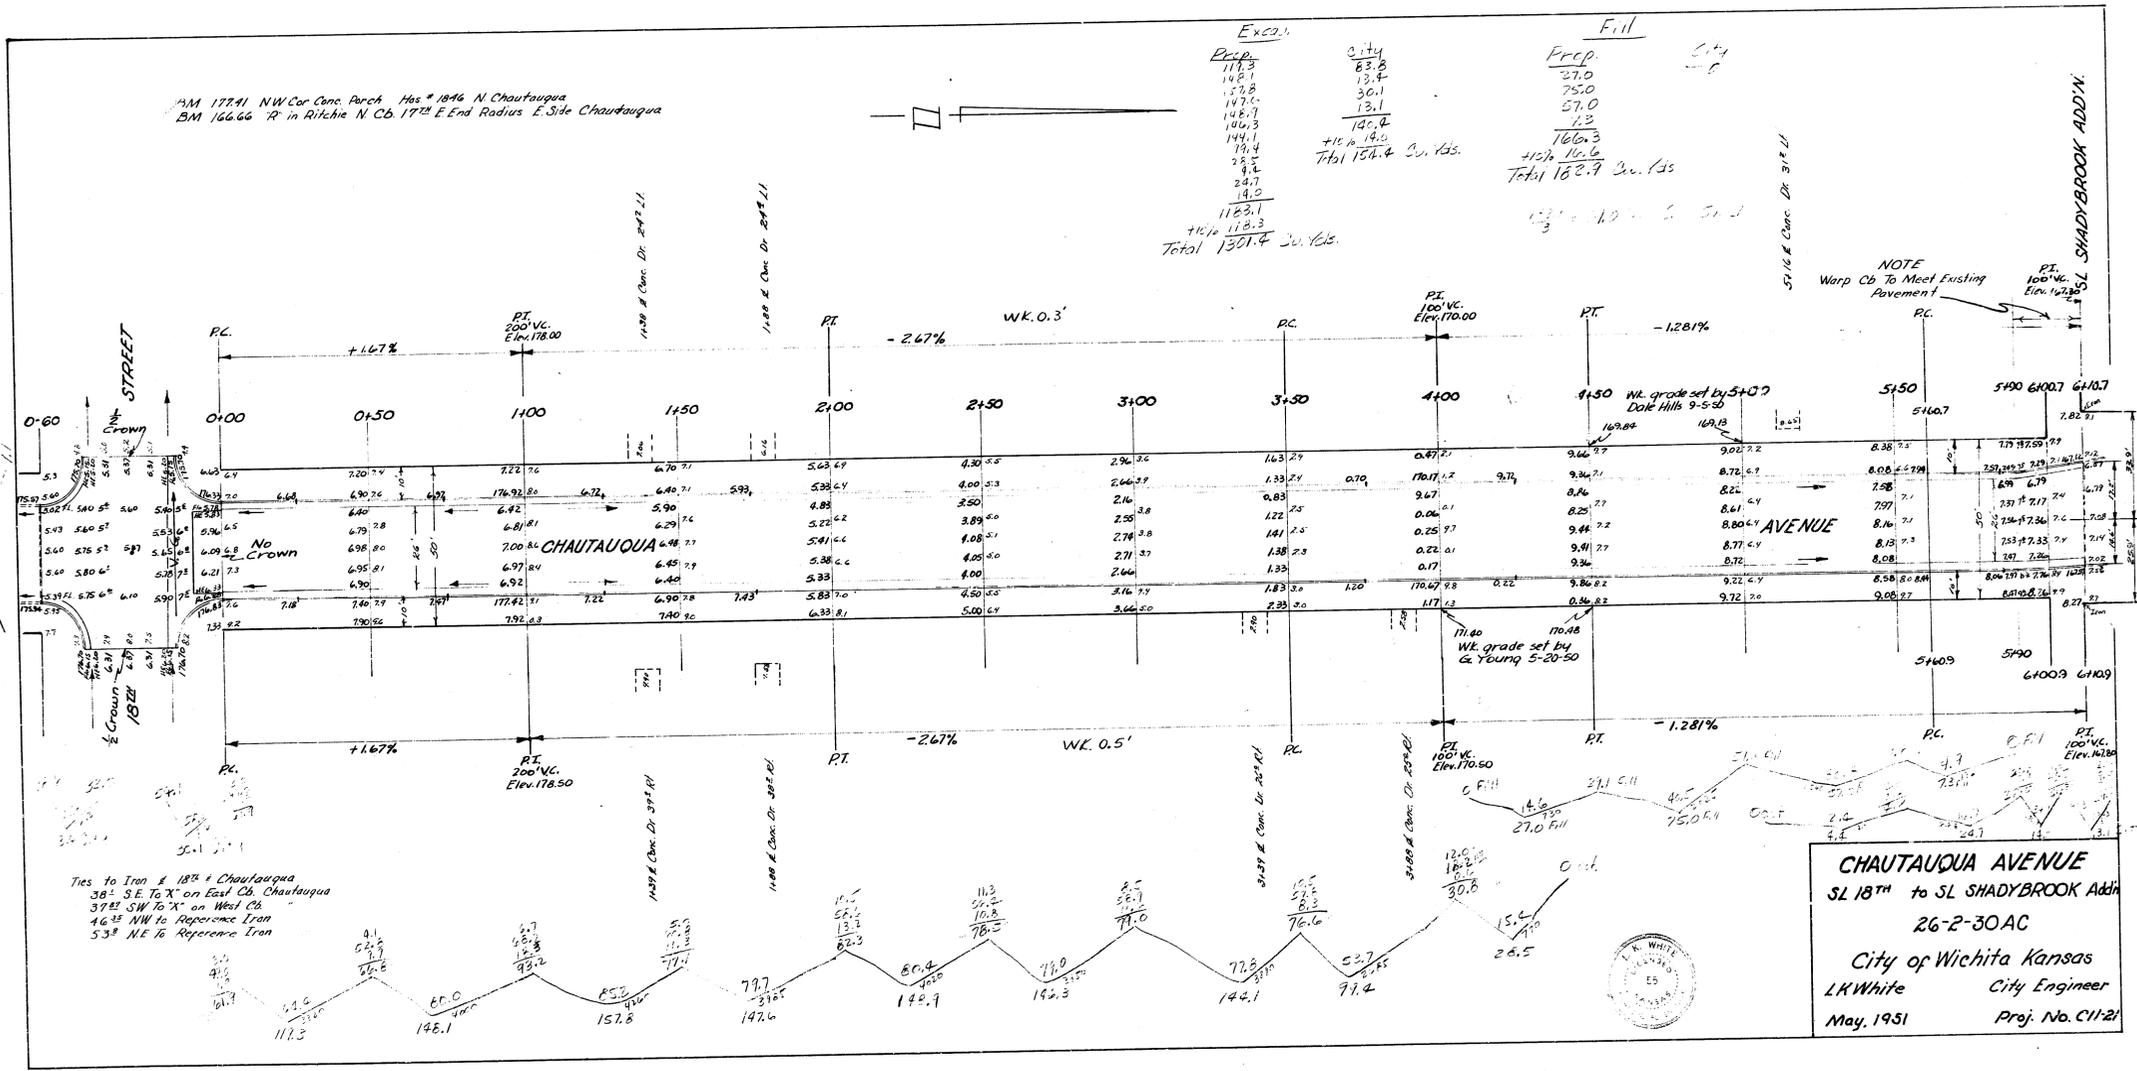

CHAUTAUQUA AVENUE
 SL 18TH to SL SHADYBROOK ADD'N
 26-2-30AC
 City of Wichita Kansas
 LK White City Engineer
 May, 1931 Proj. No. C11/21



Ties to Iron # 182 + Chautauqua
 38' SE To "X" on East Cb. Chautauqua
 37' SW To "Y" on West Cb.
 46' NW to Reference Iron
 53' NE to Reference Iron

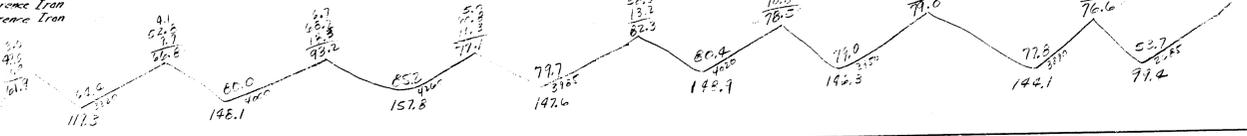

NOTE
 Warp Cb To Meet Existing
 Pavement

5" x 1/2" Conc. Dr. 31" x 1/2"

SHADYBROOK ADD'N

