



RM 11513 "X" on App. Cr. NE. Cr. English & Chautauqua  
 RM 11530 "R" on Ritehite W. End App. Wk. S.W. Cr. Chautauqua & Douglas

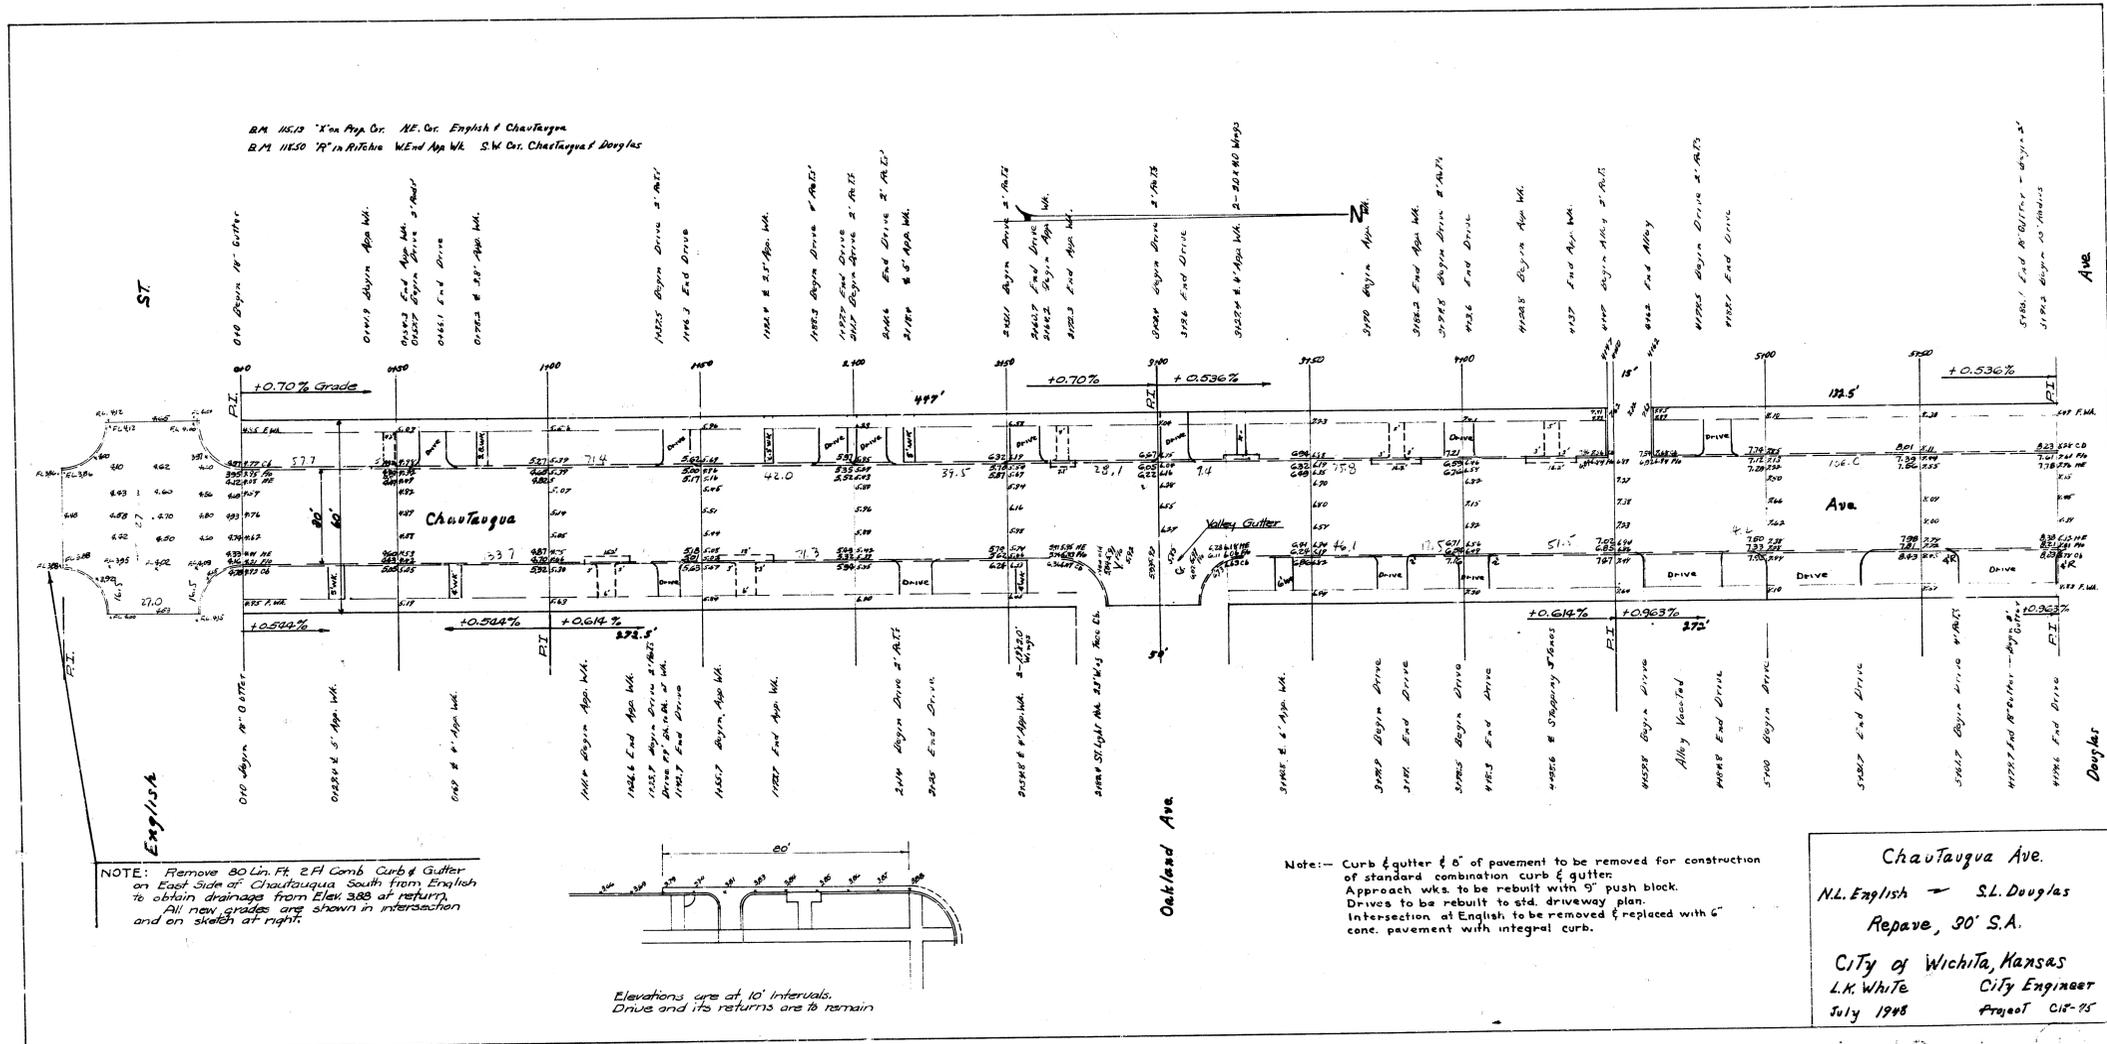

NOTE: Remove 30 Lx. Ft. 2 Ft. Comb. Curb & Gutter on East Side of Chautauqua South from English to obtain drainage from Elev. 388 at return. All new grades are shown in intersection and on sketch at right.

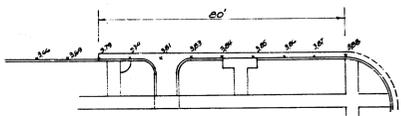

Elevations are at 10' intervals. Drive and its returns are to remain.

Note:— Curb & gutter 6' of pavement to be removed for construction of standard combination curb & gutter. Approach wks. to be rebuilt with 9" push block. Drives to be rebuilt to std. driveway plan. Intersection of English to be removed & replaced with 6" conc. pavement with integral curb.

Chautauqua Ave.  
 N.E. English — S.L. Douglas  
 Repave, 90' S.A.  
 City of Wichita, Kansas  
 L.K. White City Engineer  
 July 1948 Project C18-25