


B.M. 174.71 * 120 Spike N.S. PP 18' W. & 15' S. of N.E. cor. 25th & Lorraine
 B.M. 167.39 'G' in Globe center of postblock, W.N. SW cor. 25th & Lorraine
 B.M. 168.38 S.W. cor. conc. patch No. #2620 N. Chautauqua
 Stationing on E.P.L.

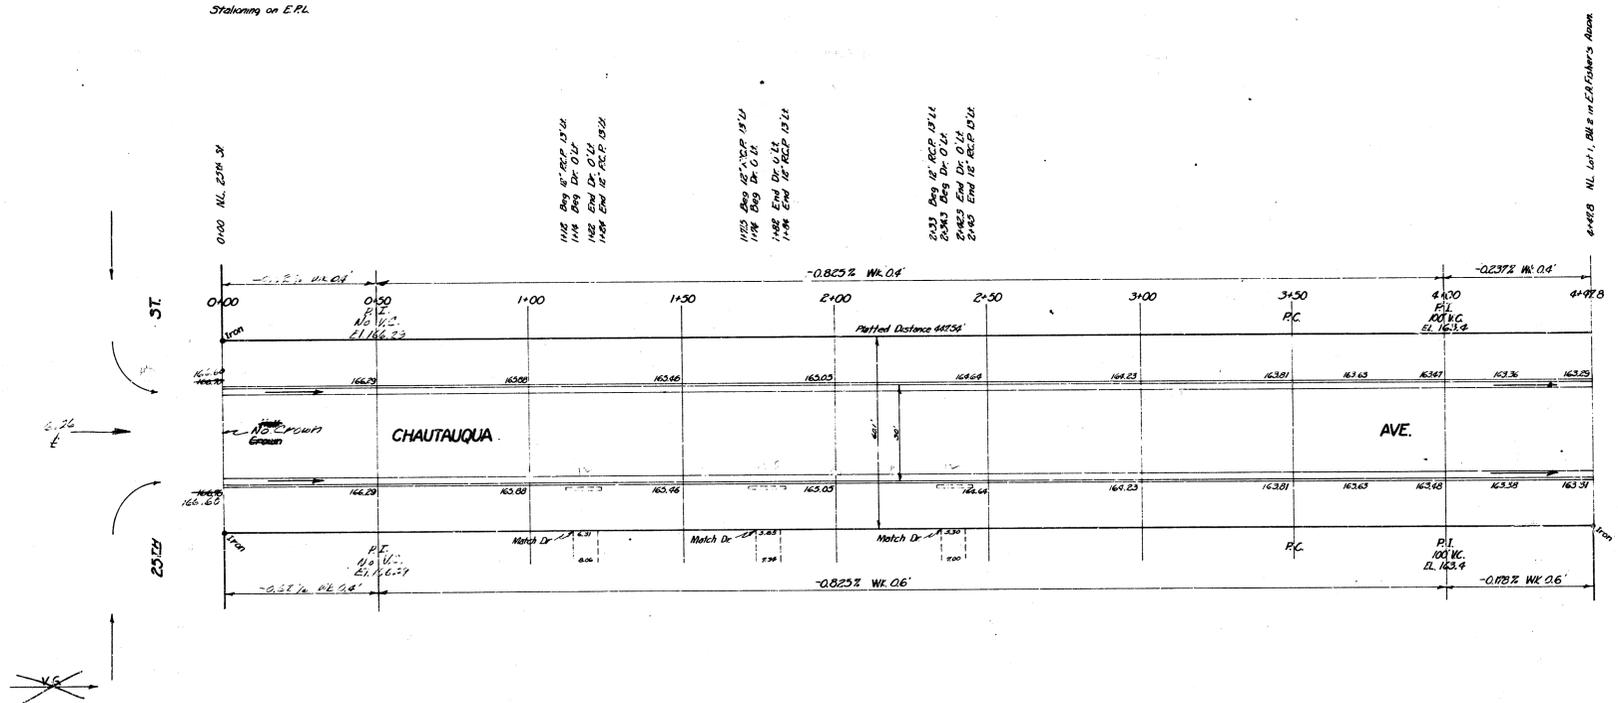

FIELD ENGINEER & CONTRACTOR: All entrance pipes are to be disposed of in accordance with dirt checker's instructions.

EXHIBIT

Sta	Fill	Off
591.1	13.1	0
591.1	13.1	0
630.2	11.7	0



CHAUTAUQUA AVE.
 N.L. 25th to N.L. Lot 1, Blk 2
 IN E.A. FISHER'S ADDN.
 26-2-30 A.C.
 CITY OF WICHITA, KANSAS
 B.E. SMITH CITY ENGINEER
 MARCH, 1934 Proj. No. C13-218

CHAUTAUQUA AVE.
 N.L. 25th to N.L. Lot 1, Blk 2
 IN E.A. FISHER'S ADDN.
 26-2-30 A.C.