

**STREETS IN CHERRY CREEK HILLS ADDITION**

CHERRY CREEK DRIVE - EL Pawnee Ave to EL lot I, Blk 8,  
Cherry Creek Hills Addn.



HILDRETH LANE and LOR: LANE - EL White Oak Dr to SL Cherry  
Creek Dr.

WHITE OAK DRIVE - SL lot II, Blk 8, Cherry Creek Hills Addn to  
SL Cherry Creek Dr.

**CITY OF WICHITA, KANSAS**

R.W. Linn  
Project No.

City Engineer  
DAKC573022

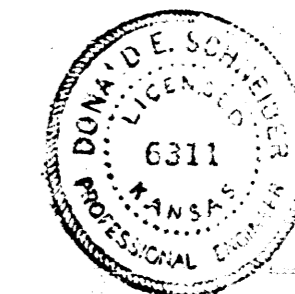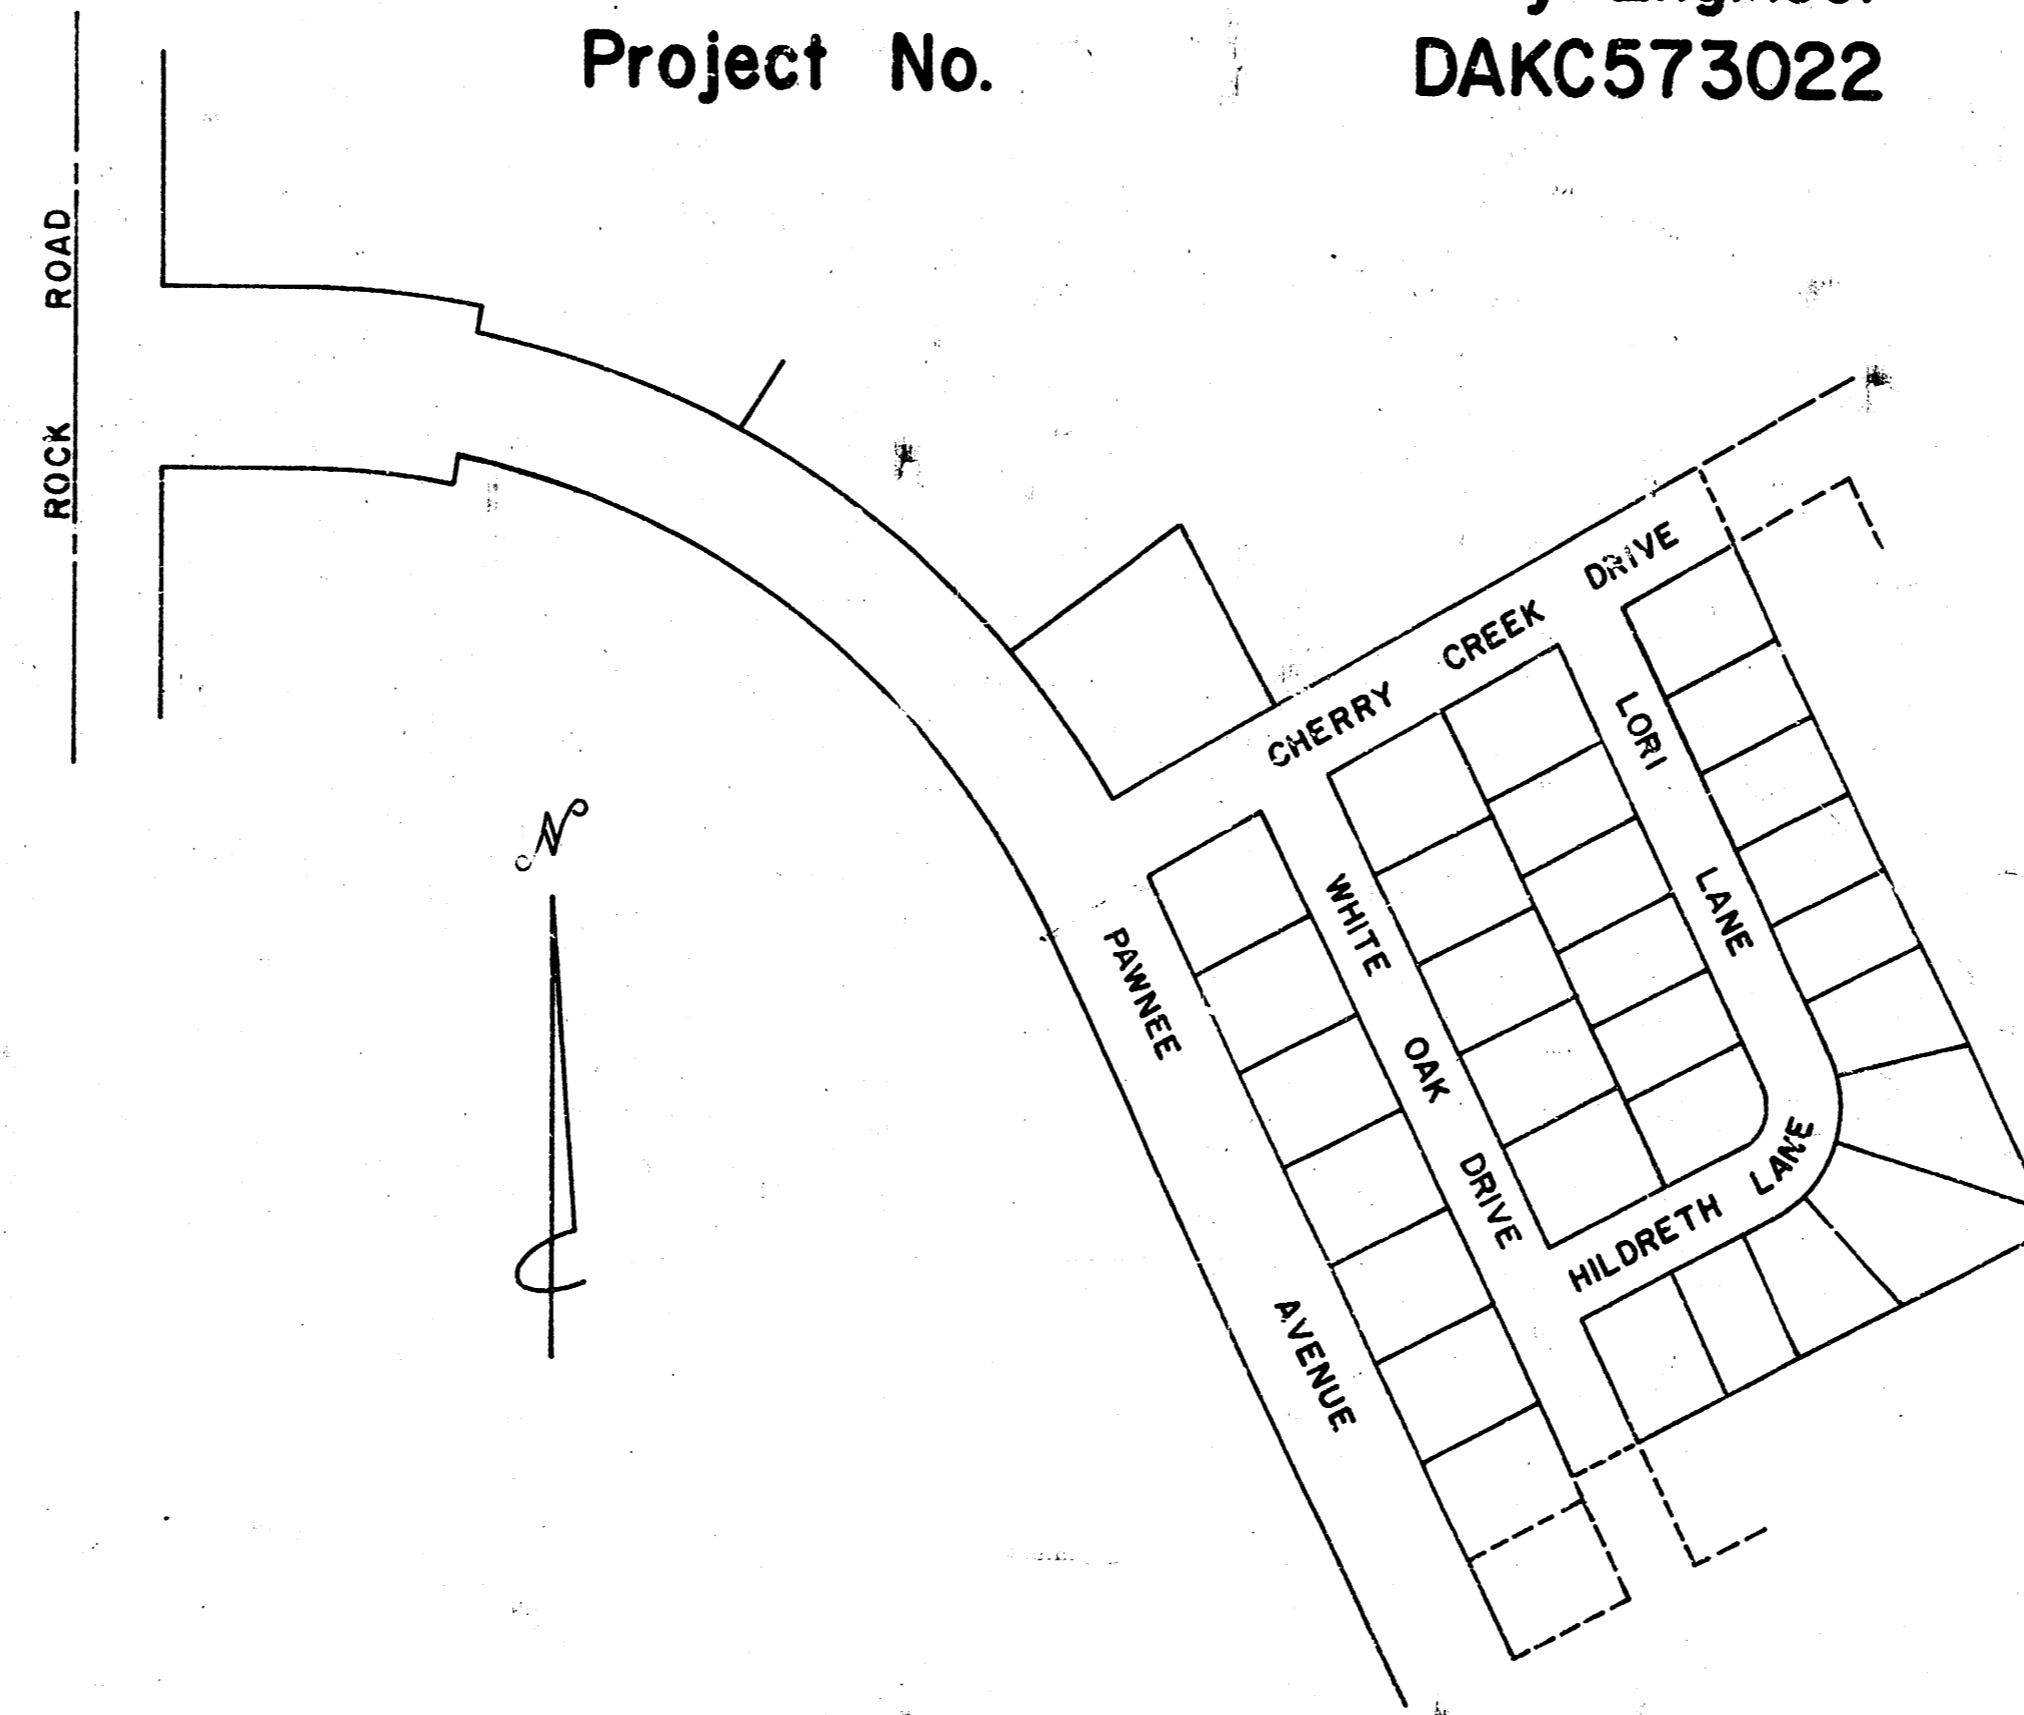


Aug. 1973


1/12






TYPICAL SECTIONS of 34' ASPHALTIC CONCRETE PAVEMENT

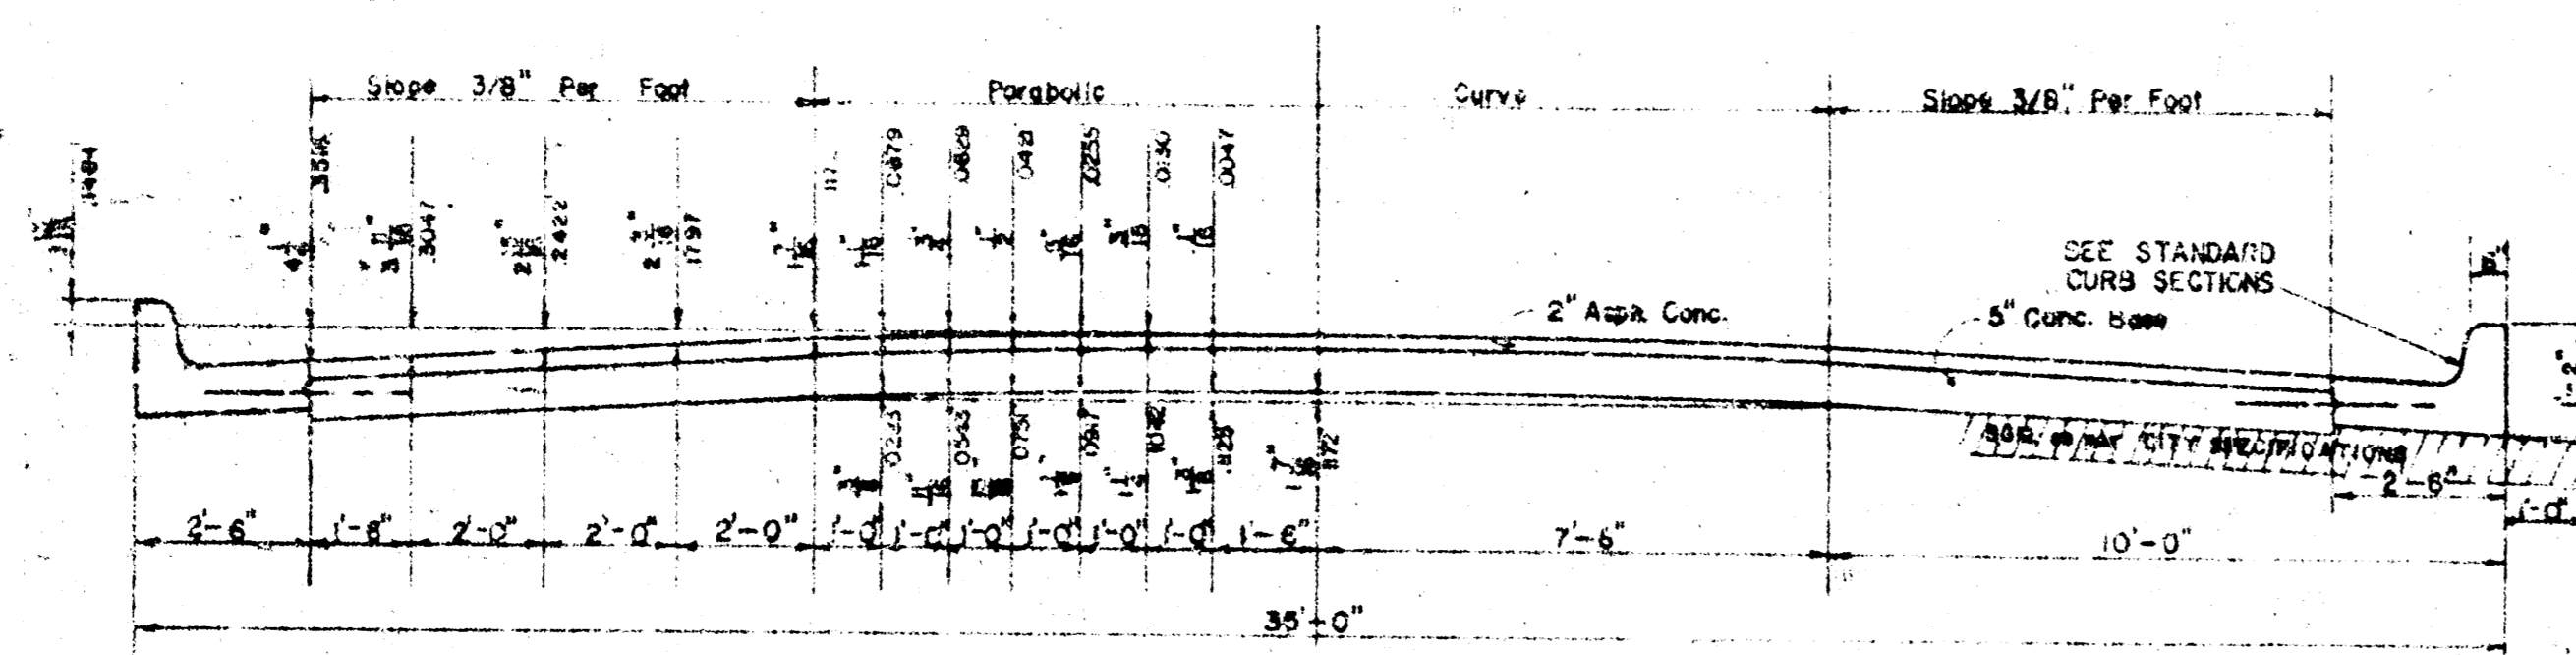


TYPICAL SECTION WITH STANDARD CROWN

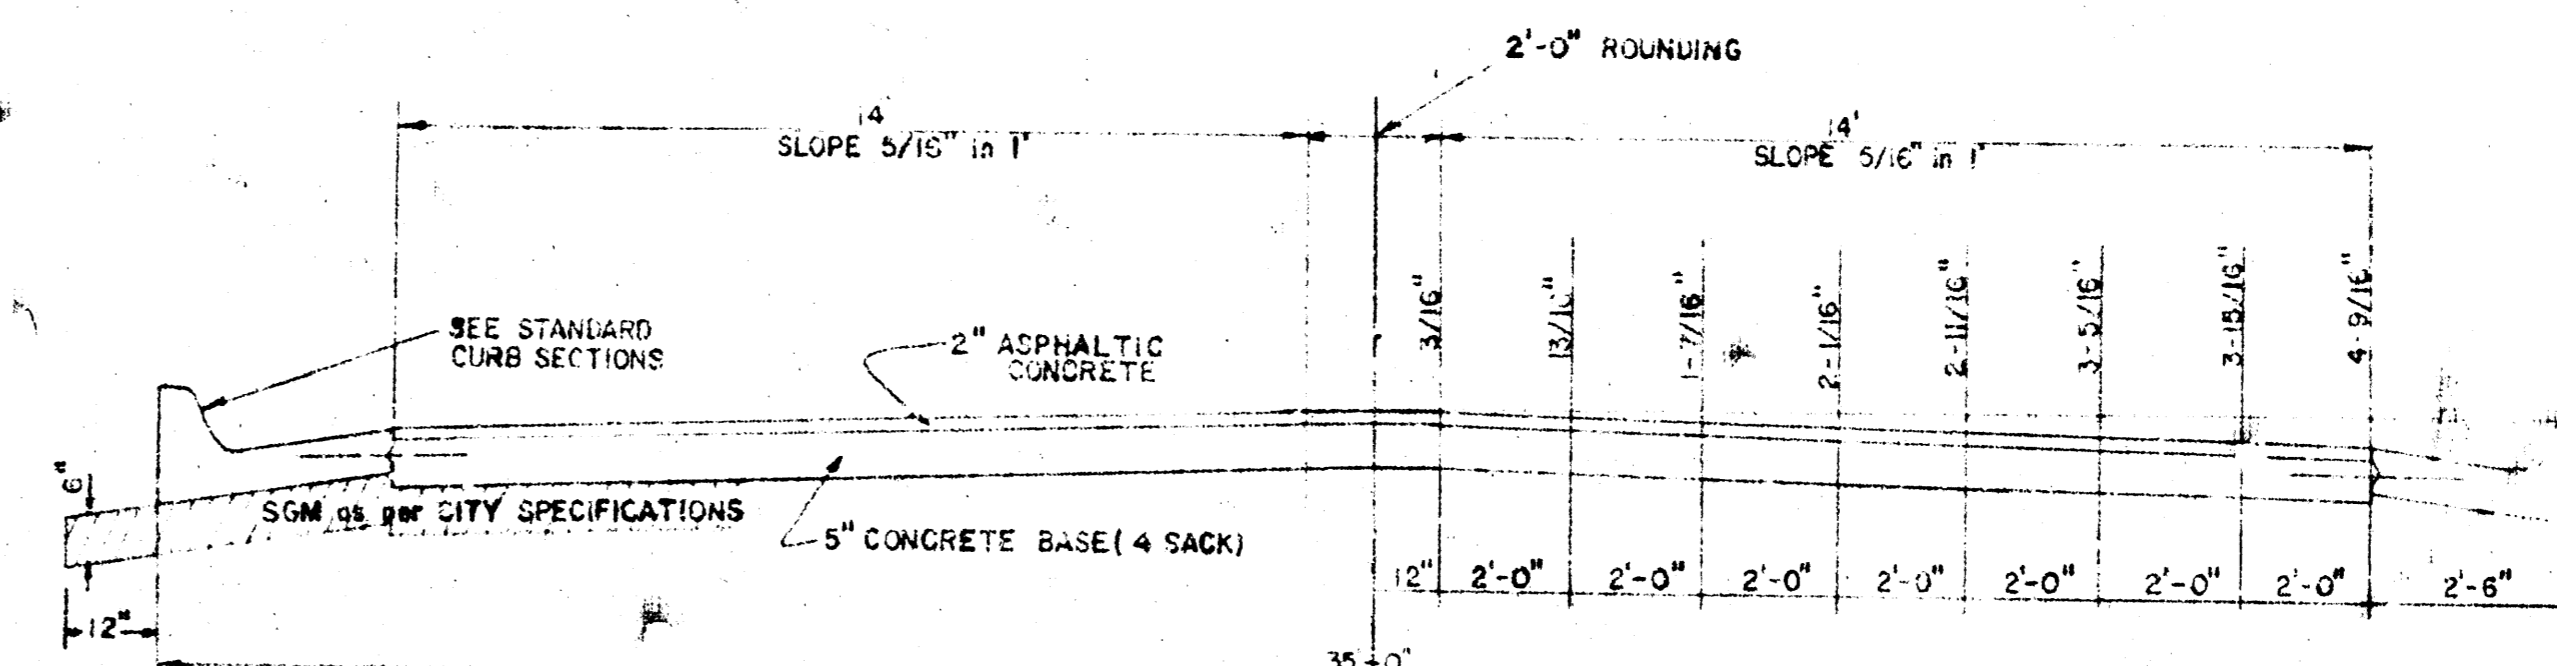

TYPICAL SECTION WITH ALTERNATE CROWN

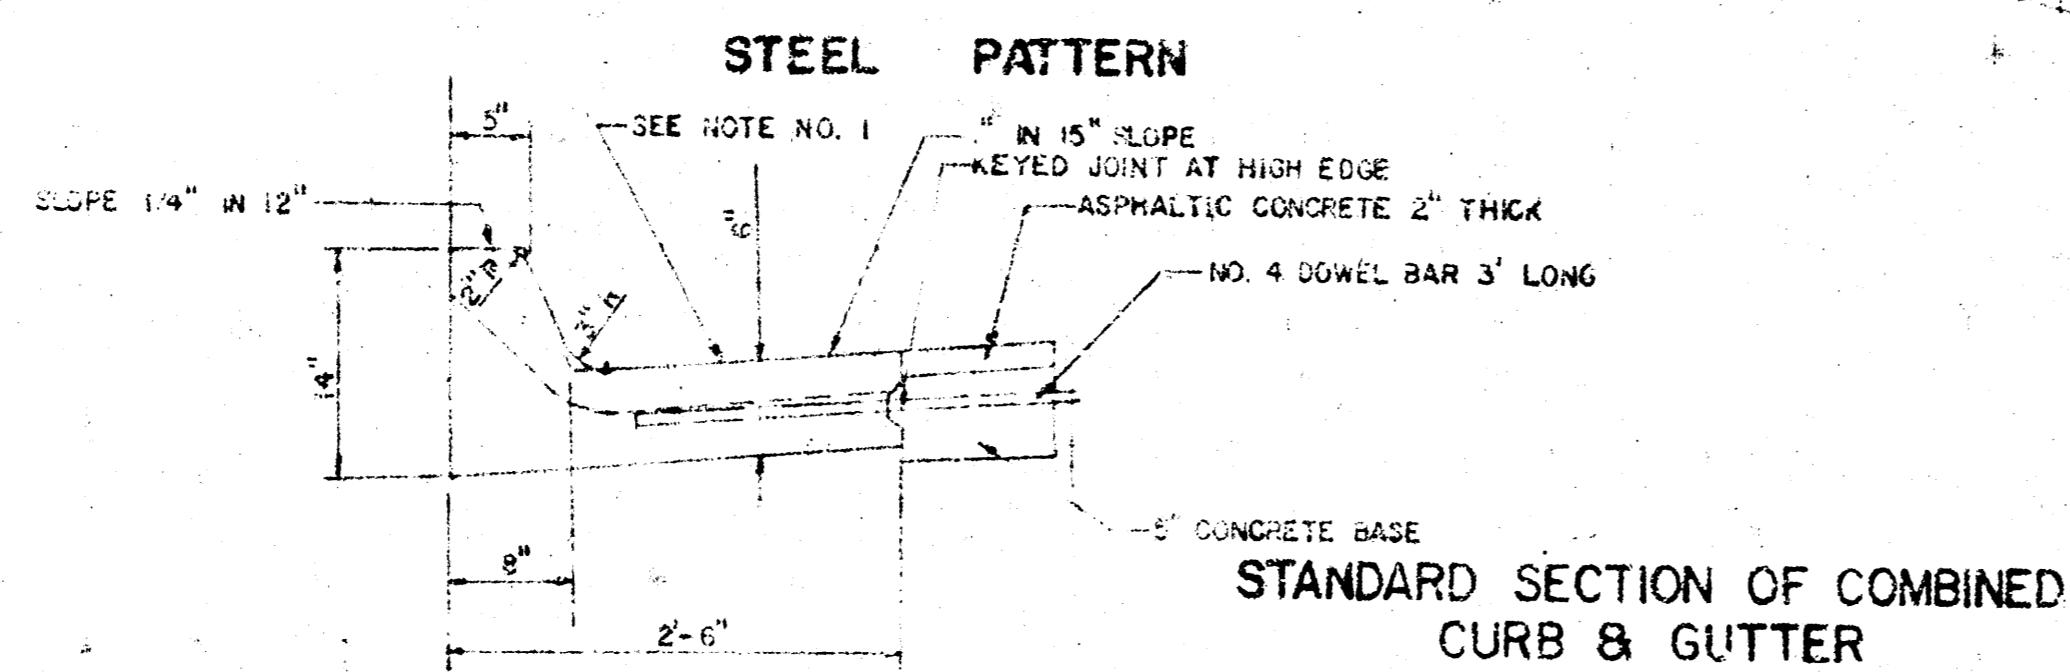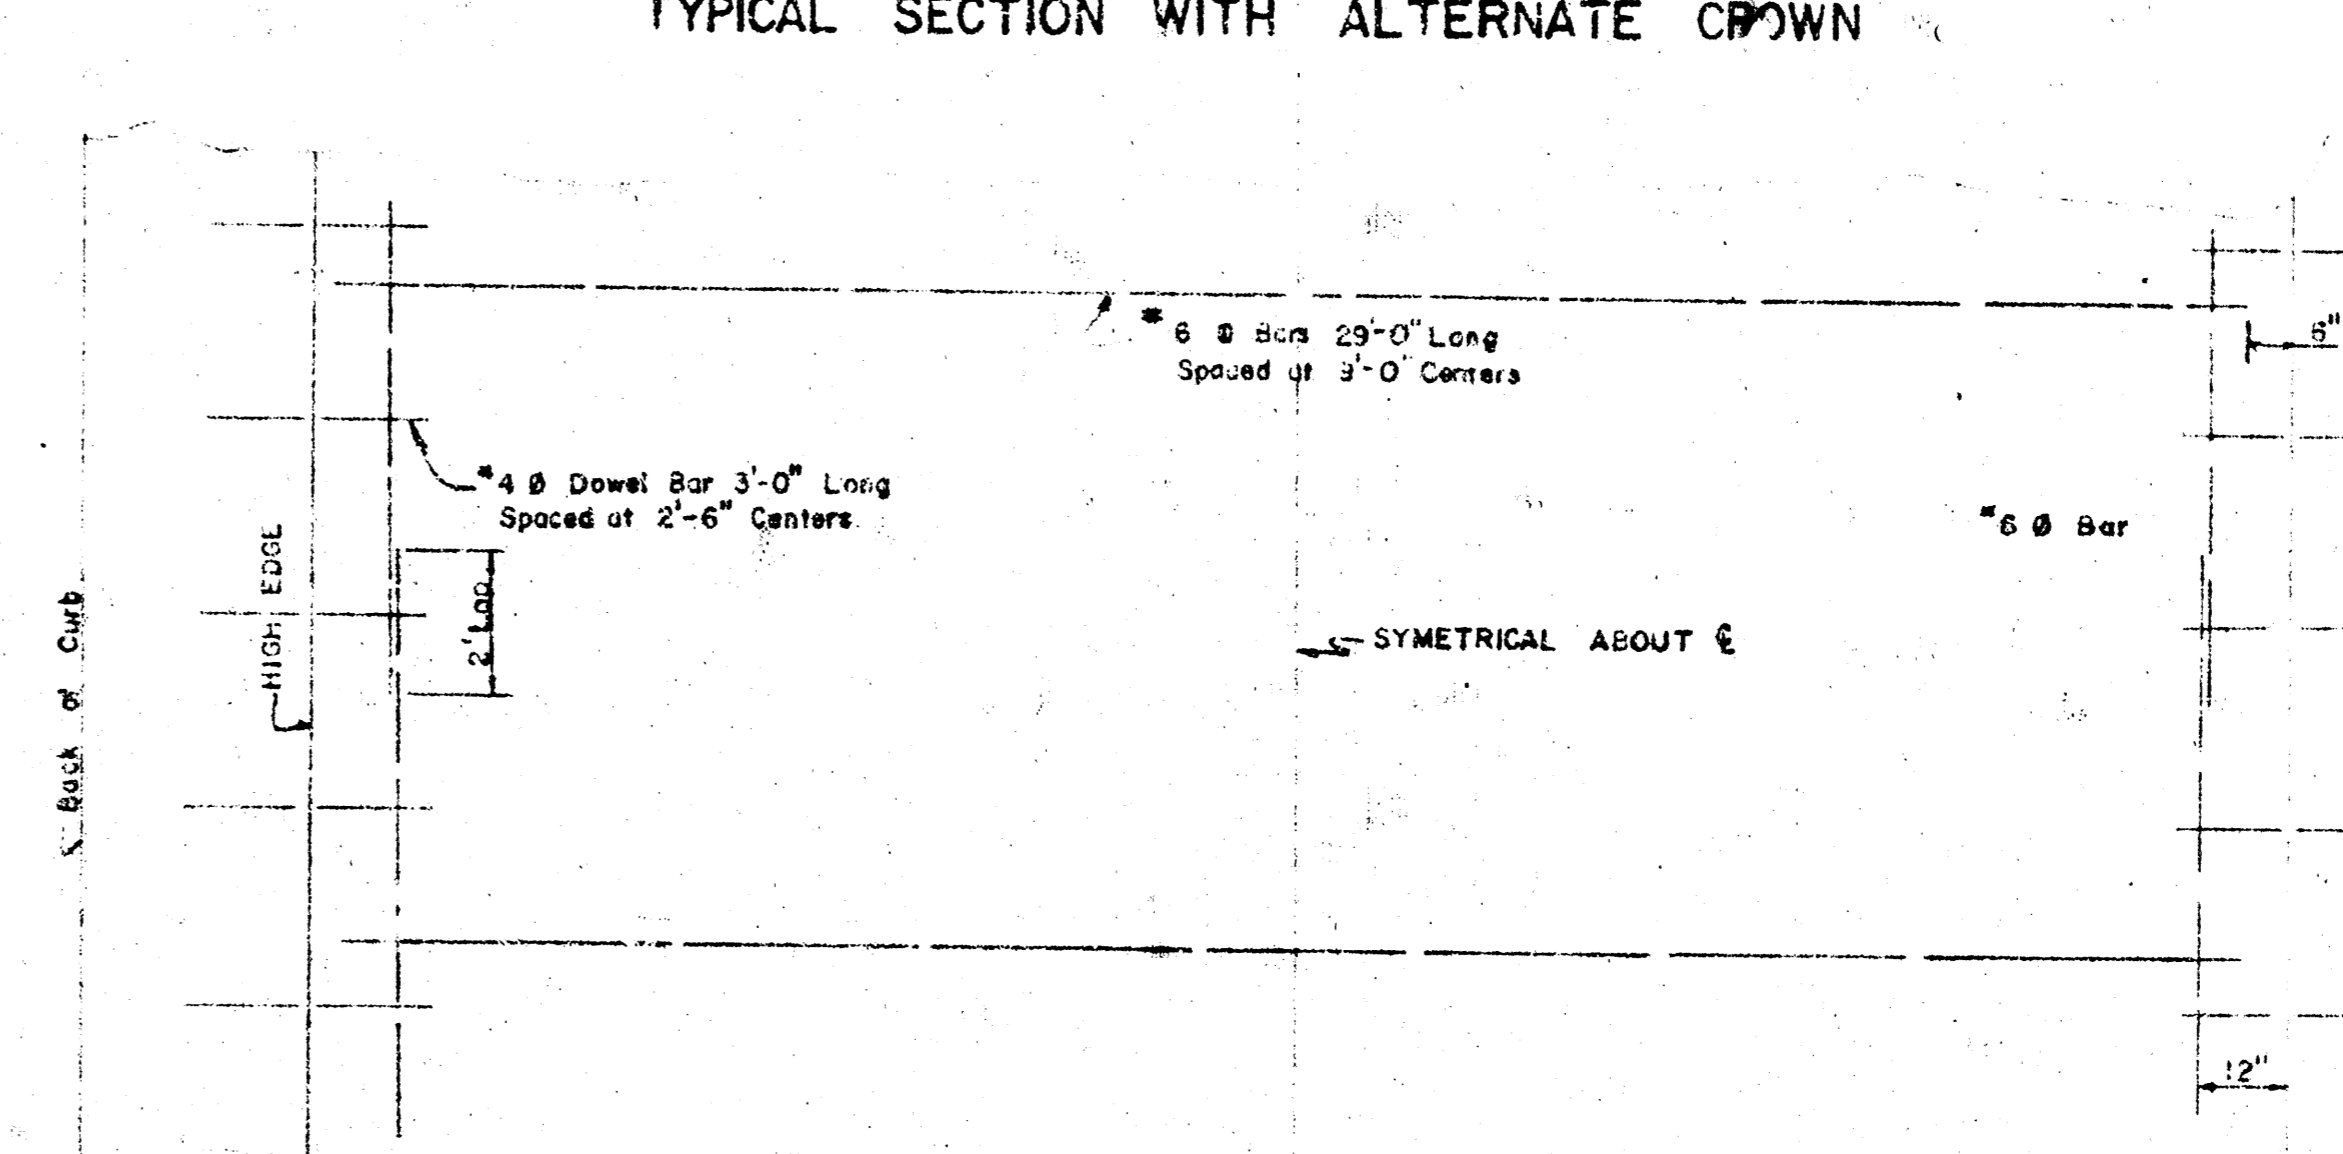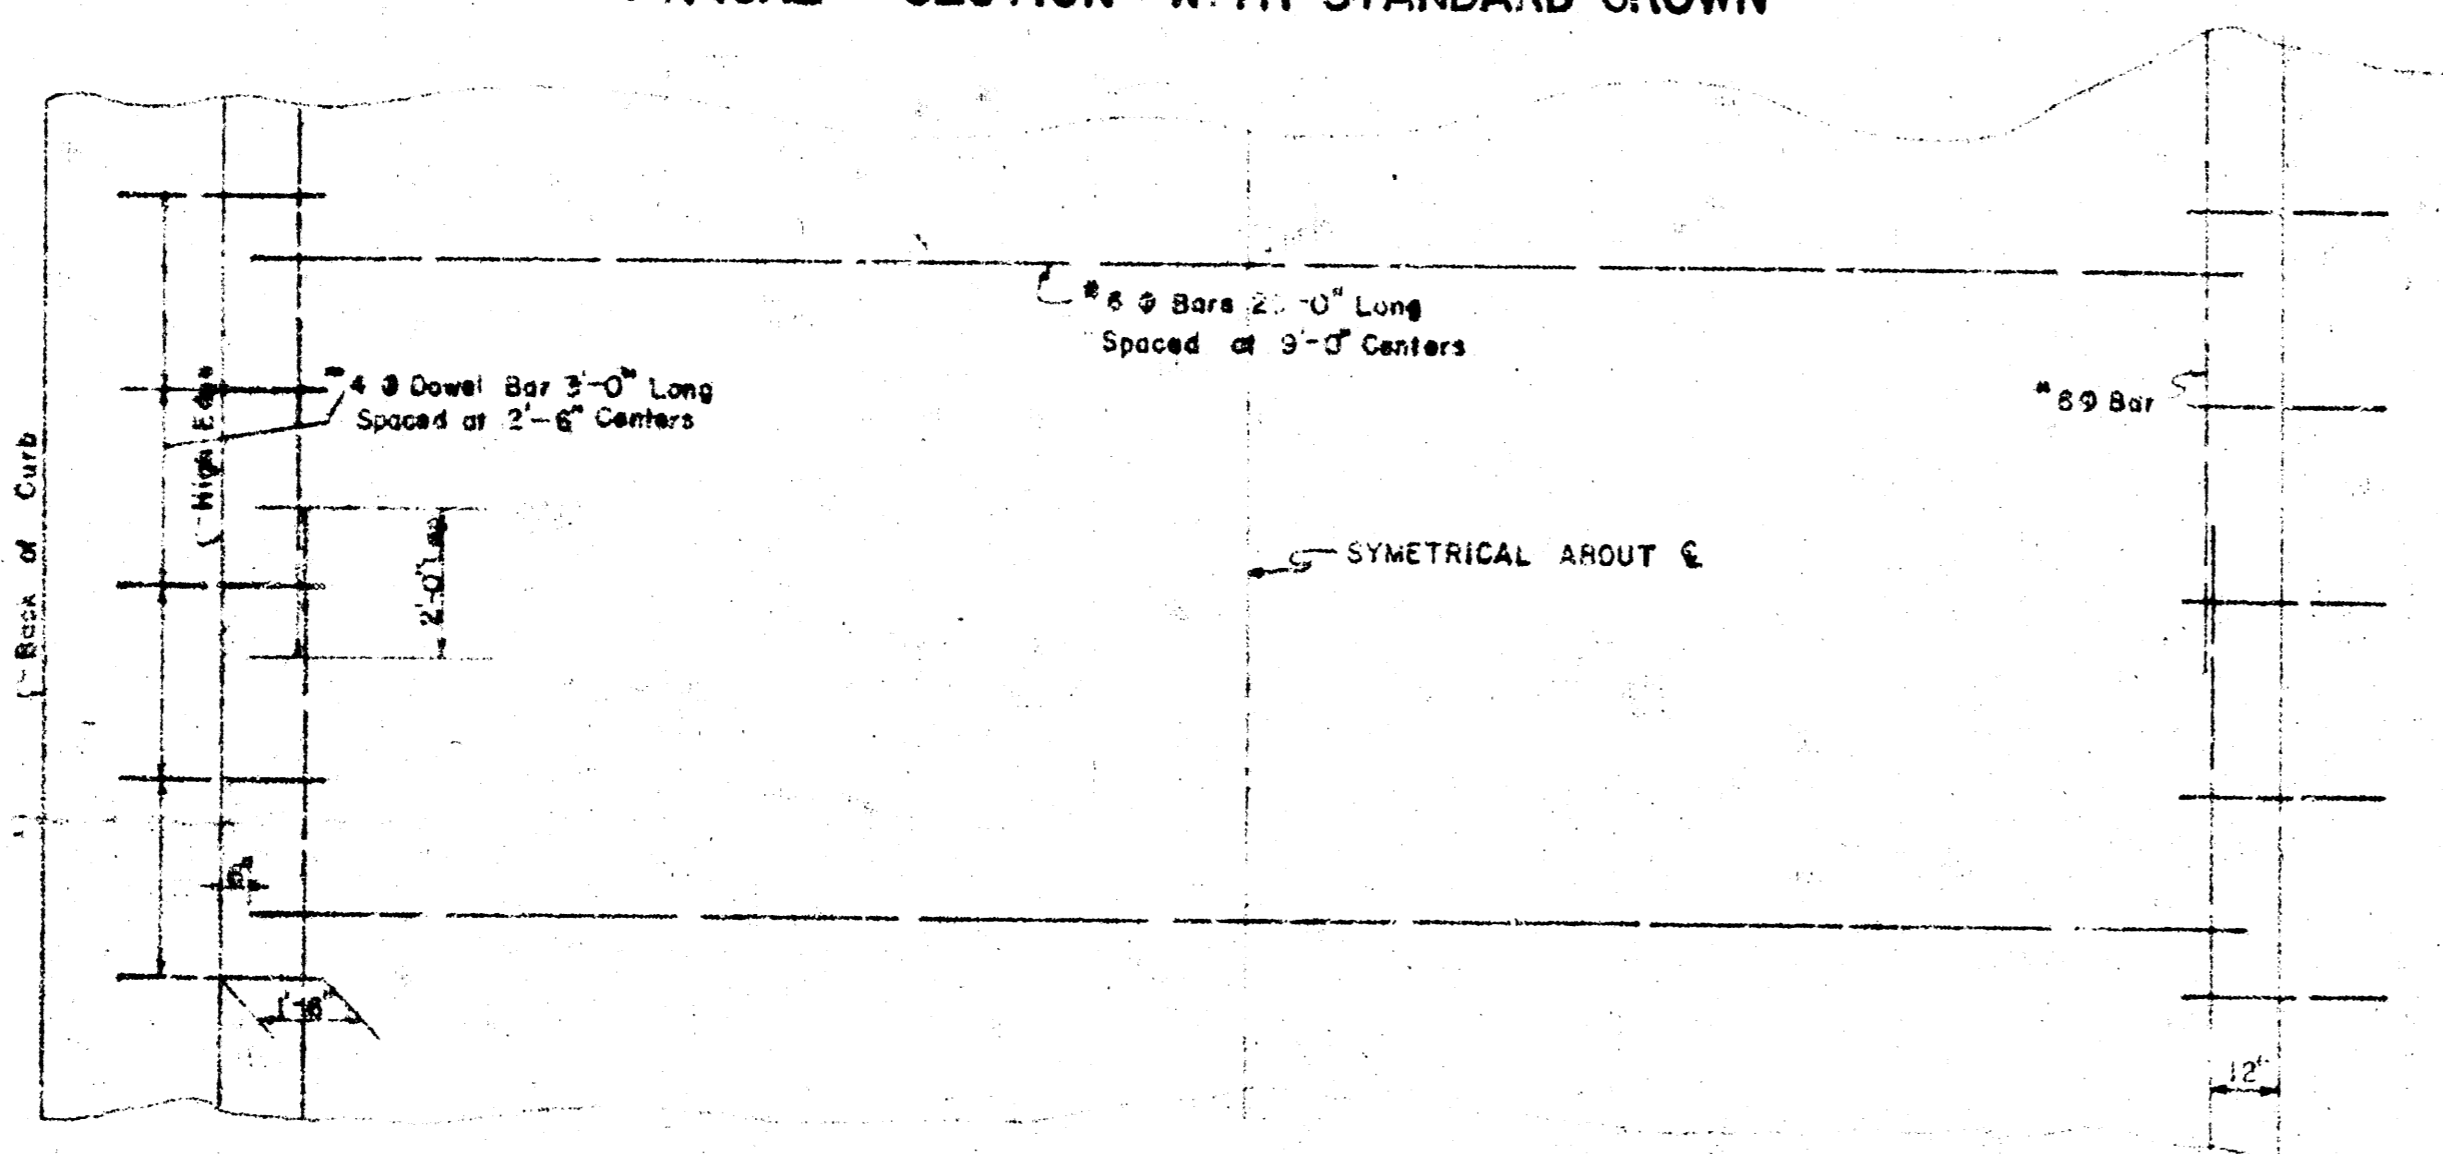

STANDARD SECTION OF COMBINED CURB & GUTTER

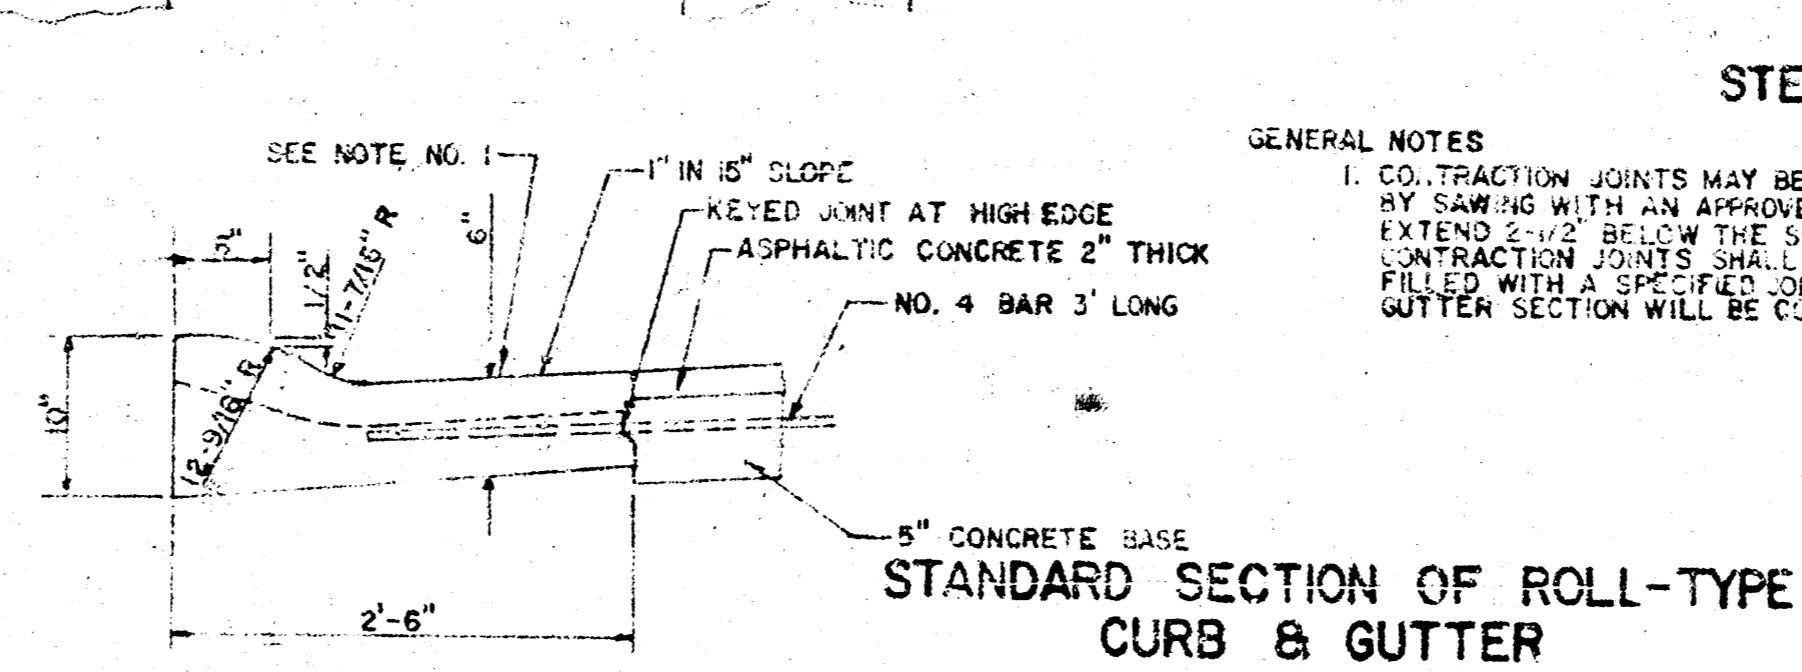

STANDARD SECTION OF ROLL-TYPE CURB & GUTTER

GENERAL NOTES  
 1. CO. TRACTION JOINTS MAY BE CONSTRUCTED IN COMBINED CURB & GUTTER BY SAWING WITH AN APPROVED CONCRETE SAW. THE SAW CUT SHALL EXTEND 2-1/2" BELOW THE SURFACE OF THE CURB & GUTTER. SAWED CONTRACTION JOINTS SHALL HAVE A MAXIMUM SPACING OF 10' AND BE FILLED WITH A SPECIFIED JOINT FILLER SUCH THAT THE JOINT IN THE GUTTER SECTION WILL BE COMPLETELY FILLED.

CITY OF WICHITA, KANSAS  
 Department of Public Works - Engineering Division  
 R. W. LINN City Engineer  
 Date: 2-24-1973 Project No. DAKC 573022

3/12

