
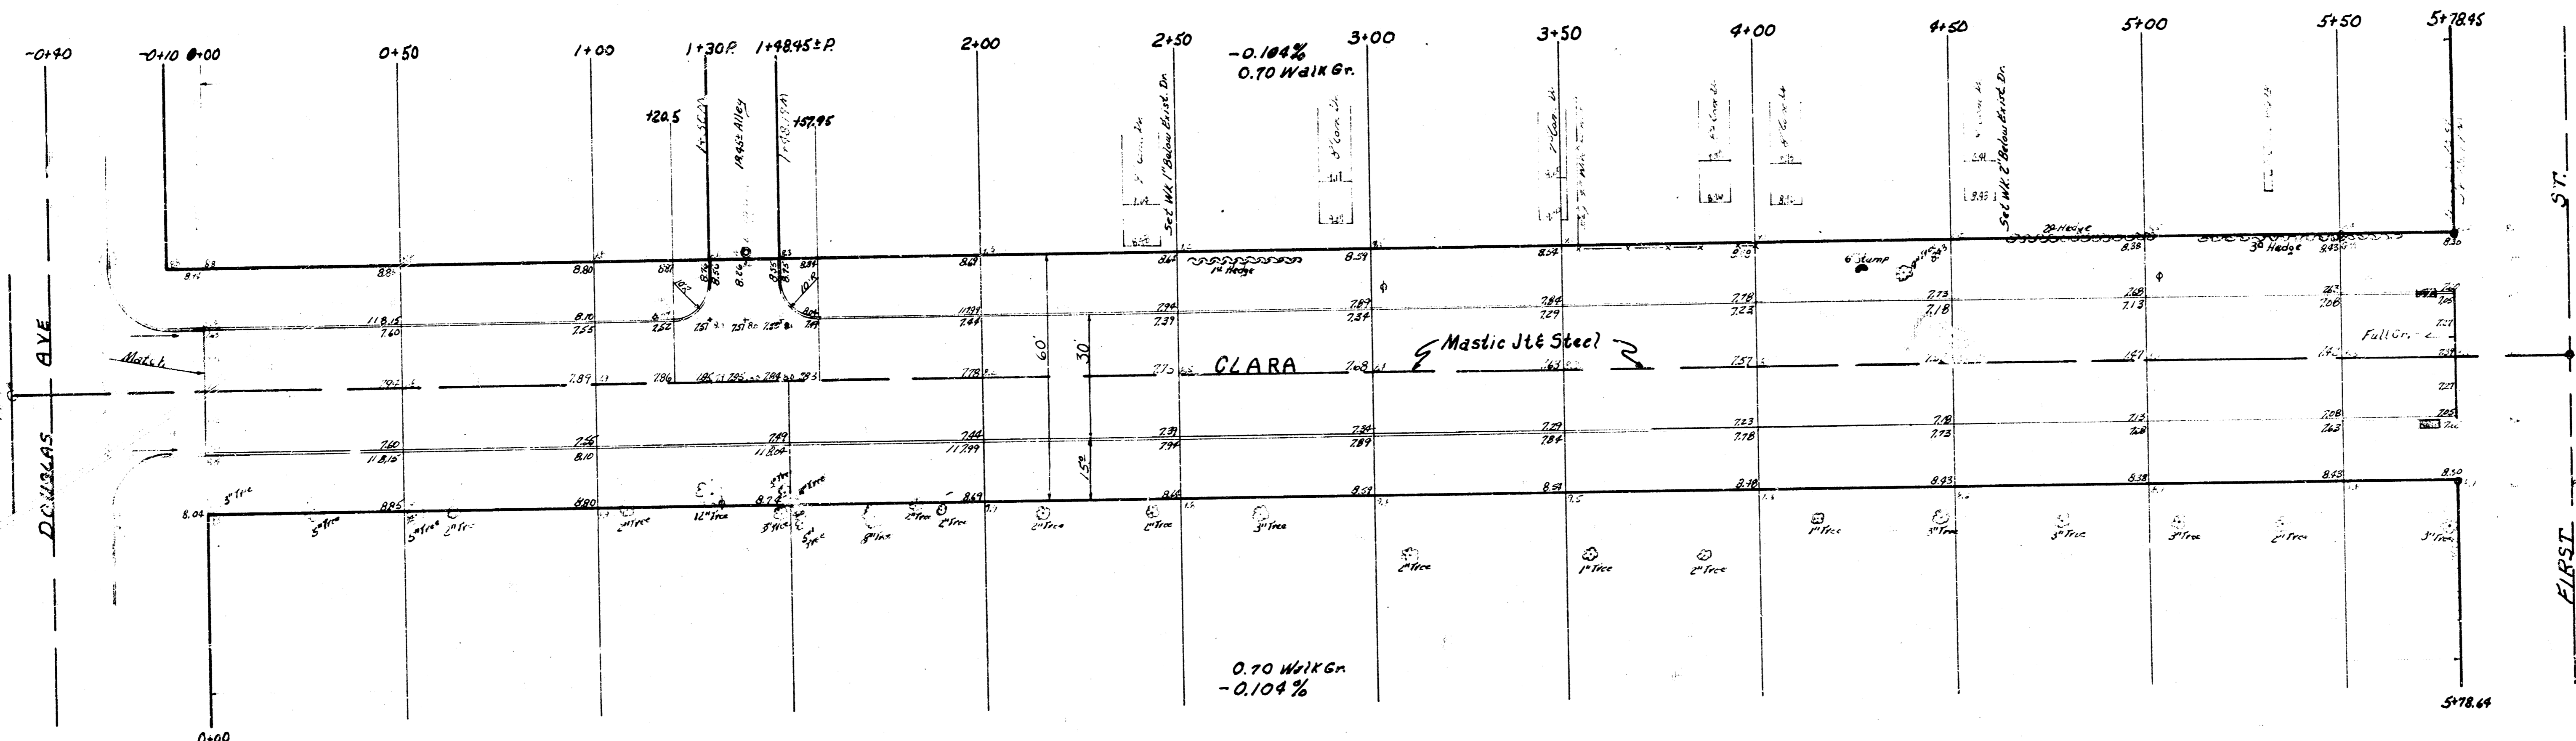


B.M. 11983 R.R. Spike S. Face P. Pole NW. Cor. Doris & Douglas
 B.M. 118235 6" in Globe W. curb Clara & N.L. Douglas
 B.M. 11933 R.R. Spike W. Face P. Pole N. Side First 20' W & Clara

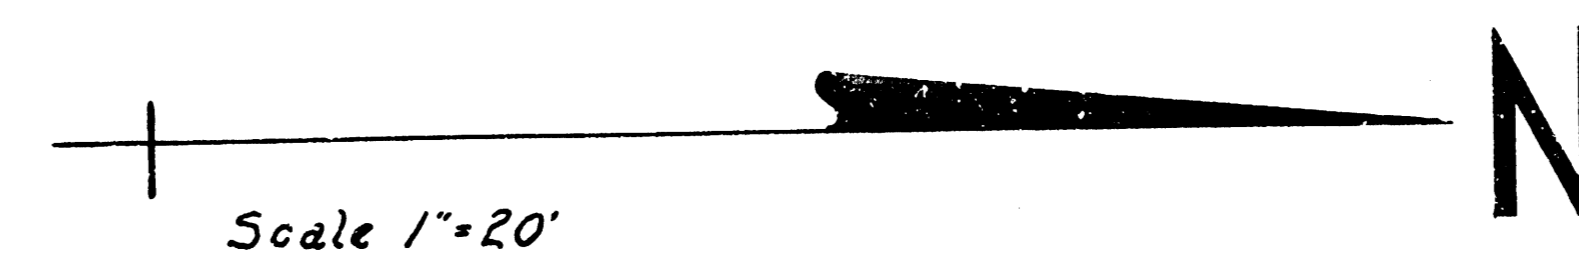

Excavation

Property	City
Cu. Yds. 920.7	28.5
+10% 92.1	2.9
Totals 1012.8	31.4

CLARA ST.
 N.L. DOUGLAS TO S.L. FIRST
 30' CONC. & CB.
 CITY OF WICHITA, KANSAS
 B E SMITH CITY ENGINEER
 DATE APRIL 1953 PROJ. C12-75