

MG-3

BM 114.22 "H" in Hurst ctn WK E, NE cor Madison & Central


CHOLE Edge of East Park

0+89 6" Elm 22' L.
0+96 4" App WK 24' L.

1+65 12" Elm 22' L.
1+75 18" Elm 22' L.
1+84 4" Dr 17' L.
1+92 12" Elm 22' L.
2+13 PP L.
2+22 19" Elm L.
2+54 18" Elm 22' L.


BM 112.95 Top of Iron in Thimble & Ash & Elm

Excavation
Proposed
84.0
44.0
21.0
55.0
58.0
10.0
213.7
+1070 21.4
235.1 yd³

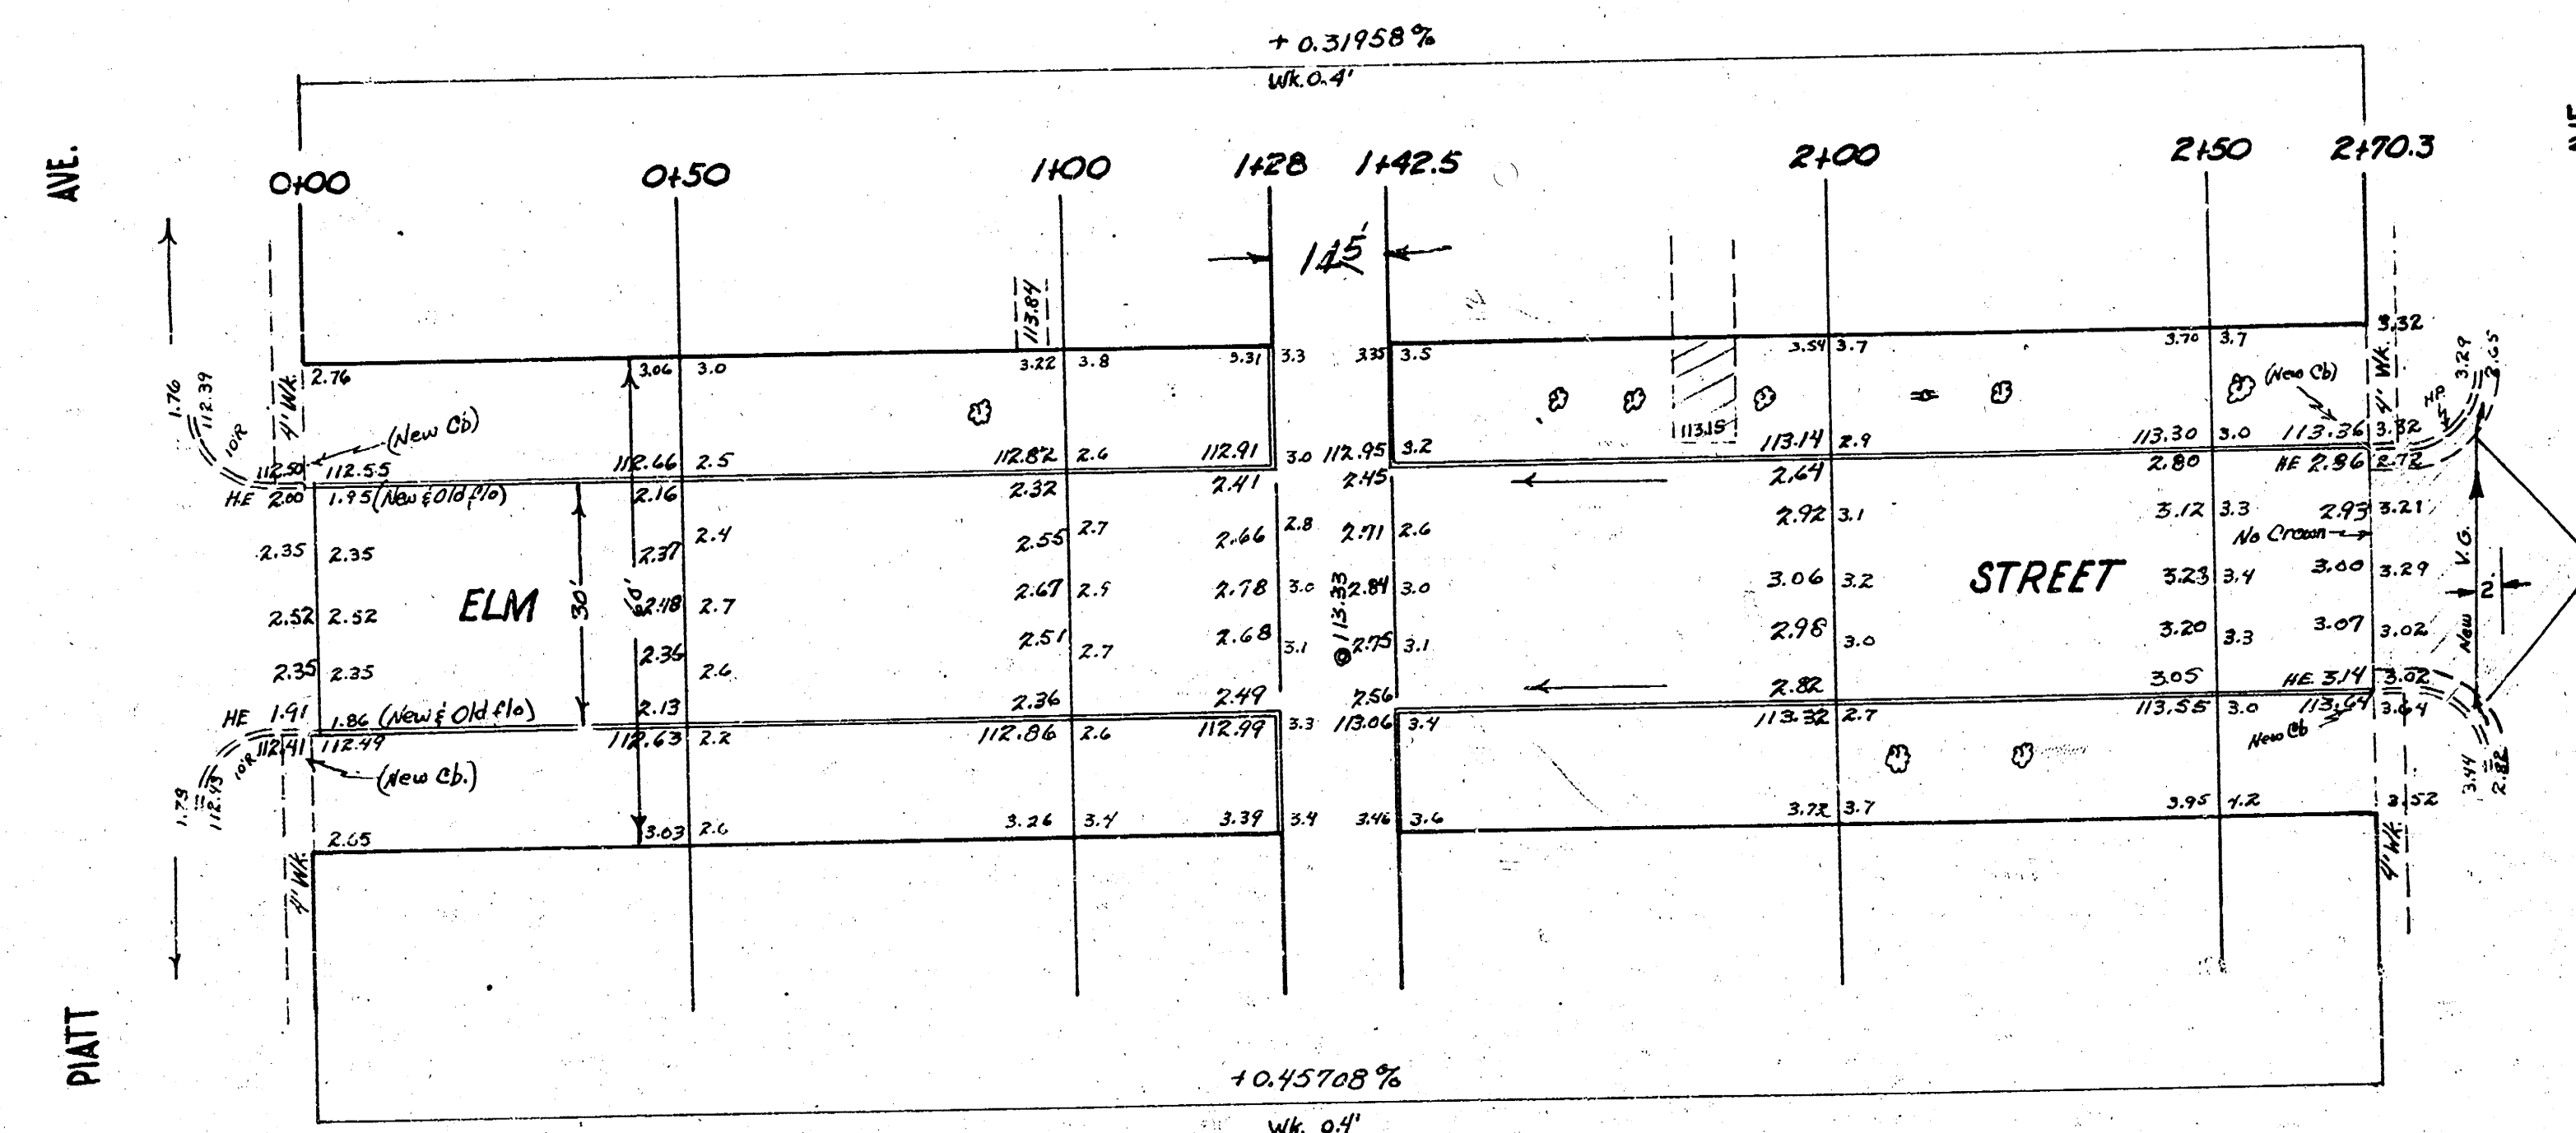


NOTE: Field engineer to establish grade on new Valley Gutter.

NOTE: Remove Cross-Hatched Area.

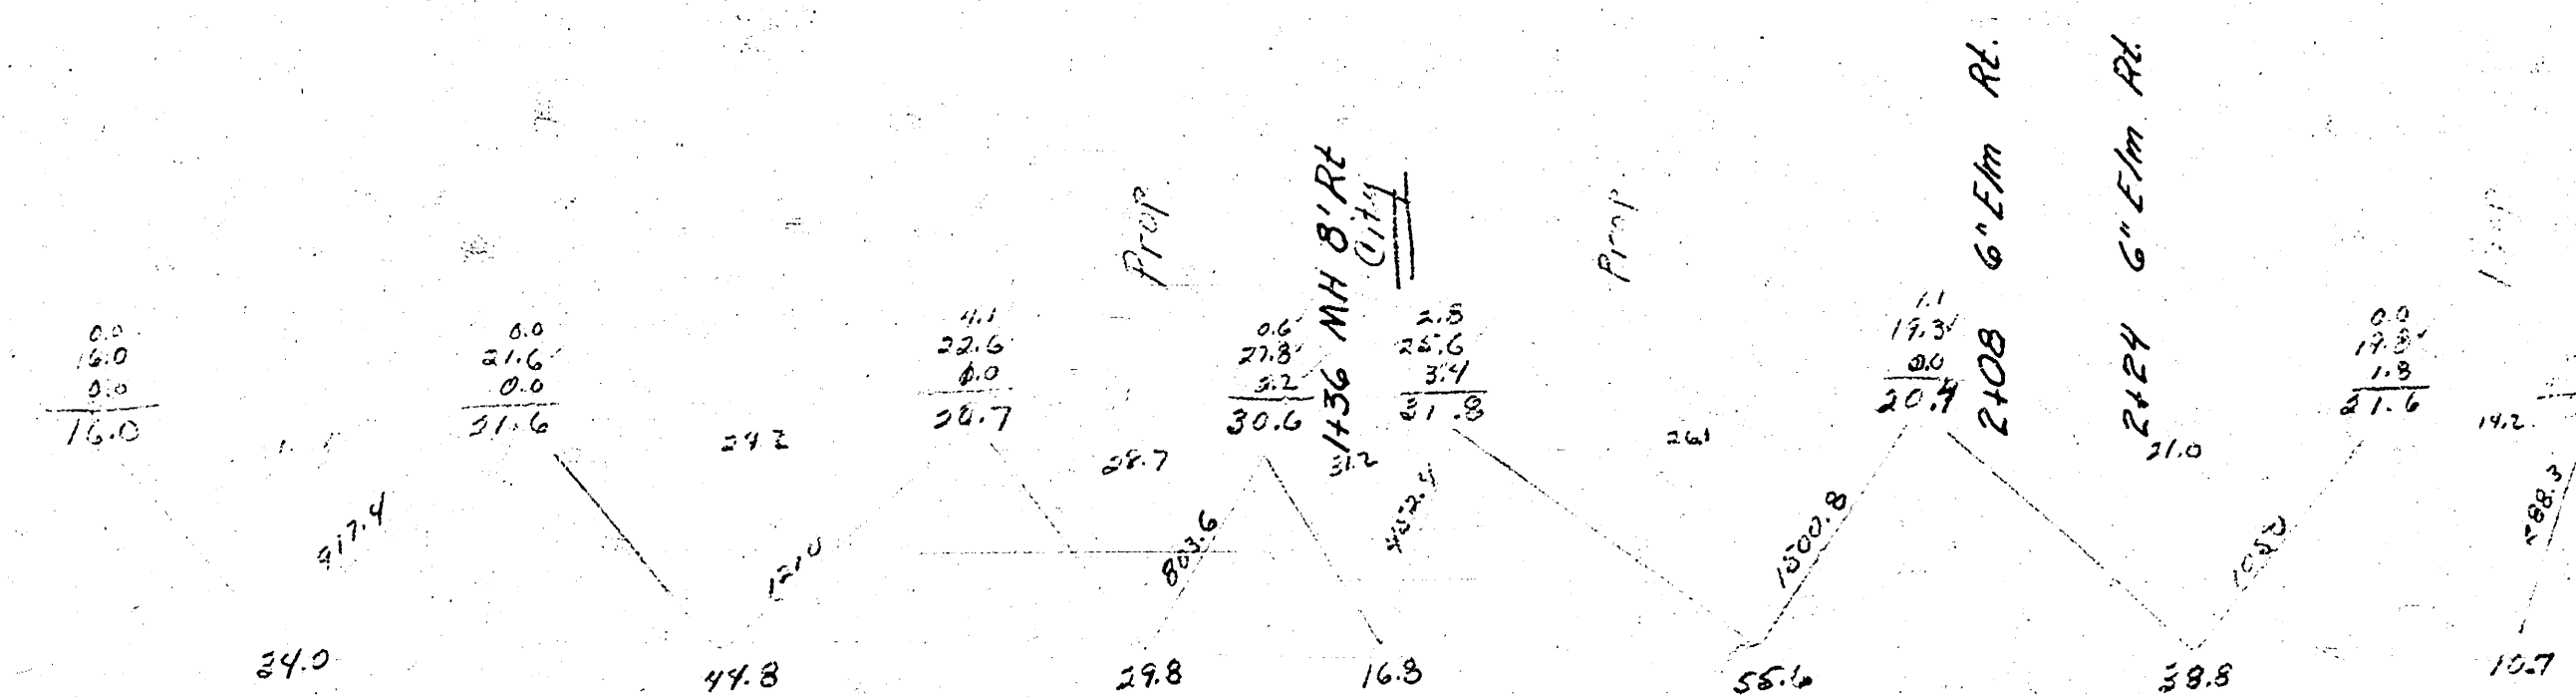

4d1

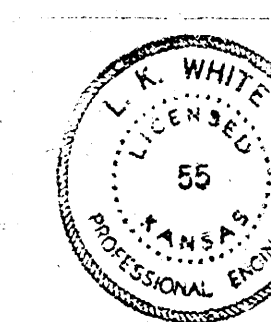

ELM ST.
E.L. PIATT to W.L. ASH
30' Conc. & Cb.
CITY OF WICHITA, KANSAS
L. K. WHITE CITY ENGINEER
NOV. 1950, PROJ. NO. C10-150