



311 1/4 S.E. COR. CONC. PORCH HOUS. # 205 ARMOUR DRIVE
 BASE LINE - SOUTH PROP. LINE ELM STREET.

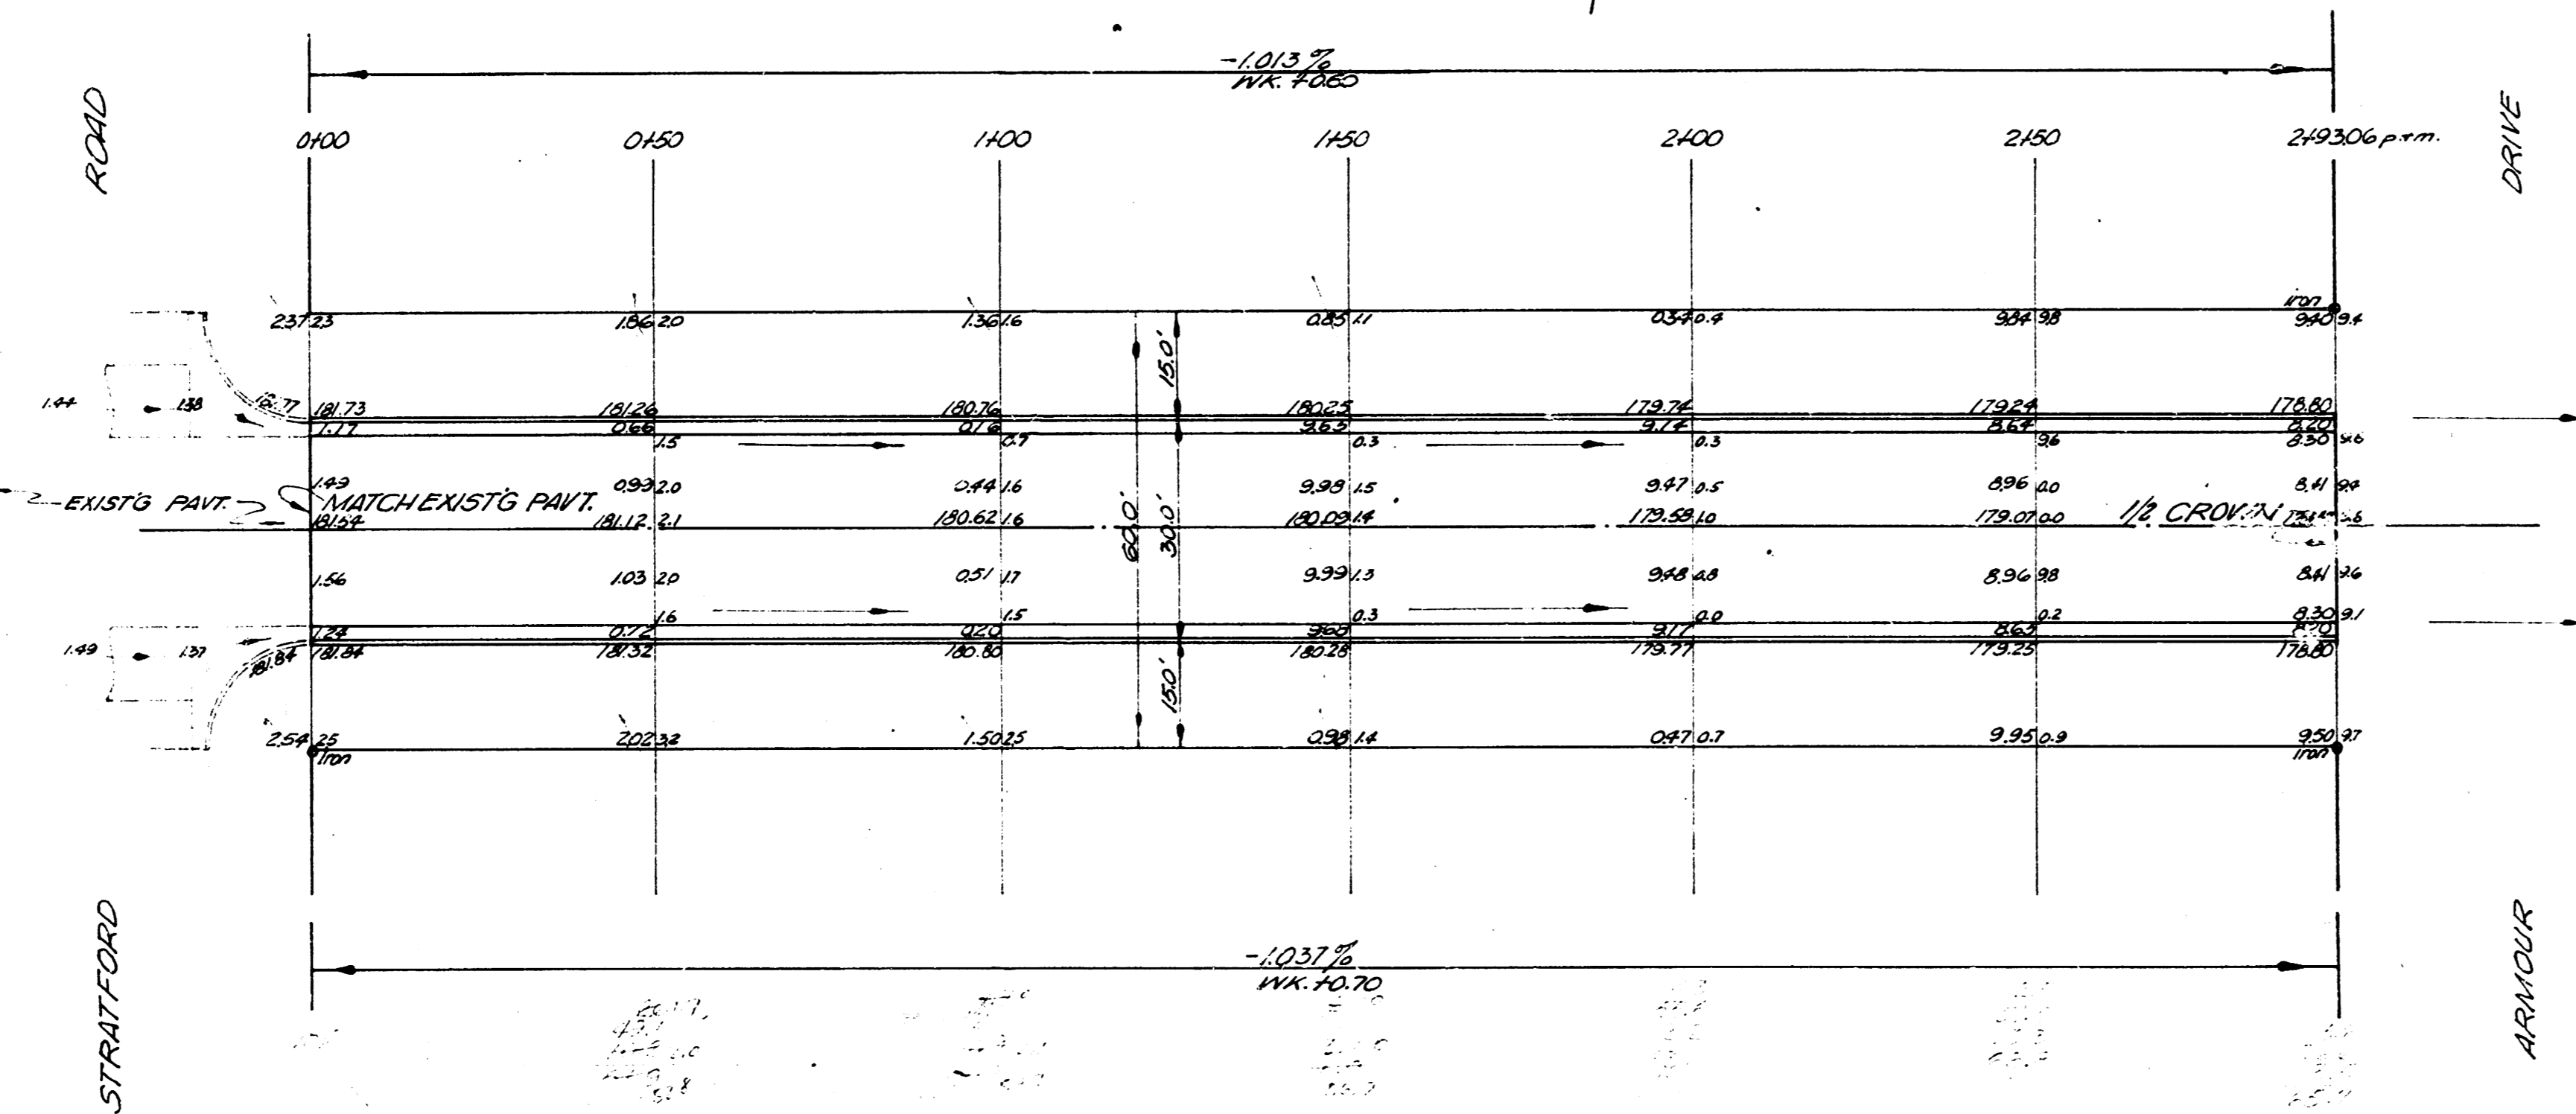

City of Wichita
 BK 722
 9-22-58
 3-22-58

438

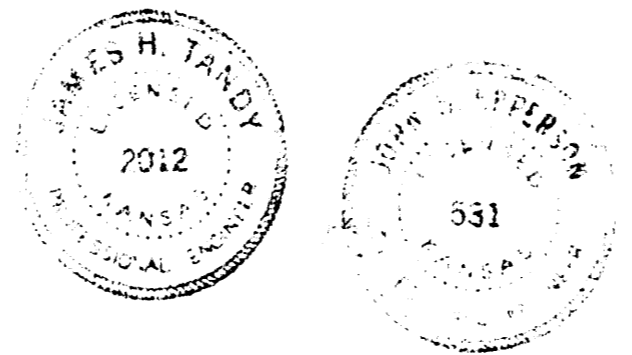

EXCAVATION TOTALS
 PROP 671.0
 HOE 61.1
 732.7 CY

ELM STREET
 EL. STRATFORD ROAD - WL. ARMOUR DRIVE
 26'-2'-30' ASPH. CONC.
 CITY OF WICHITA, KANS.
 B.E. SMITH CITY ENGINEER
 DATE: MAR 1959, PROJECT NO C18-108