
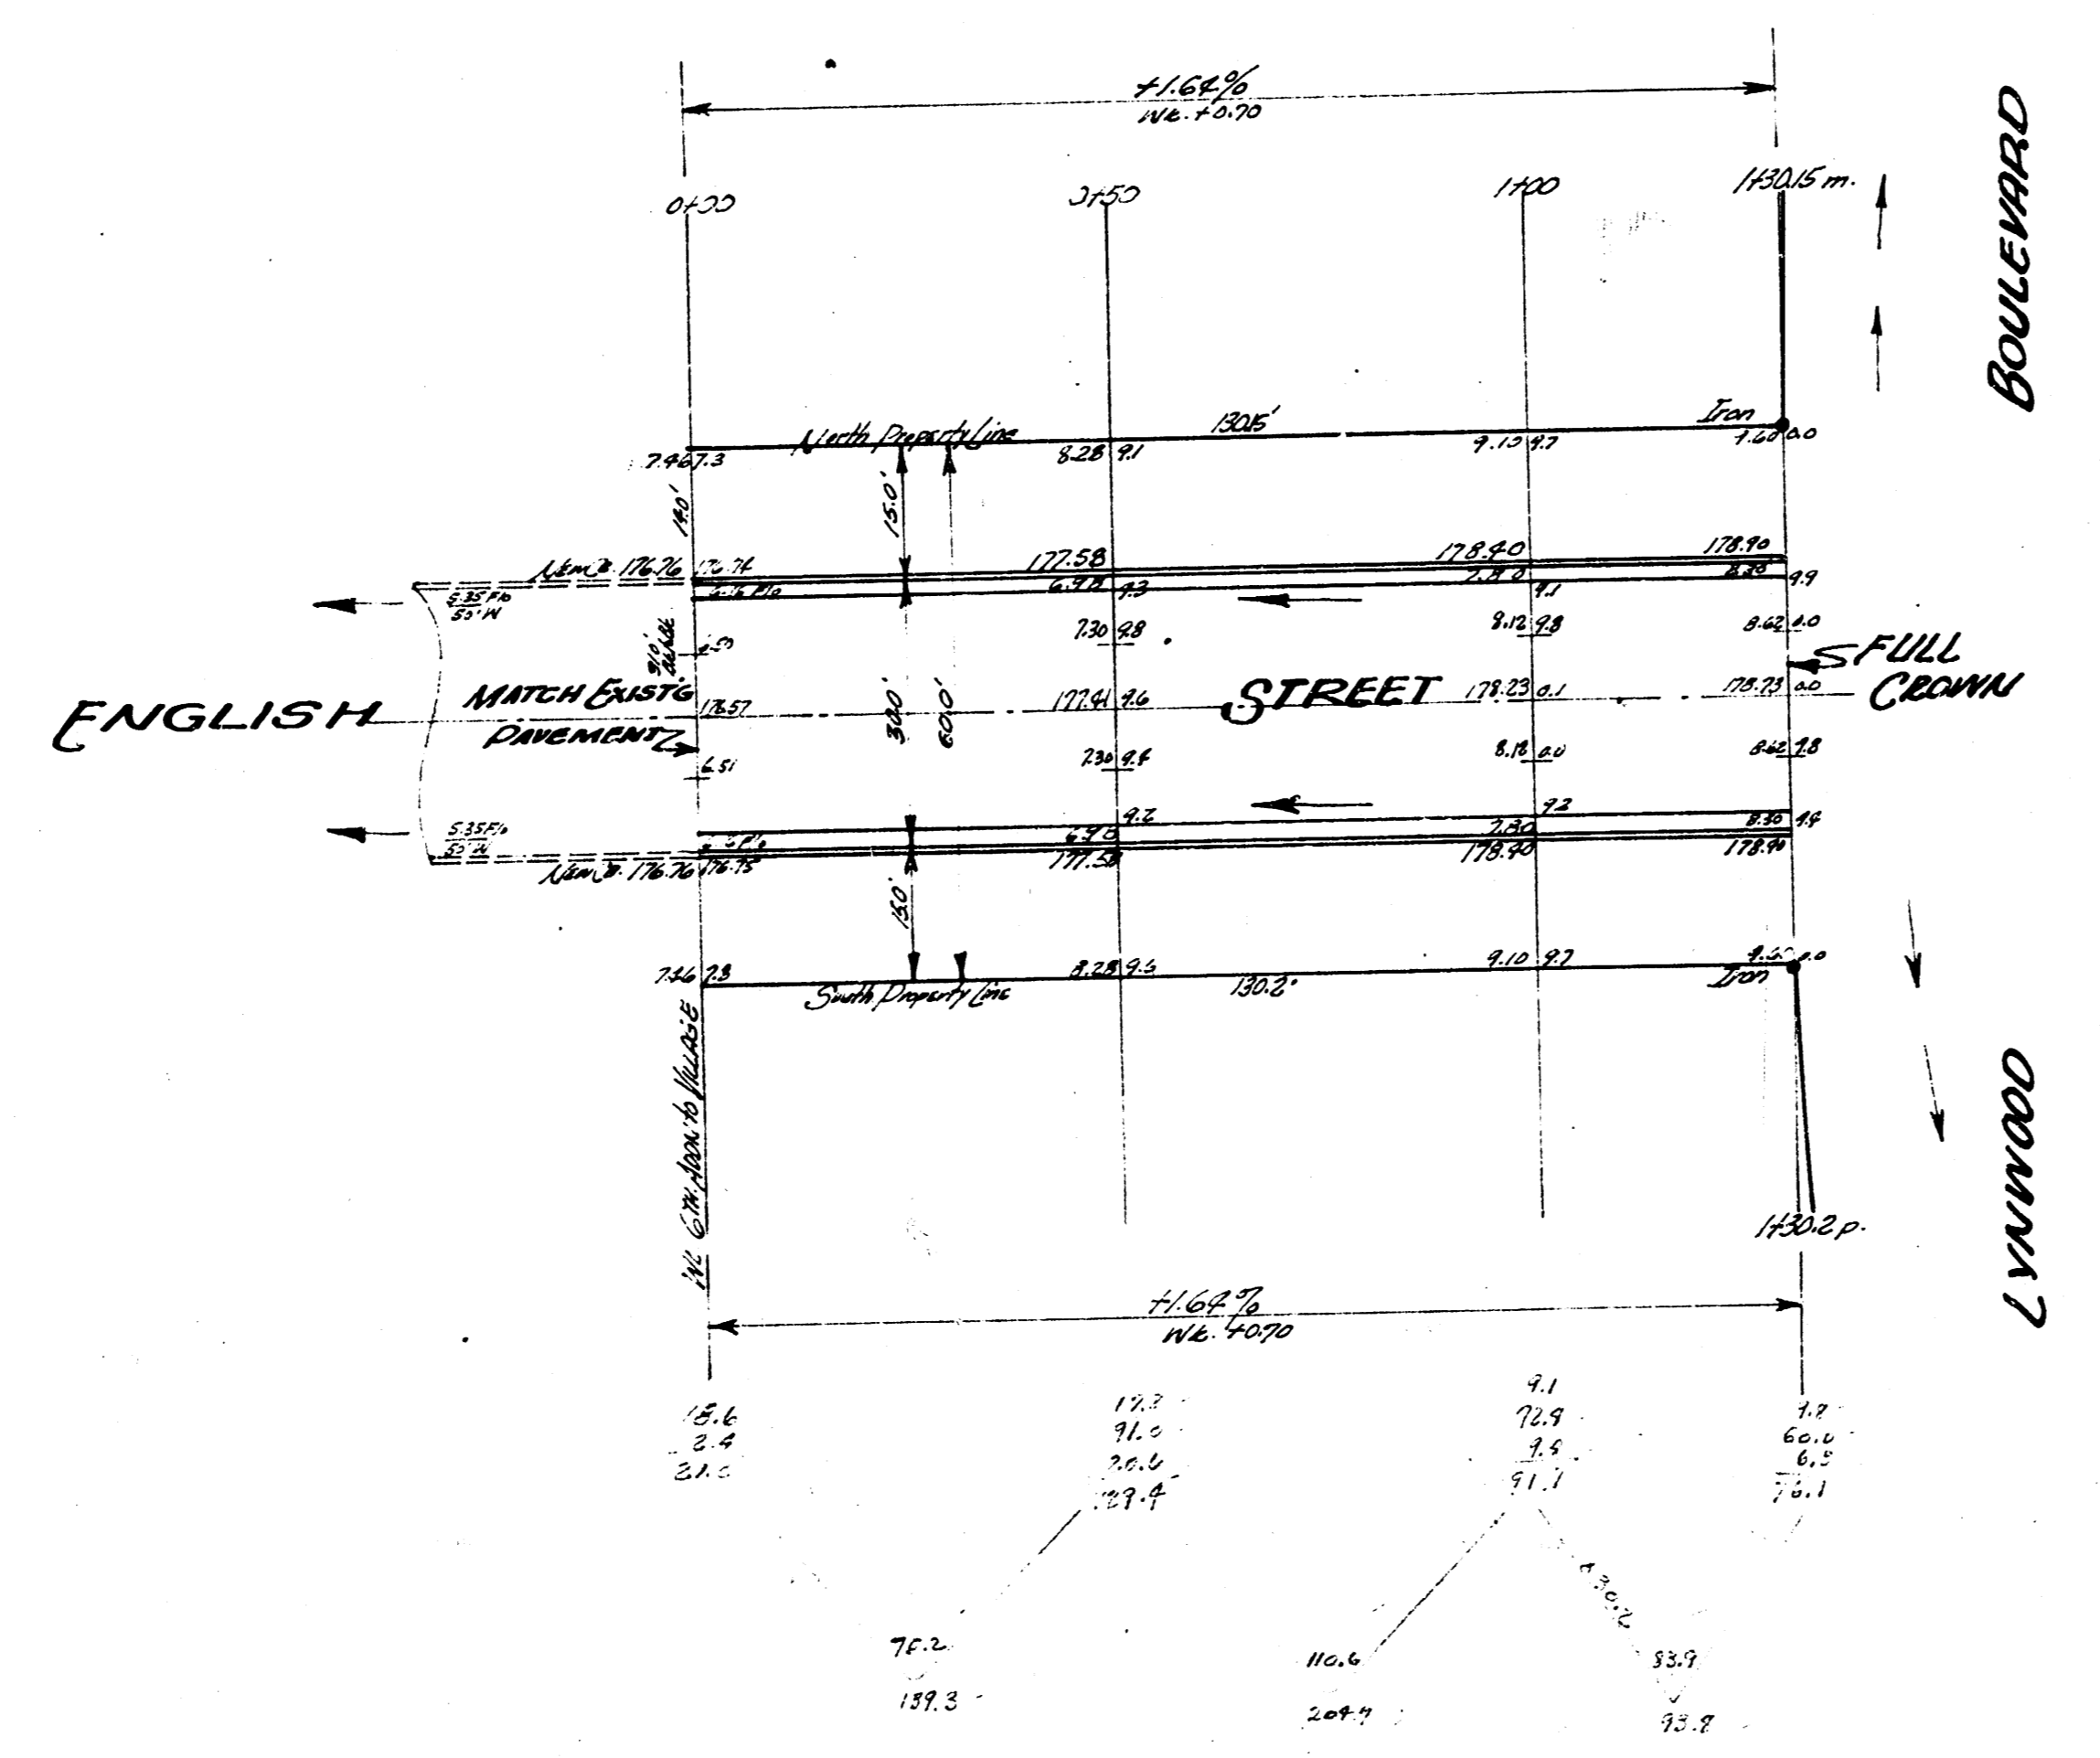


B.M. - 171.56 B.D. SPARKS IS. H.P. S.S. ENGLISH 1/2 100' W of LYNNWOOD.
 T.P. - 1.12 "T" IN TREE 75' S.W. ENGLISH 1/2 LYNNWOOD.
 1/4" = 100'. ENGLISH.


Scale: 1" = 200'




EXCAVATION TOTALS

PROPERTY	CITY
432.8	0
146.8	43.8
587.6	43.8

ENGLISH STREET
 WIL. 6TH ADDN. TO WIL. LYNNWOOD
 TO THE VILLAGE
 26-2-30 AC.
 CITY OF WICHITA, KANSAS
 BE. SMITH CITY ENGINEER
 DATE: SEPT. 1968 Proj. No. CM-313

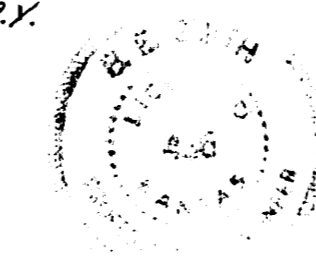

Surveyed by
 Young
 Seal
 No. 1000