


B.M. 9152 E. in Eiche E. Curb Green, N.L. St. Ward
 B.M. 9847 SW Corner lat Cond Shop House 2062 S. Green

Stationing on V.R.

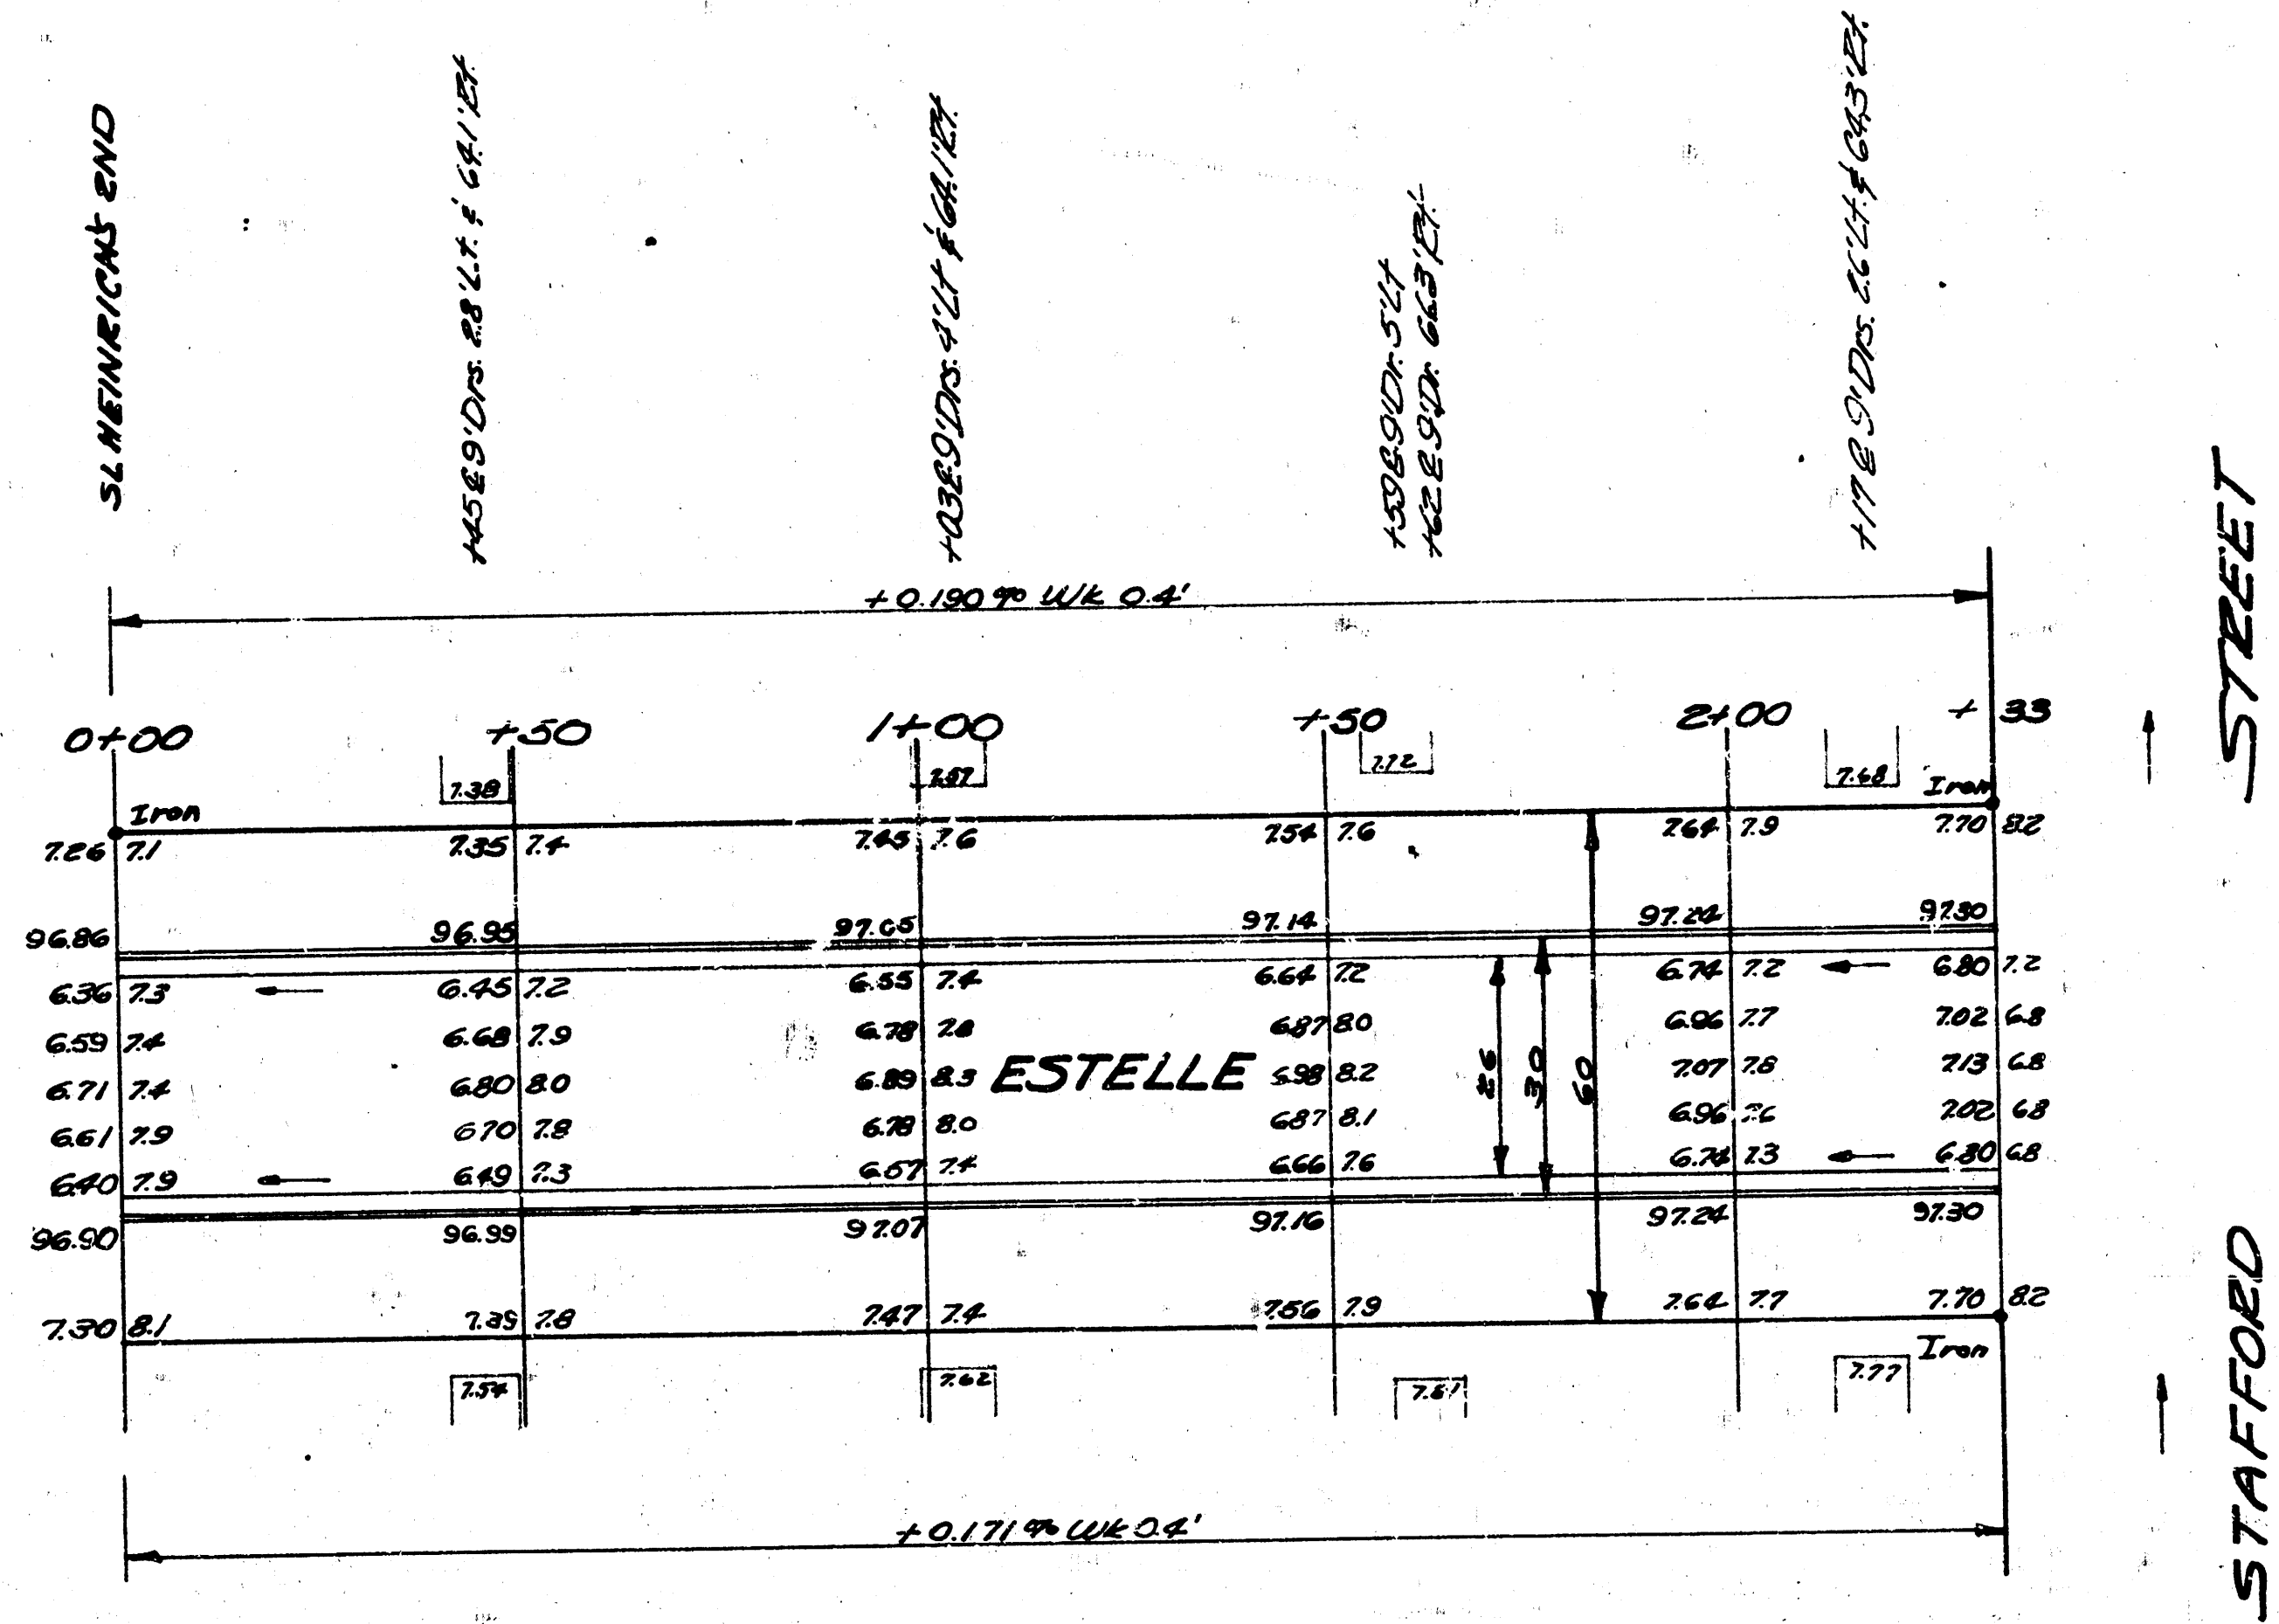

ESTELLE
 SL STAFFORD TO SL HEINRICH'S END
 26-2-30 A.C.
 CITY OF WICHITA
 BESMITH CITY ENGINEER
 AUG 1953 PROJ. NO. C15-74