



Alley W. of Market  
St. Central → 350' South

Cross-section of alley  
Scale: 1/2" = 1'-0"

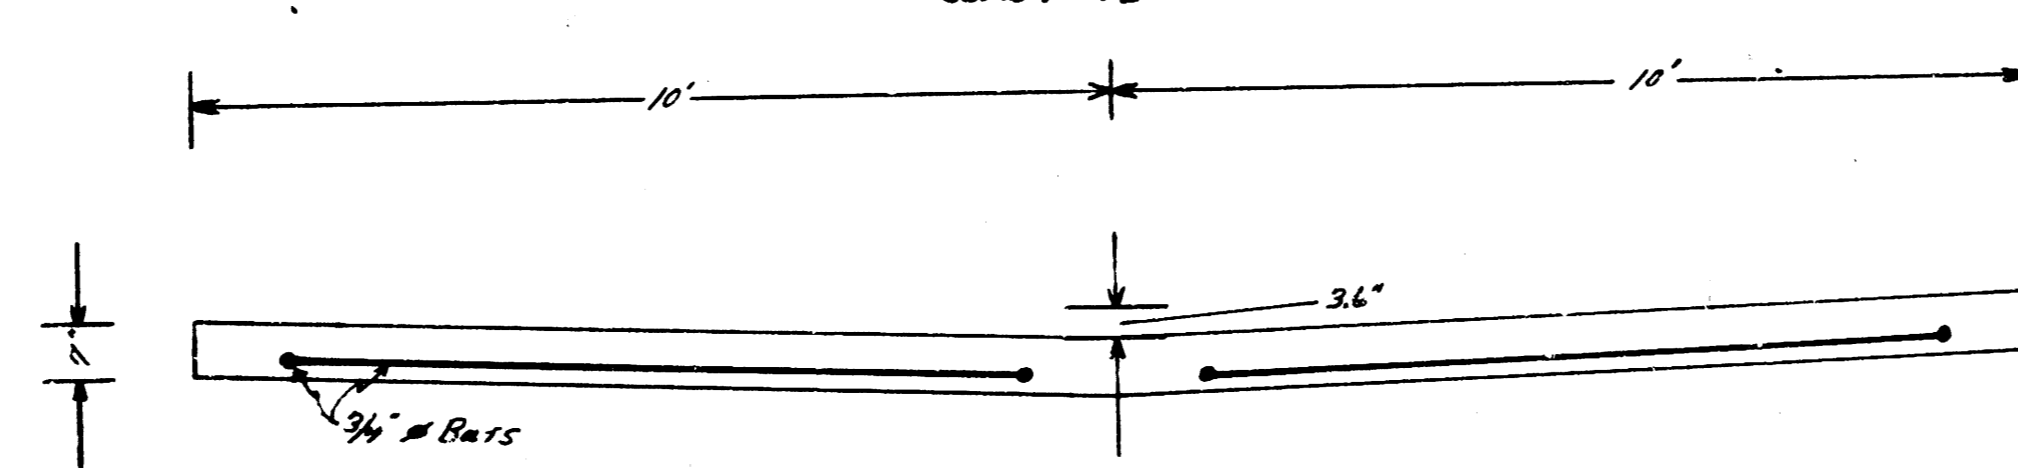

Plan view showing steel for 1/2 of alley  
Scale: 1/2" = 1'-0"

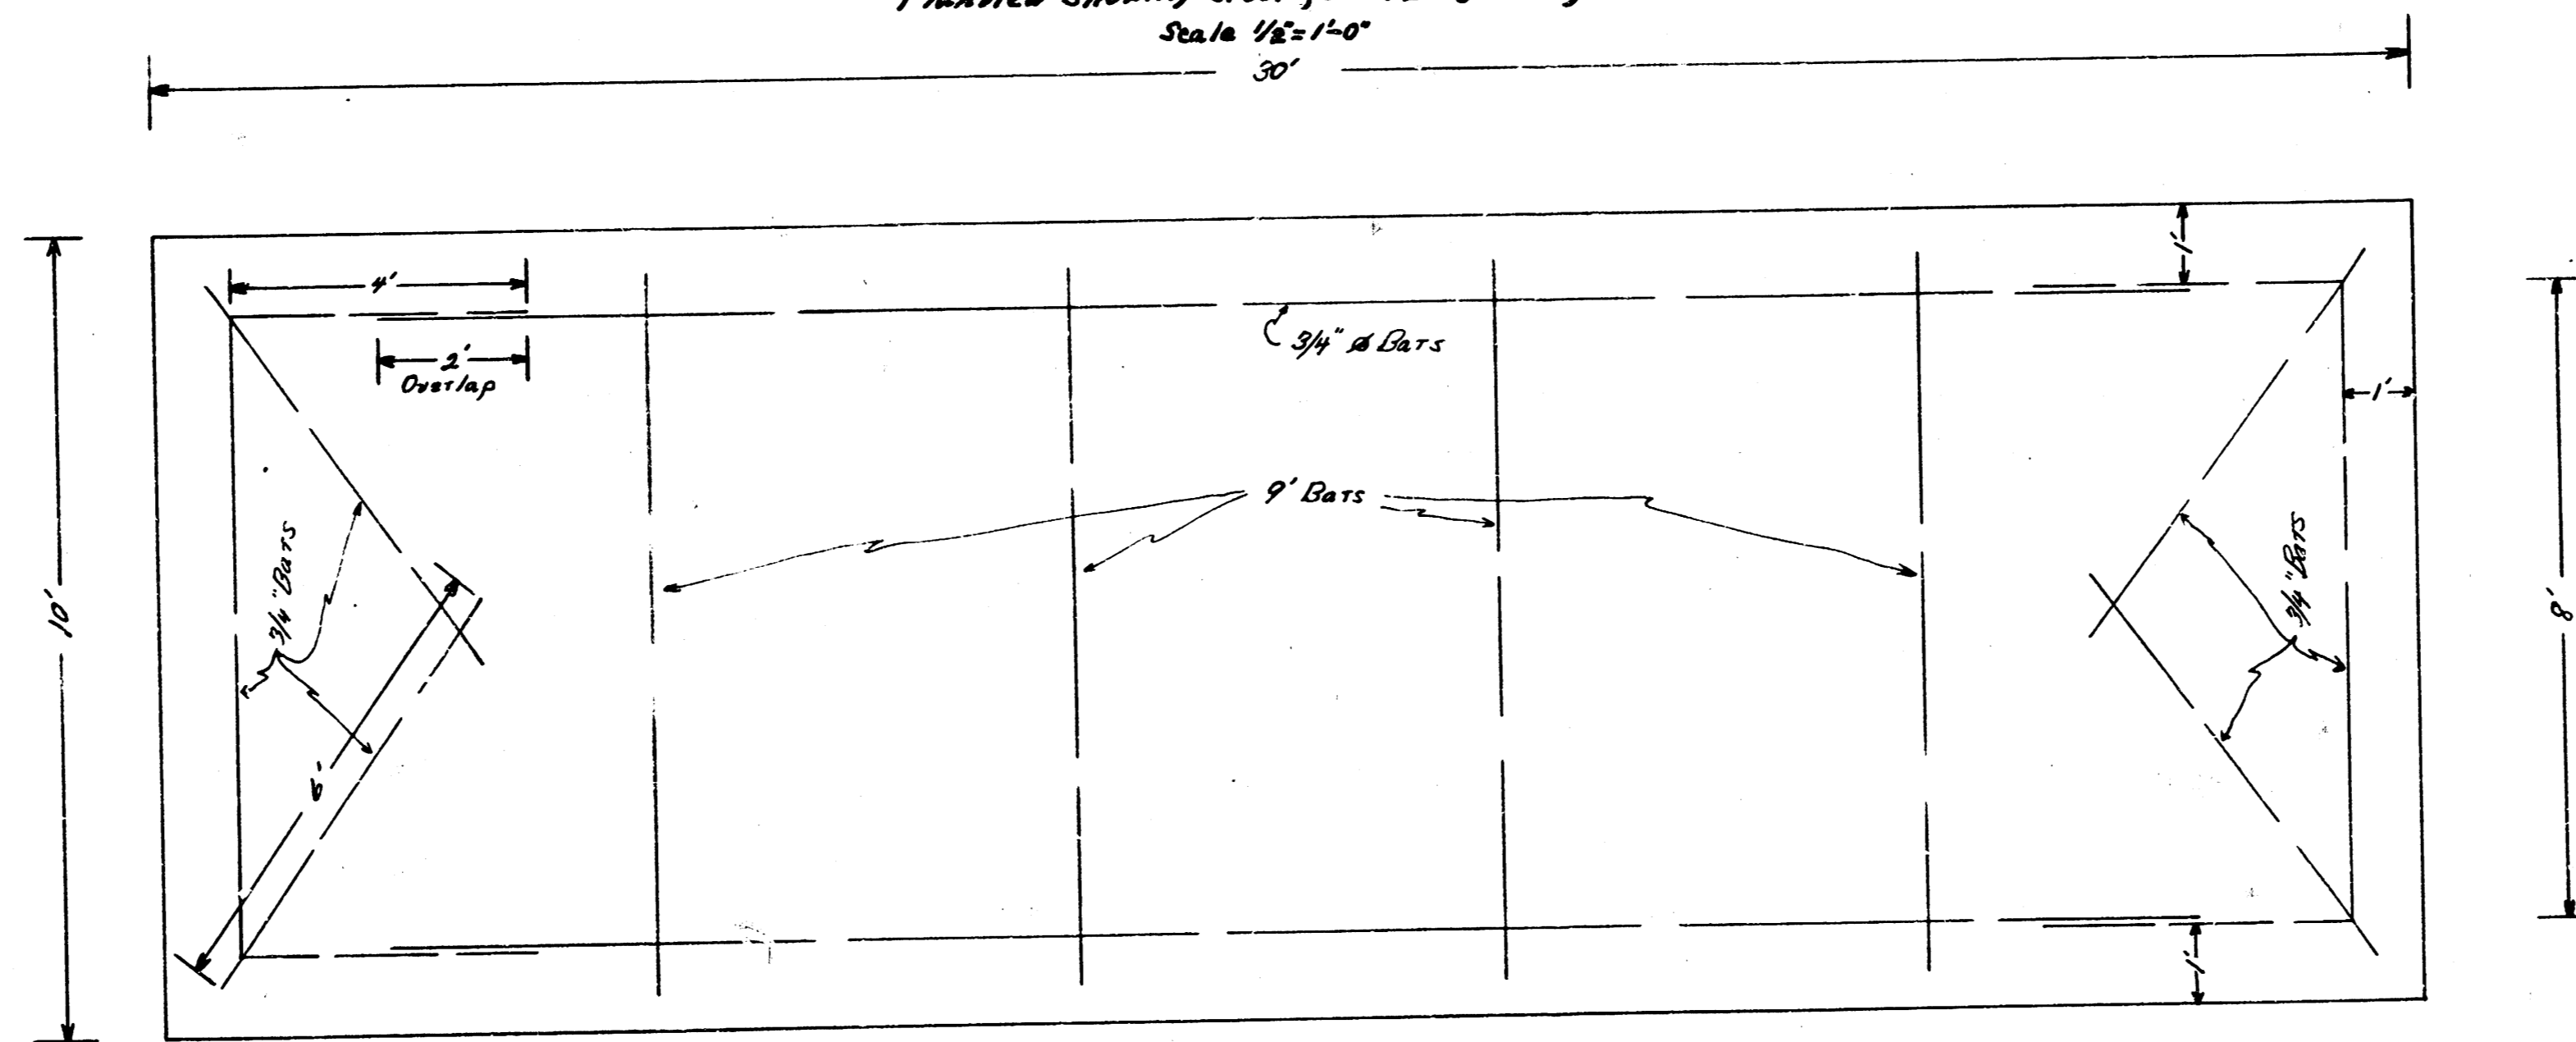

Note: Alley to be paved in two, ten foot sections.



Alley bet. Main & Market, Central South 350'  
20' Conc.  
BM Elev. 112.14 Thim. No. Side Central E. of Market.

