


B.M. - 15336 - A. In Ridge Ave N. and West S.W. Cor. Beverly Dr. / Highway

+10770

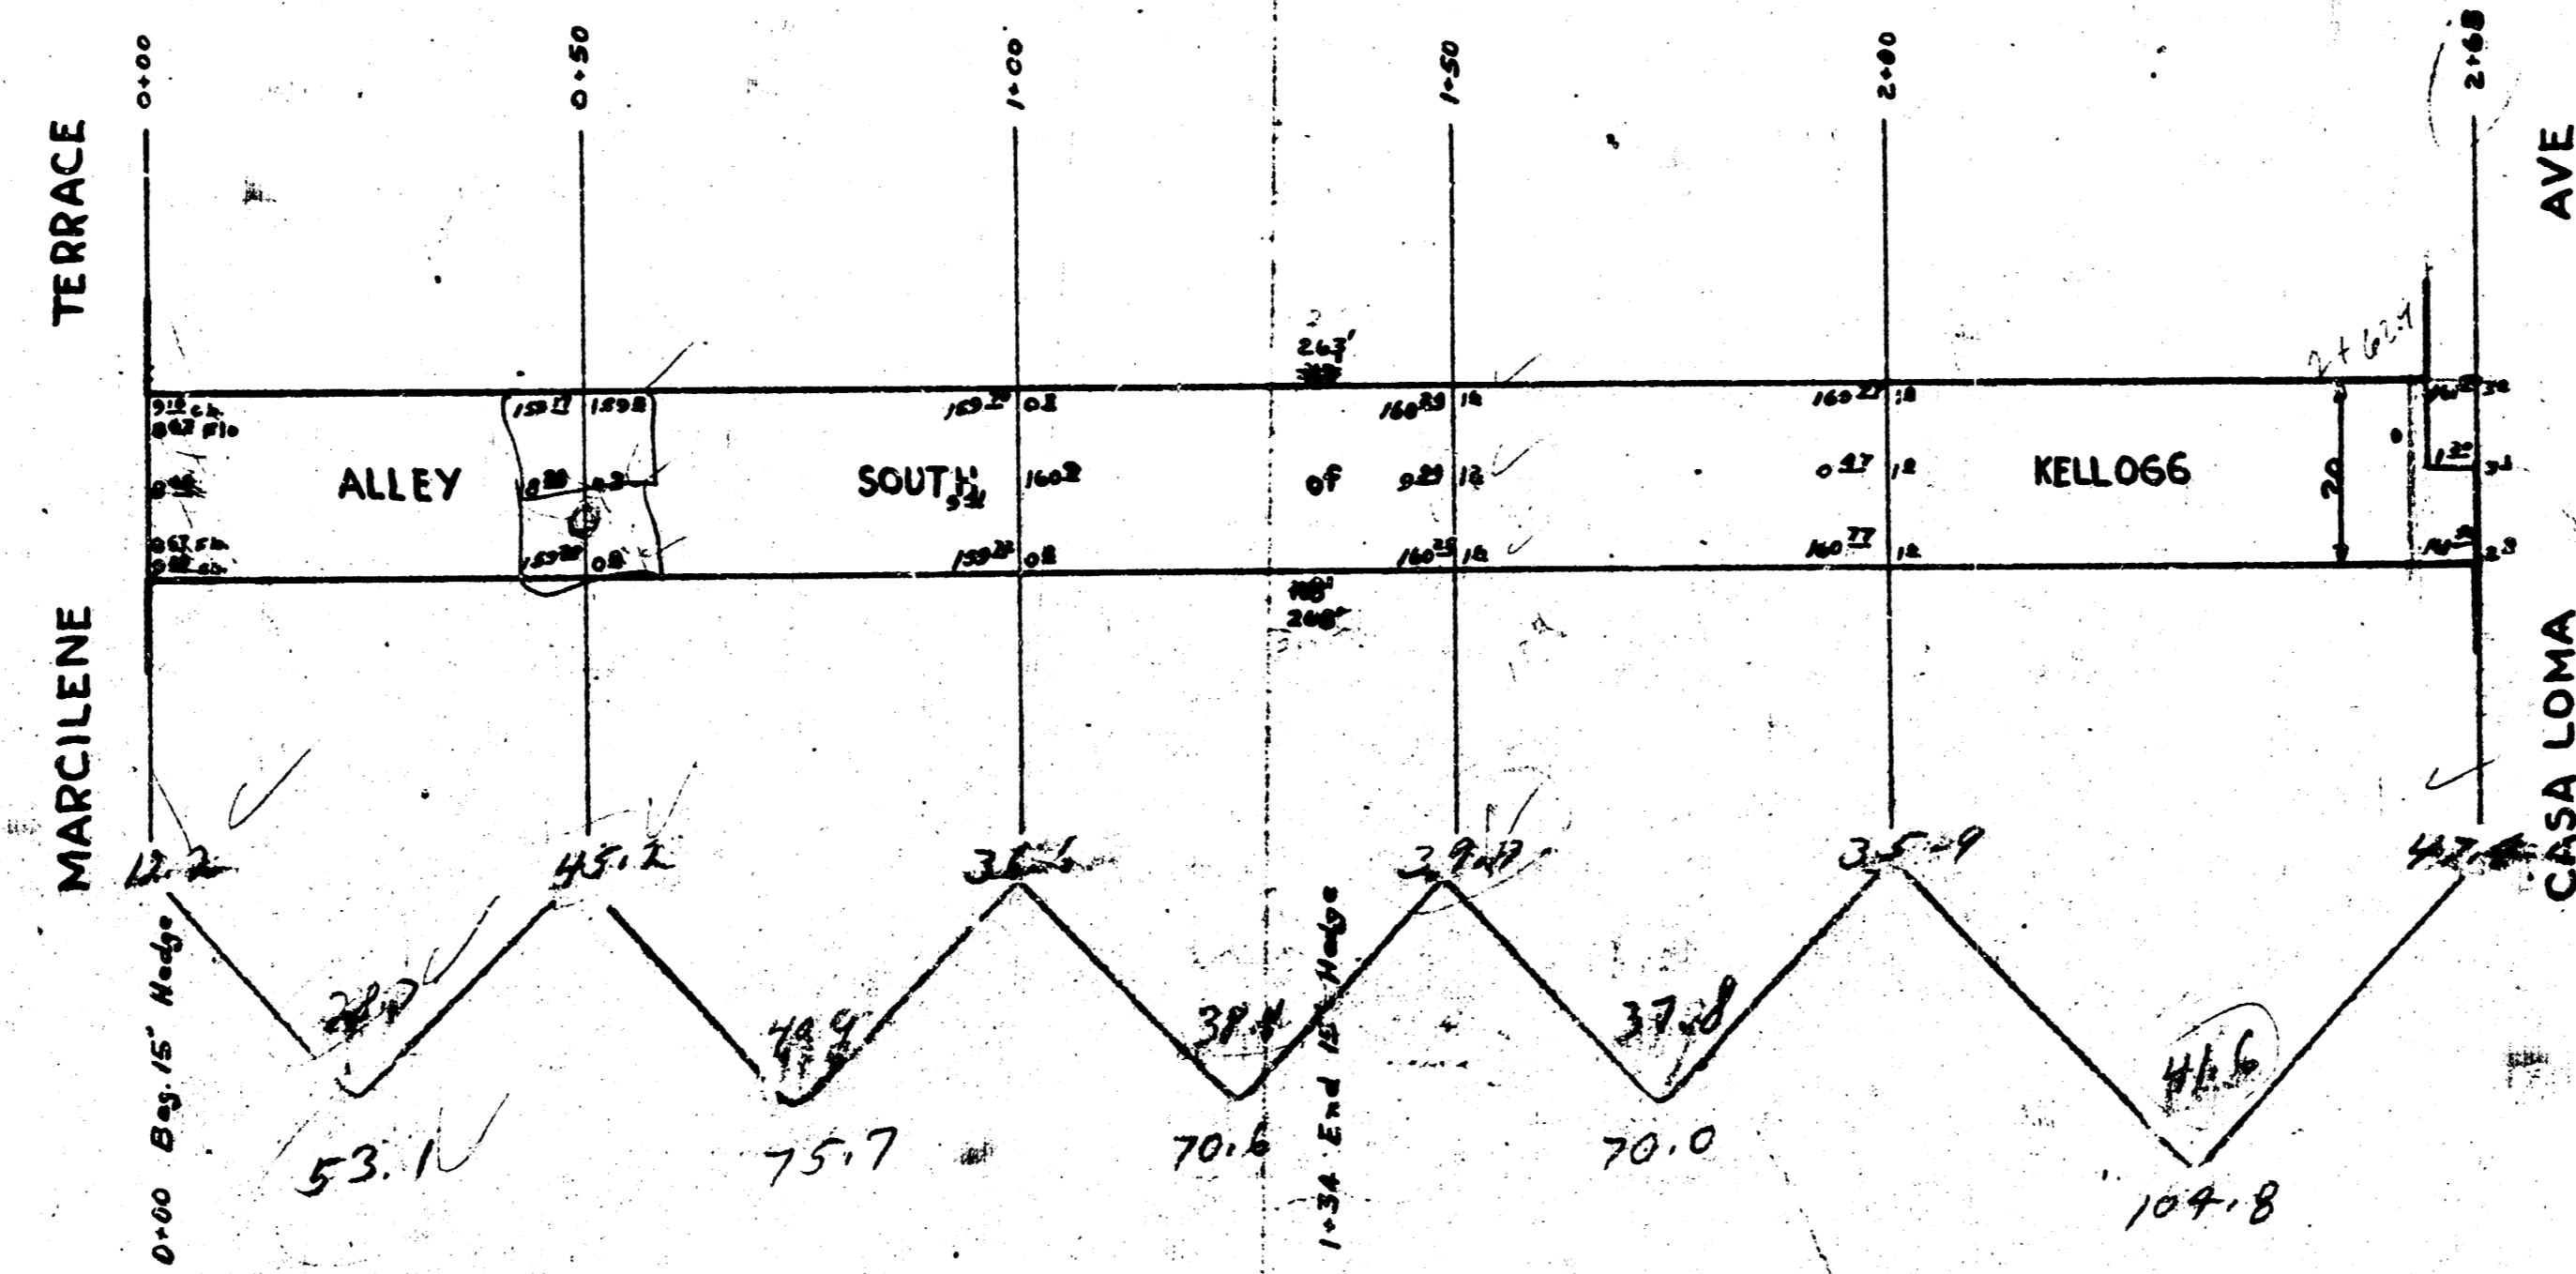

Prop.
 53.1
 75.7
 70.6
 70.0
 104.8

 374.2
 +1070 37.4

 411.6

+1048

ALLEY S. of	KELLOGG ST
E. L. MARCILENE	W. L. CASA LOMA
20' CONCRETE, 7" THICK	
CITY OF WICHITA, KANSAS	
L. K. WHITE	CITY ENGINEER
APRIL 1947	