
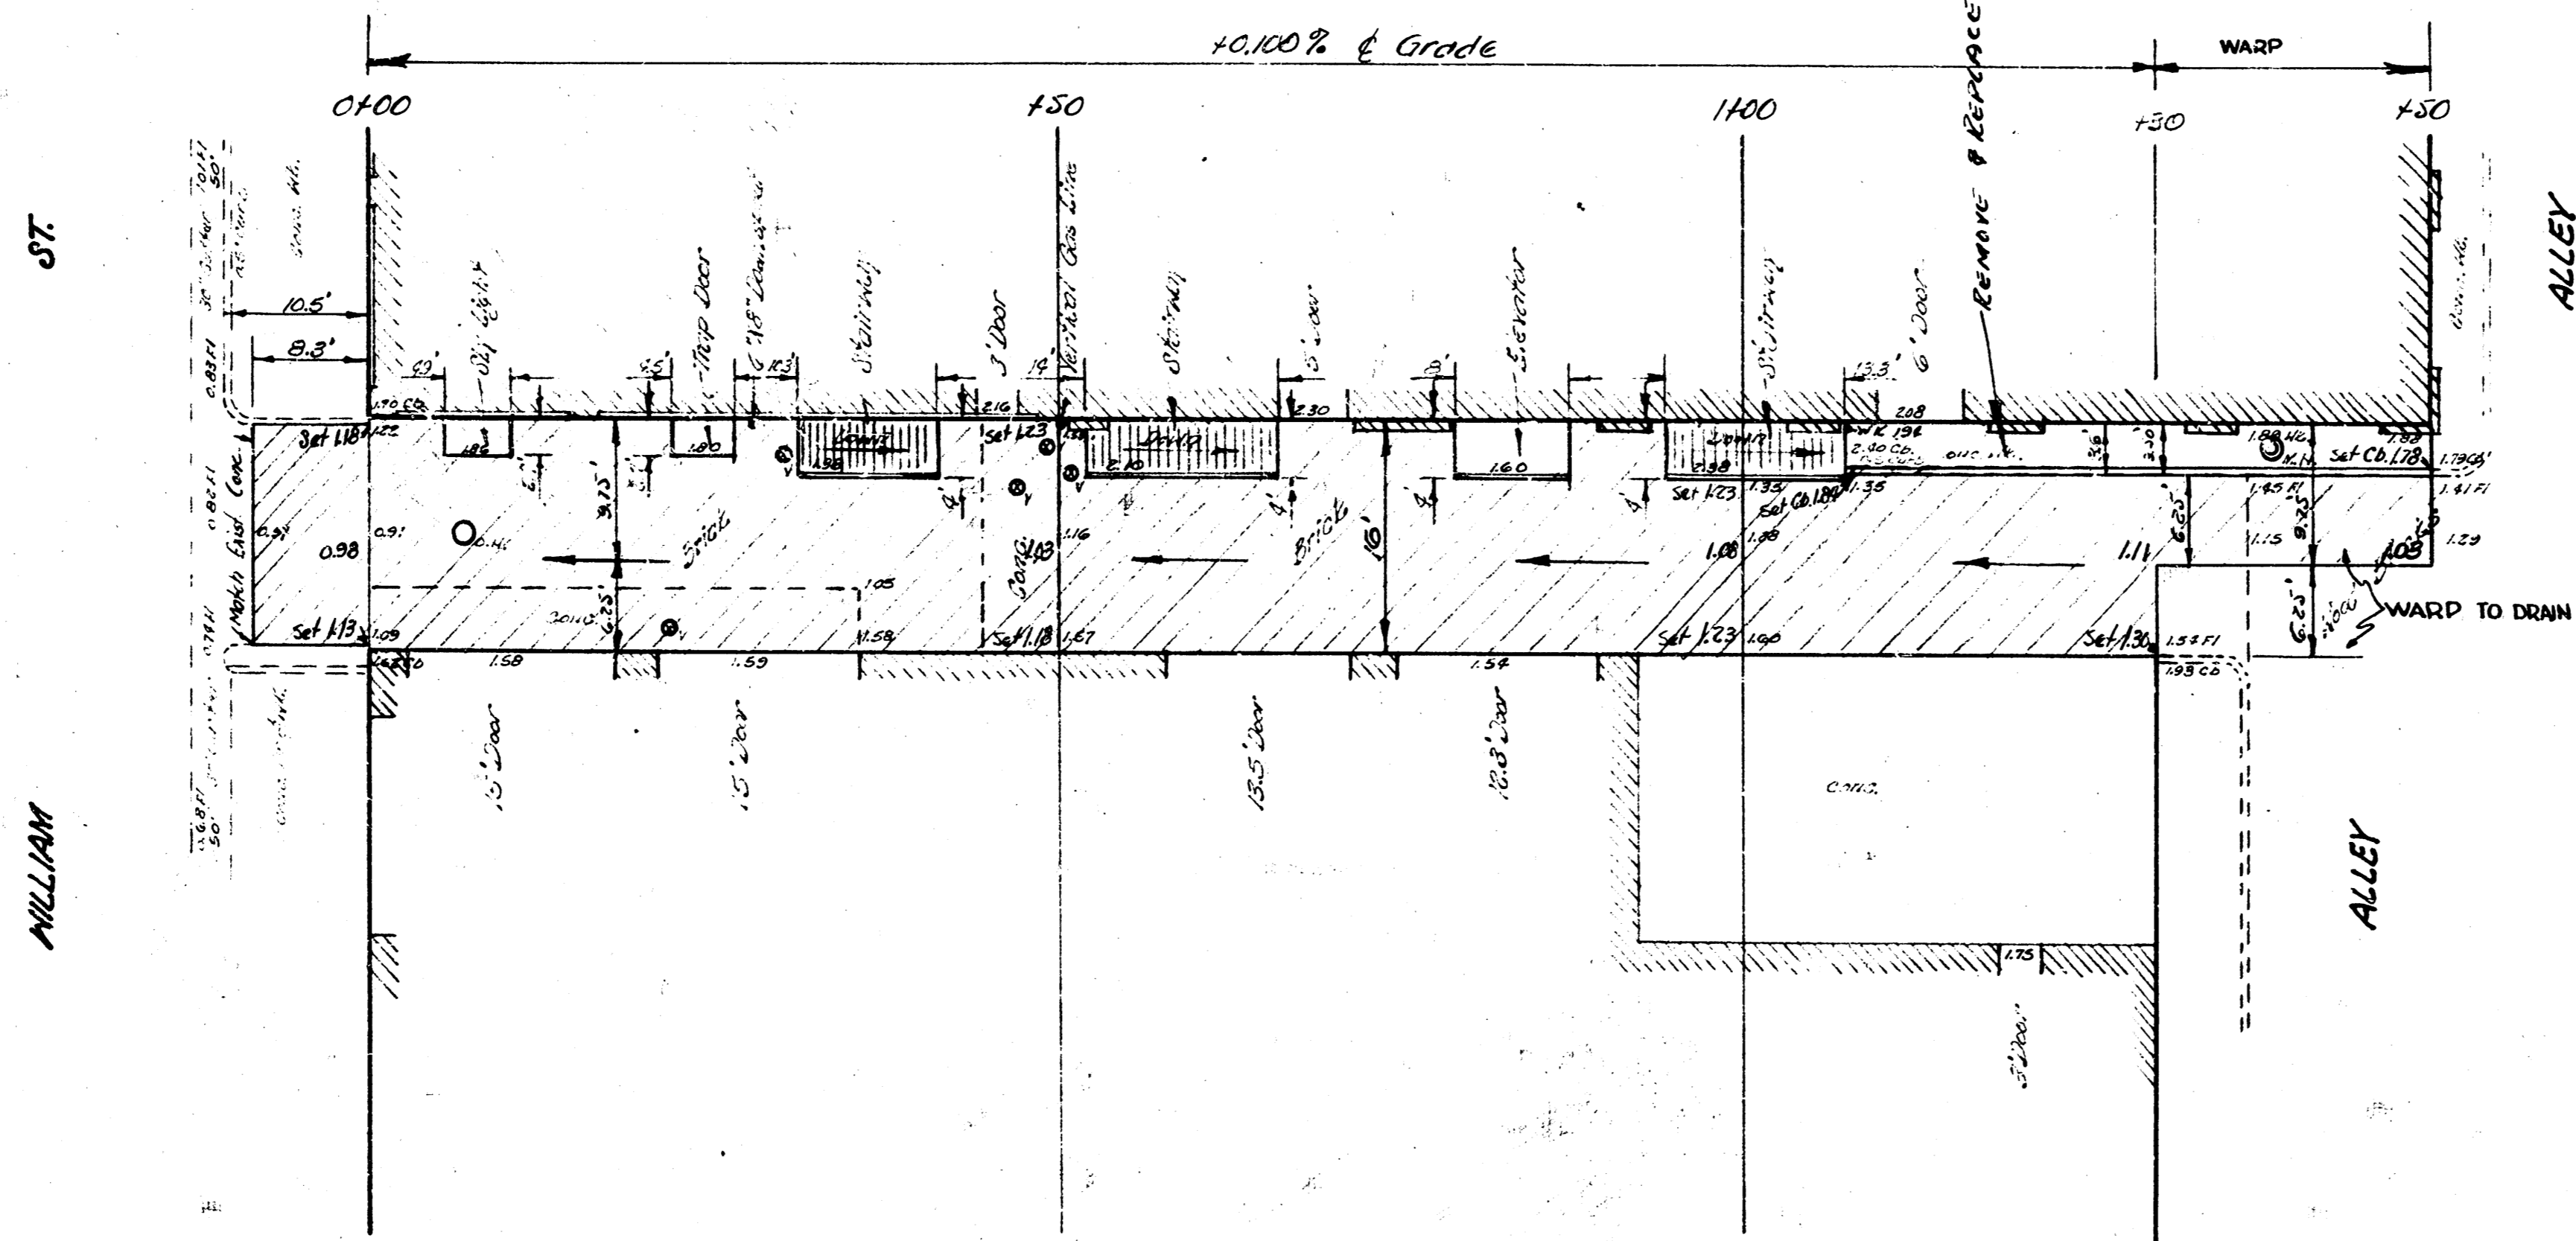


B.M. 11174 W.L. of N.E. cor. Blvd. S.H. cor. Market & Douglas.
 B.M. 11175 X on c. of S. edge Douglas, U.S. of Alley S. of Douglas, E.L. Alley E. of Main

Note to Contractor:

Contractor shall be responsible for any sidewalk or curb removed unless specifically marked for removal by the engineer in charge

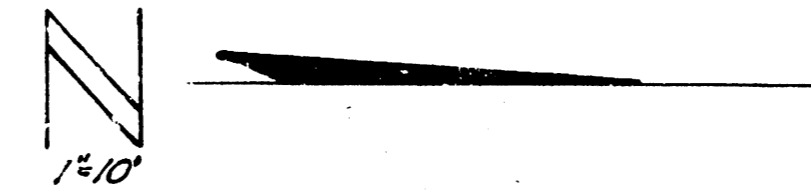

Survey
 Plan
 Checked

ALLEY EAST OF MAIN
 N.W. WILLIAM ST. TO S.E. ALLEY S. OF DOUGLAS
 16'-8" CONC.
 CITY OF WICHITA, KAN.
 B.E. SMITH
 SEP 1954
 CITY ENGINEER
 PROJ. NO. C14280

