


BENCH MARK: "I" at S. end of Radius of S.E. Corner of Harry & Washington
 ELEV. = 103.06 City Datum.

BENCH MARK: "4" in Mid Kansas in S.W. End of return Ellis & Harry
 Elev. = 102.10 City Datum

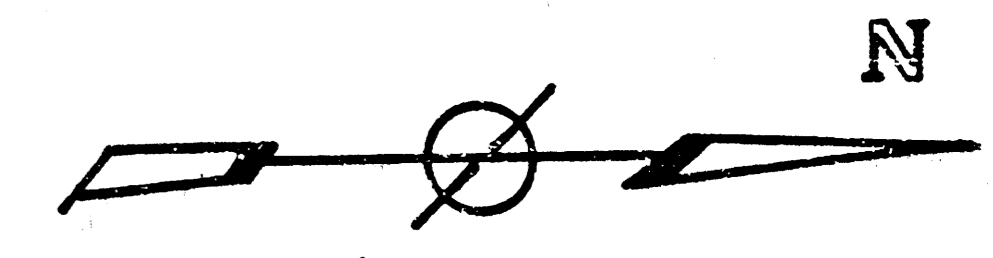

SCALE 1" = 20'

BOSTON			
49	50	51	52
53	54	55	56
57	58	59	60
61	62	63	64
65	66	67	68
69	70	71	72
73	74	75	76
77	78	79	80
81	82	83	84
85	86	87	88
89	90	91	92
93	94	95	96
97	98	99	100
101	102	103	104
105	106	107	108
109	110	111	112
113	114	115	116
117	118	119	120
121	122	123	124
125	126	127	128
129	130	131	132
133	134	135	136
137	138	139	140







LOCATION MAP

- GENERAL NOTES
- The Contractor shall be responsible for preserving property corners. Any irons disturbed by the Contractor's operations shall be re-established at his expense. Any such irons shall be reset by a licensed land surveyor or professional engineer in accordance with state laws.
 - The Contractor shall contact the utility companies as noted on the plans before beginning any excavation.
 - Contractor shall notify Jerry Blaine 268-4210 and arrange to have the sanitary sewer retelevised following the completion of the sub-grade work and prior to the placing of the pavement. Any sewer damages during construction shall be replaced by the contractor at his own expense.

APPROVED AS NOTED
 By CITY ENGINEER OF WICHITA

Sanitary Sewers _____
 Storm Sewers _____
 Driveway Approaches _____
 Water Mains _____
 Paving CPA 9-13-85

NOTE TO CONTRACTOR
 This project will be constructed under the supervision of the CITY ENGINEER and conforming to the SPECIFICATIONS of the CITY OF WICHITA. The CONTRACTOR will pay the City of Wichita for all costs of plan review and record-keeping per contract.

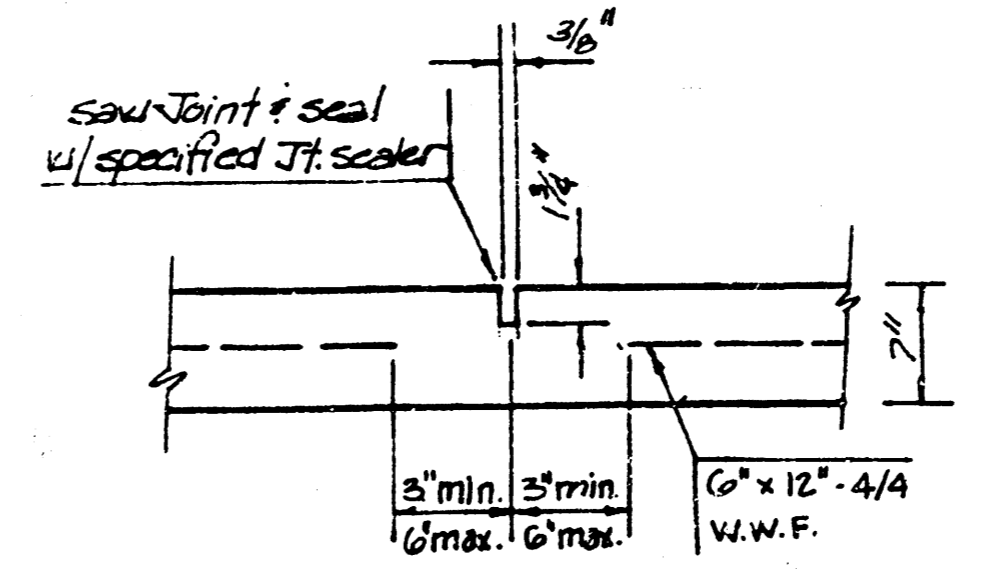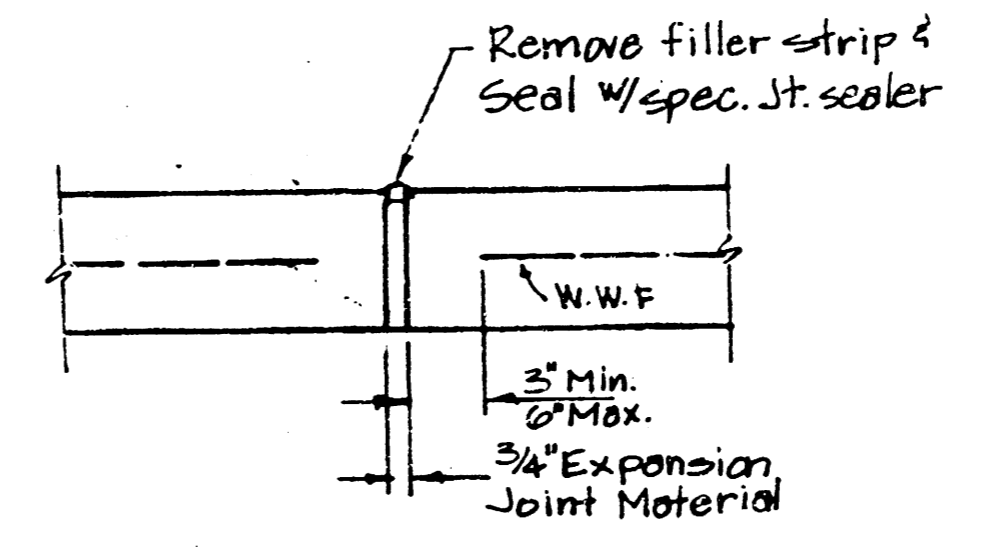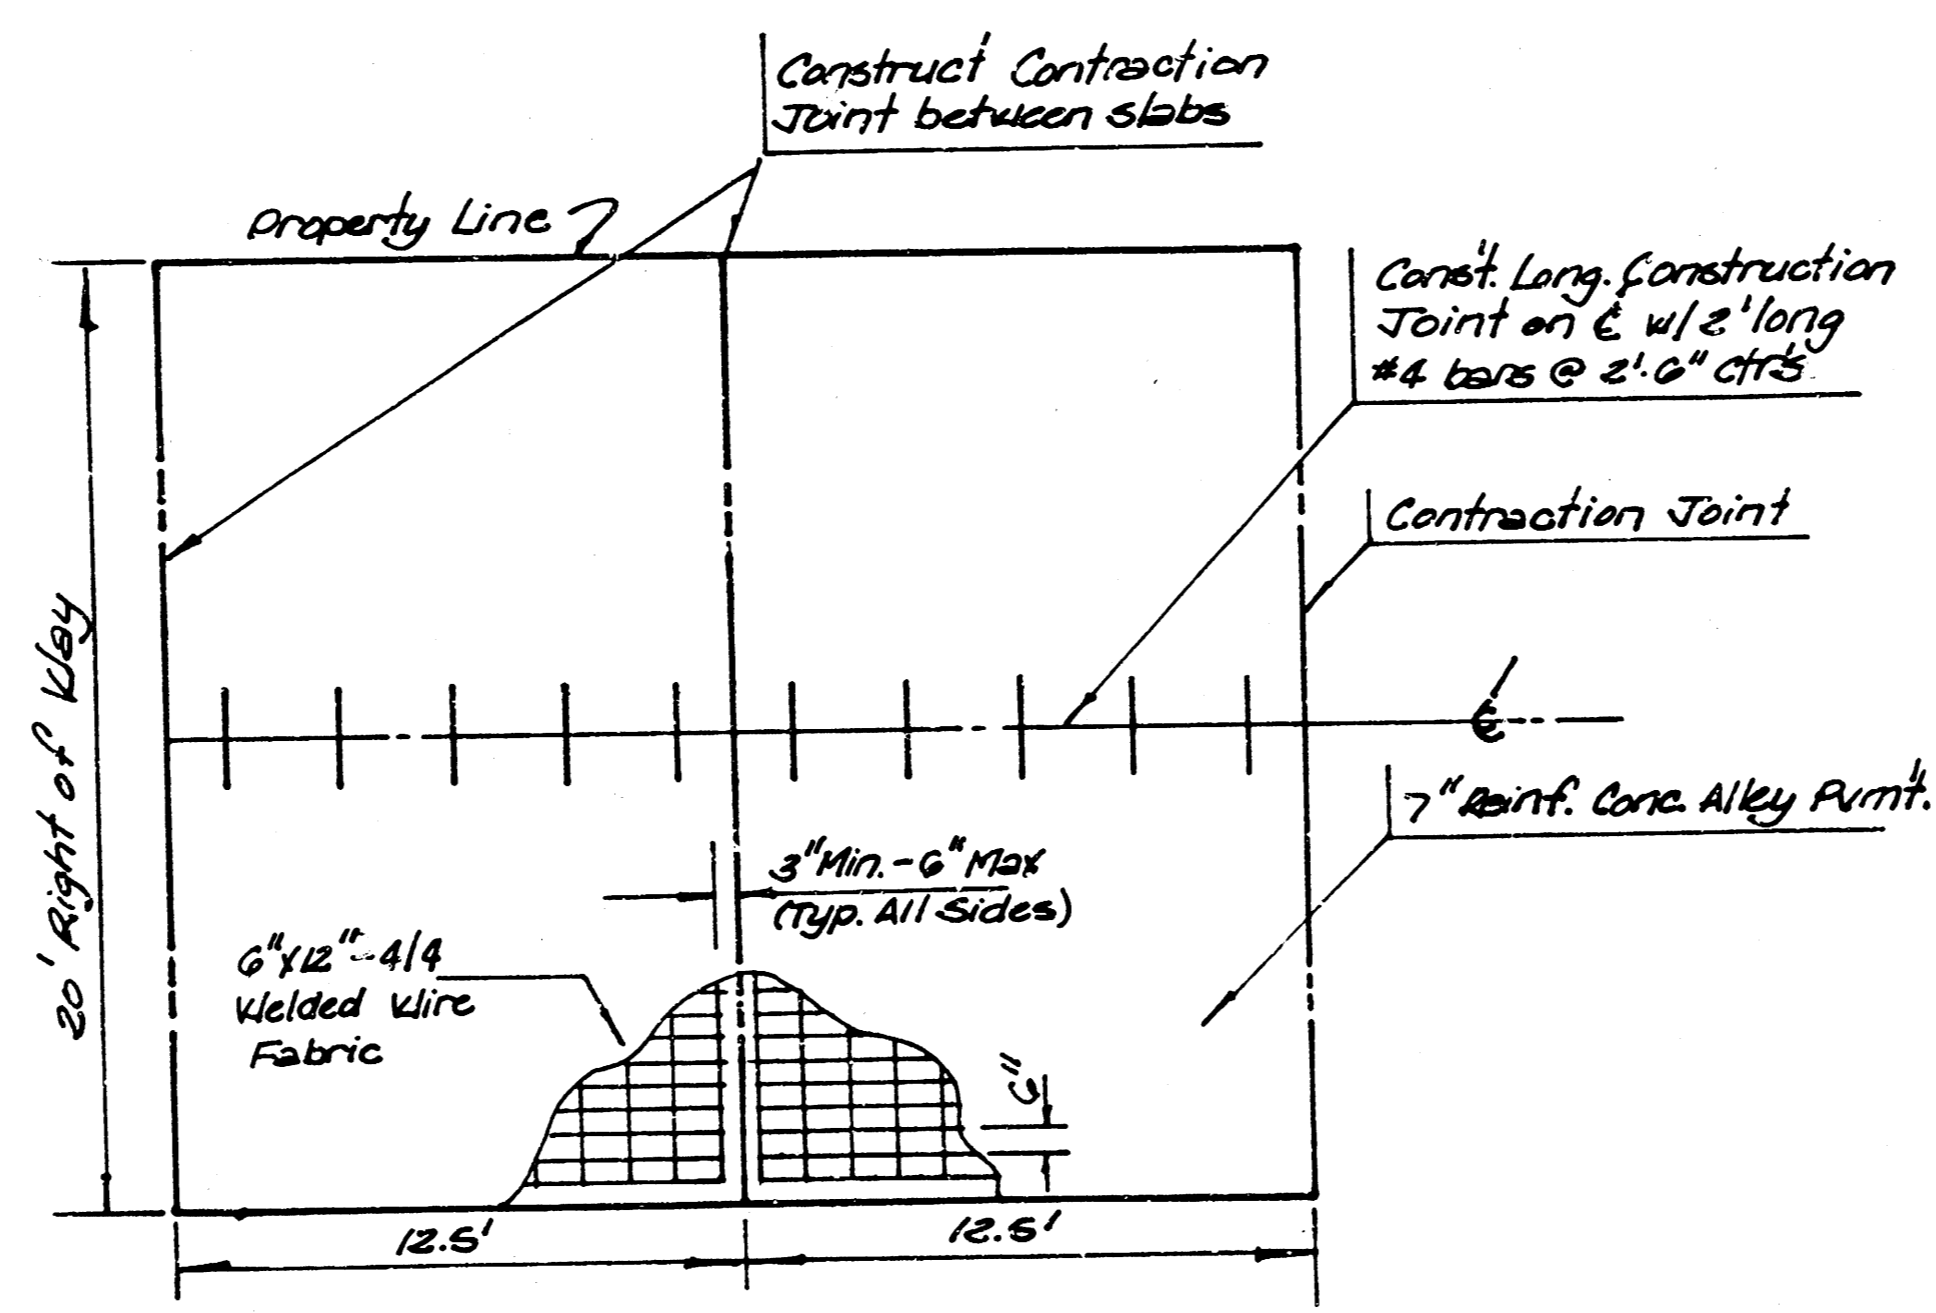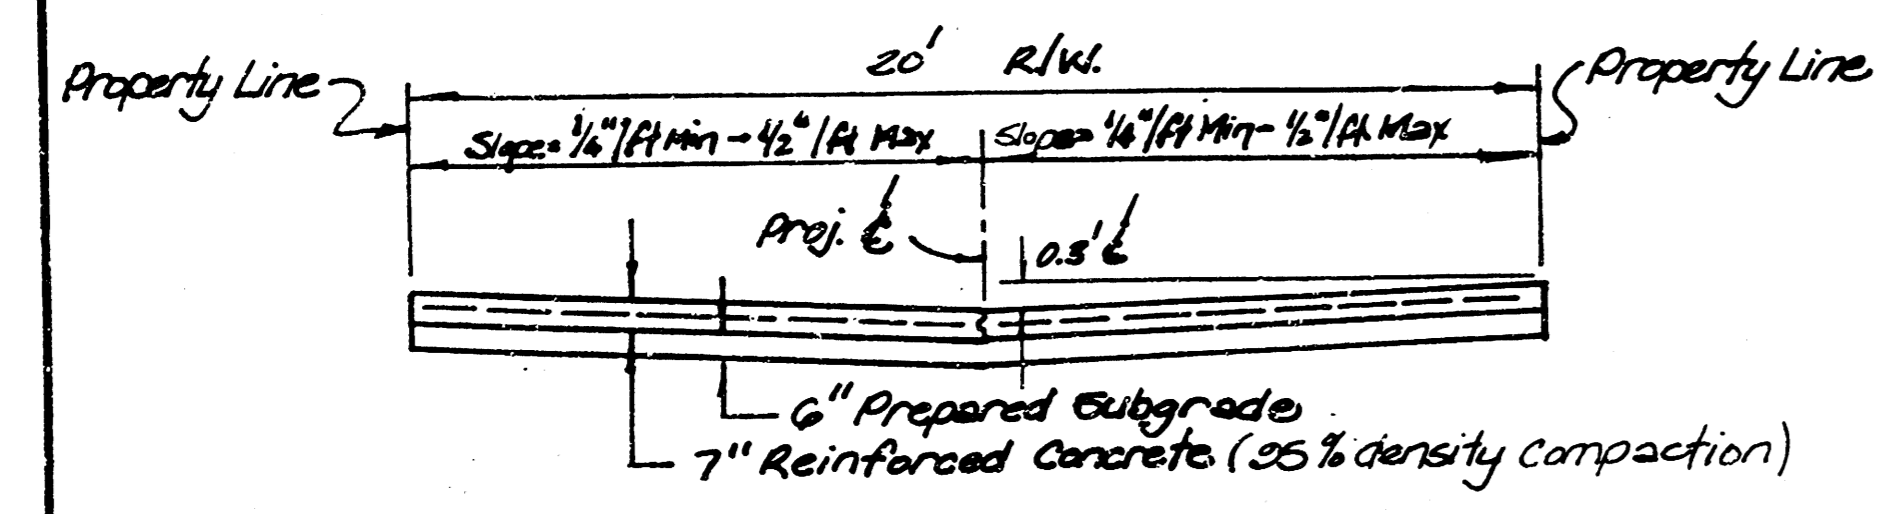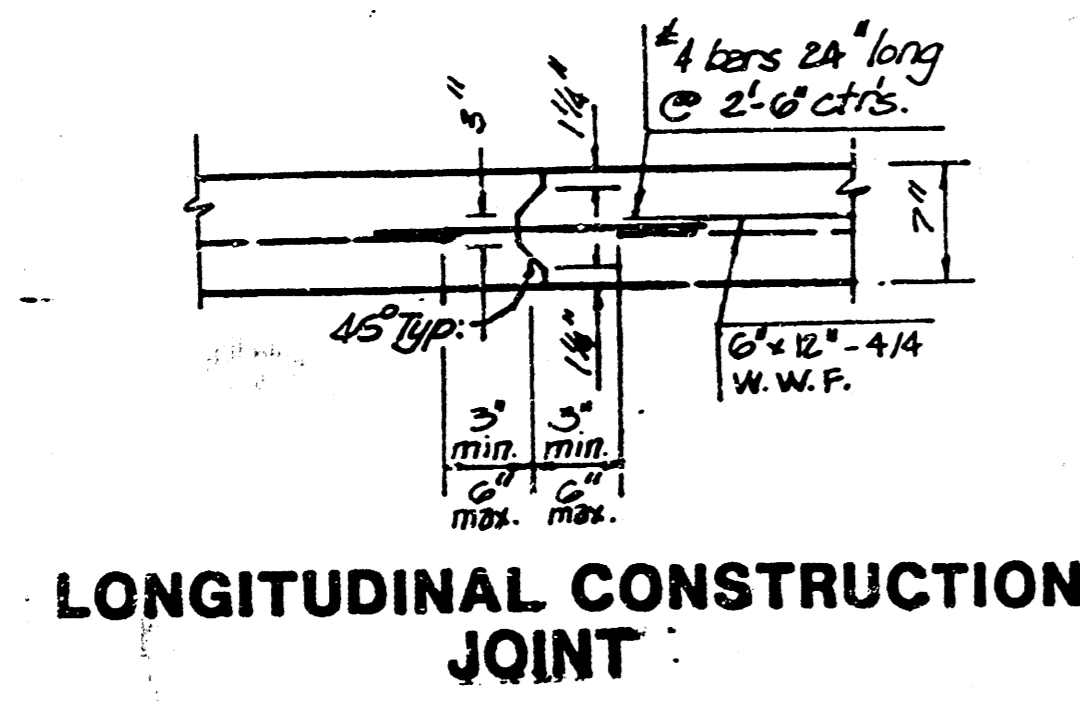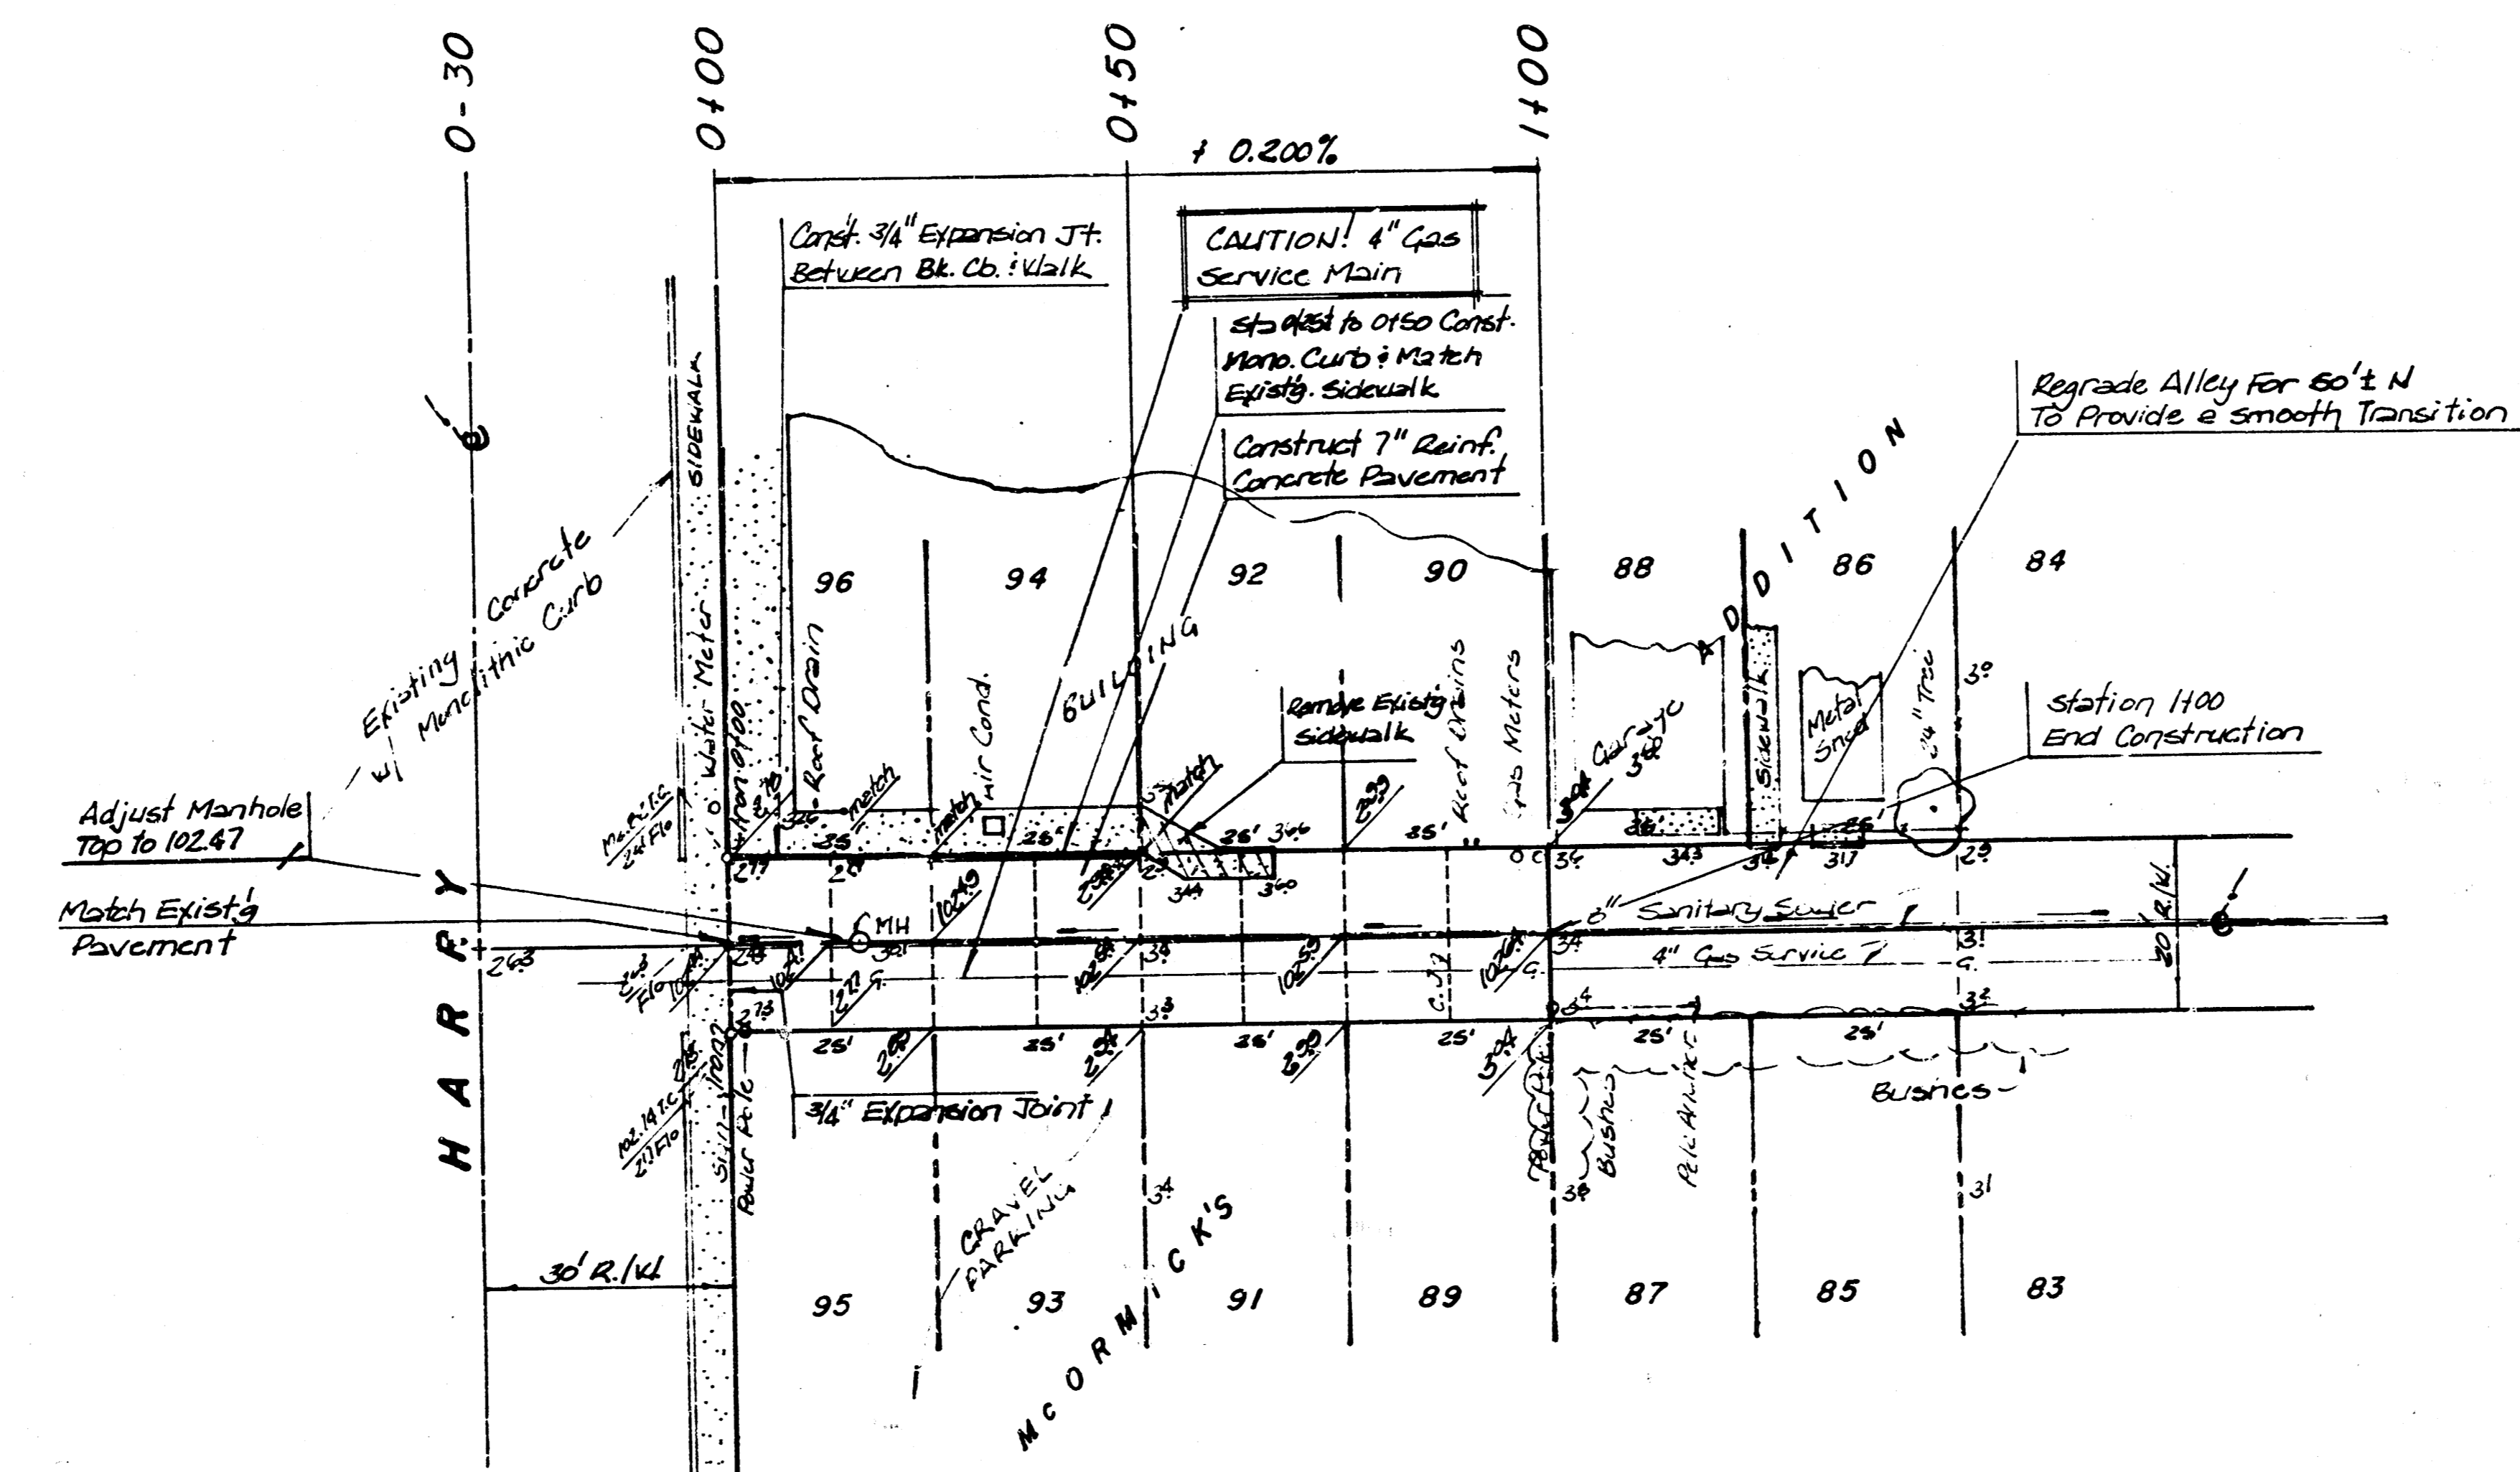

IMPROVEMENTS FOR ALLEY BETWEEN LULU AND ELLIS FROM THE N.L. OF HARRY TO 100 FT NORTH OF THE N.L. HARRY

CITY OF WICHITA, KS

PROJECT NO: 472-76-245-80001-000-000-009



BAUGHMAN COMPANY, P.A.
 SURVEYING & ENGINEERING
 316/262-7271 • 330 LAURA • WICHITA, KANSAS 67211