

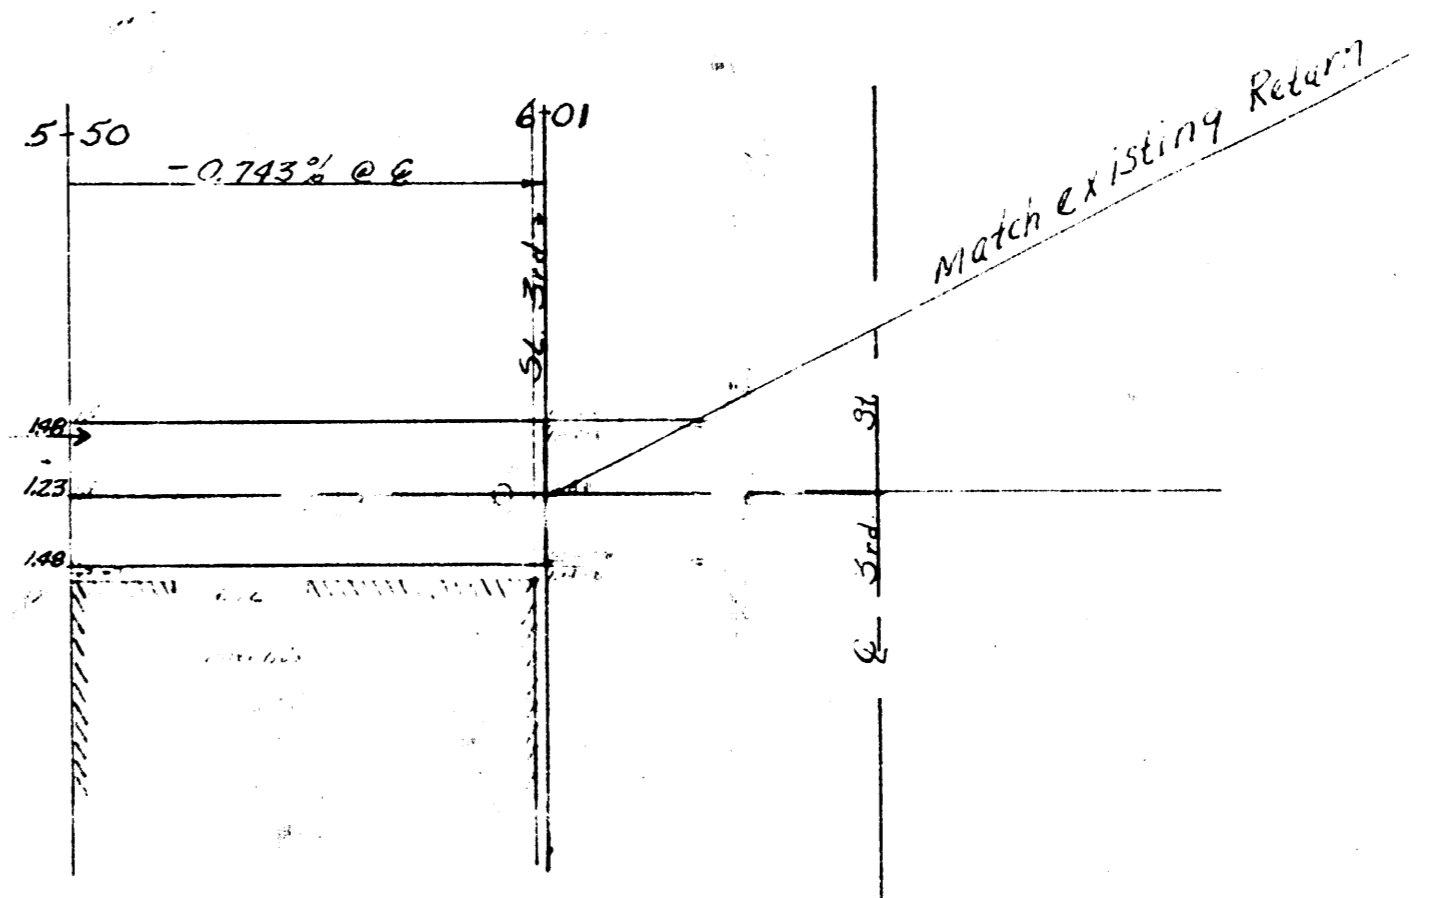
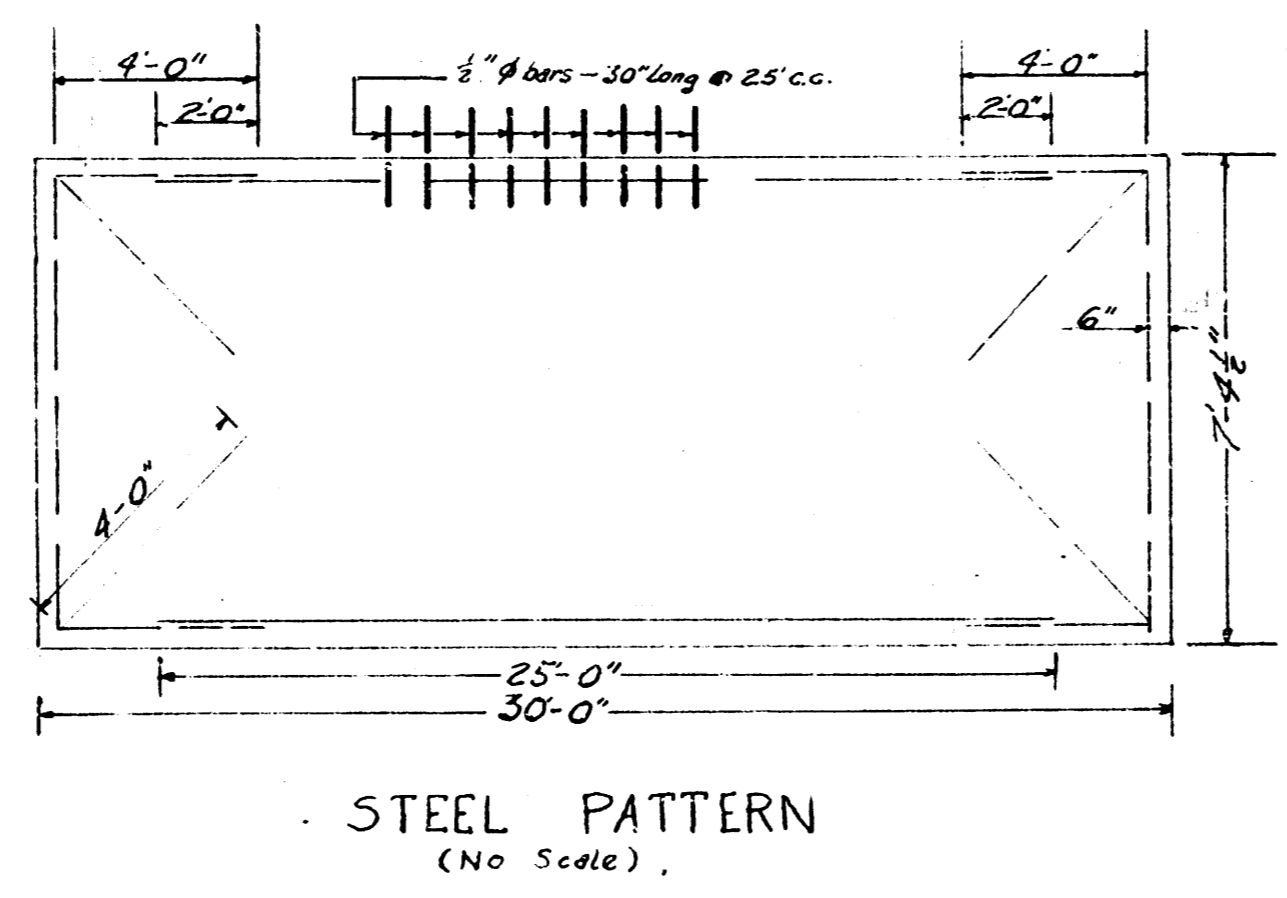


B.M. 118.00 NE Cor. Window Ledge Riley Lumber Co. SW. Cor. 2nd & Washington
 B.M. 110.59 NE Cor. Trolley Eng'rs M.H. Box 110 E of E. Washington in S. Parting 3rd St.

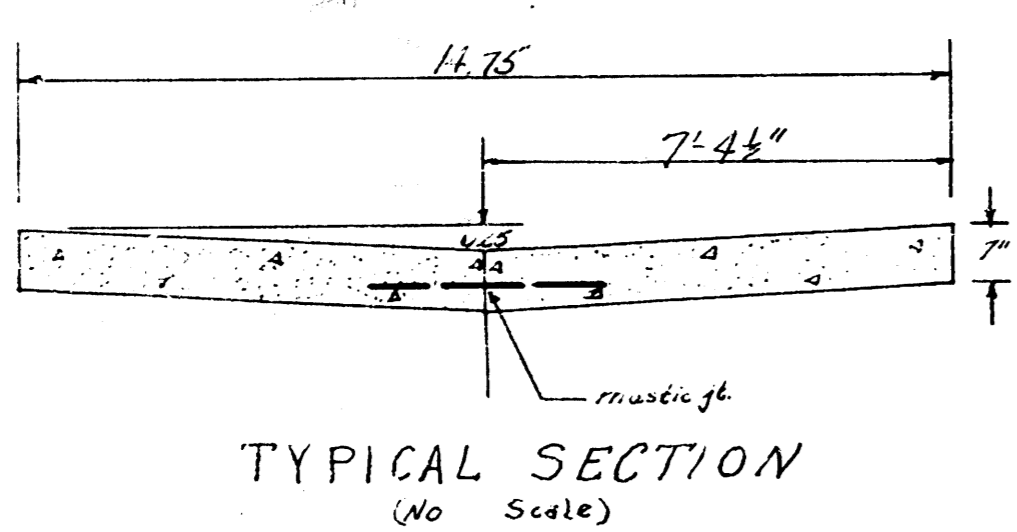

Prop. Excer.
 218.5
 21.8 + 10%
 240.3 C. 1/4"

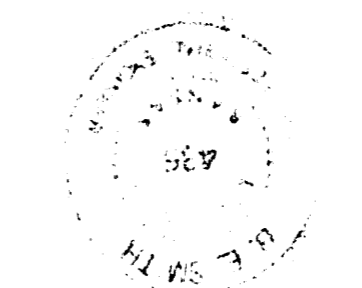

ALLEY BETWEEN	
WASHINGTON & WABASH	
NL 2 ND TO SL 3 RD	
1475' - 7" CONC.	
CITY OF WICHITA, KS.	
B.E. SMITH CITYENGINEER	
DATE MAY 1953	PROJ. NO. C13-11