


B.M. 112.04 2" in Ditch on top S.W. Cor. Osage & Douglas

17.0
12.0
2.0
44.9
11.0
2.0
13.0

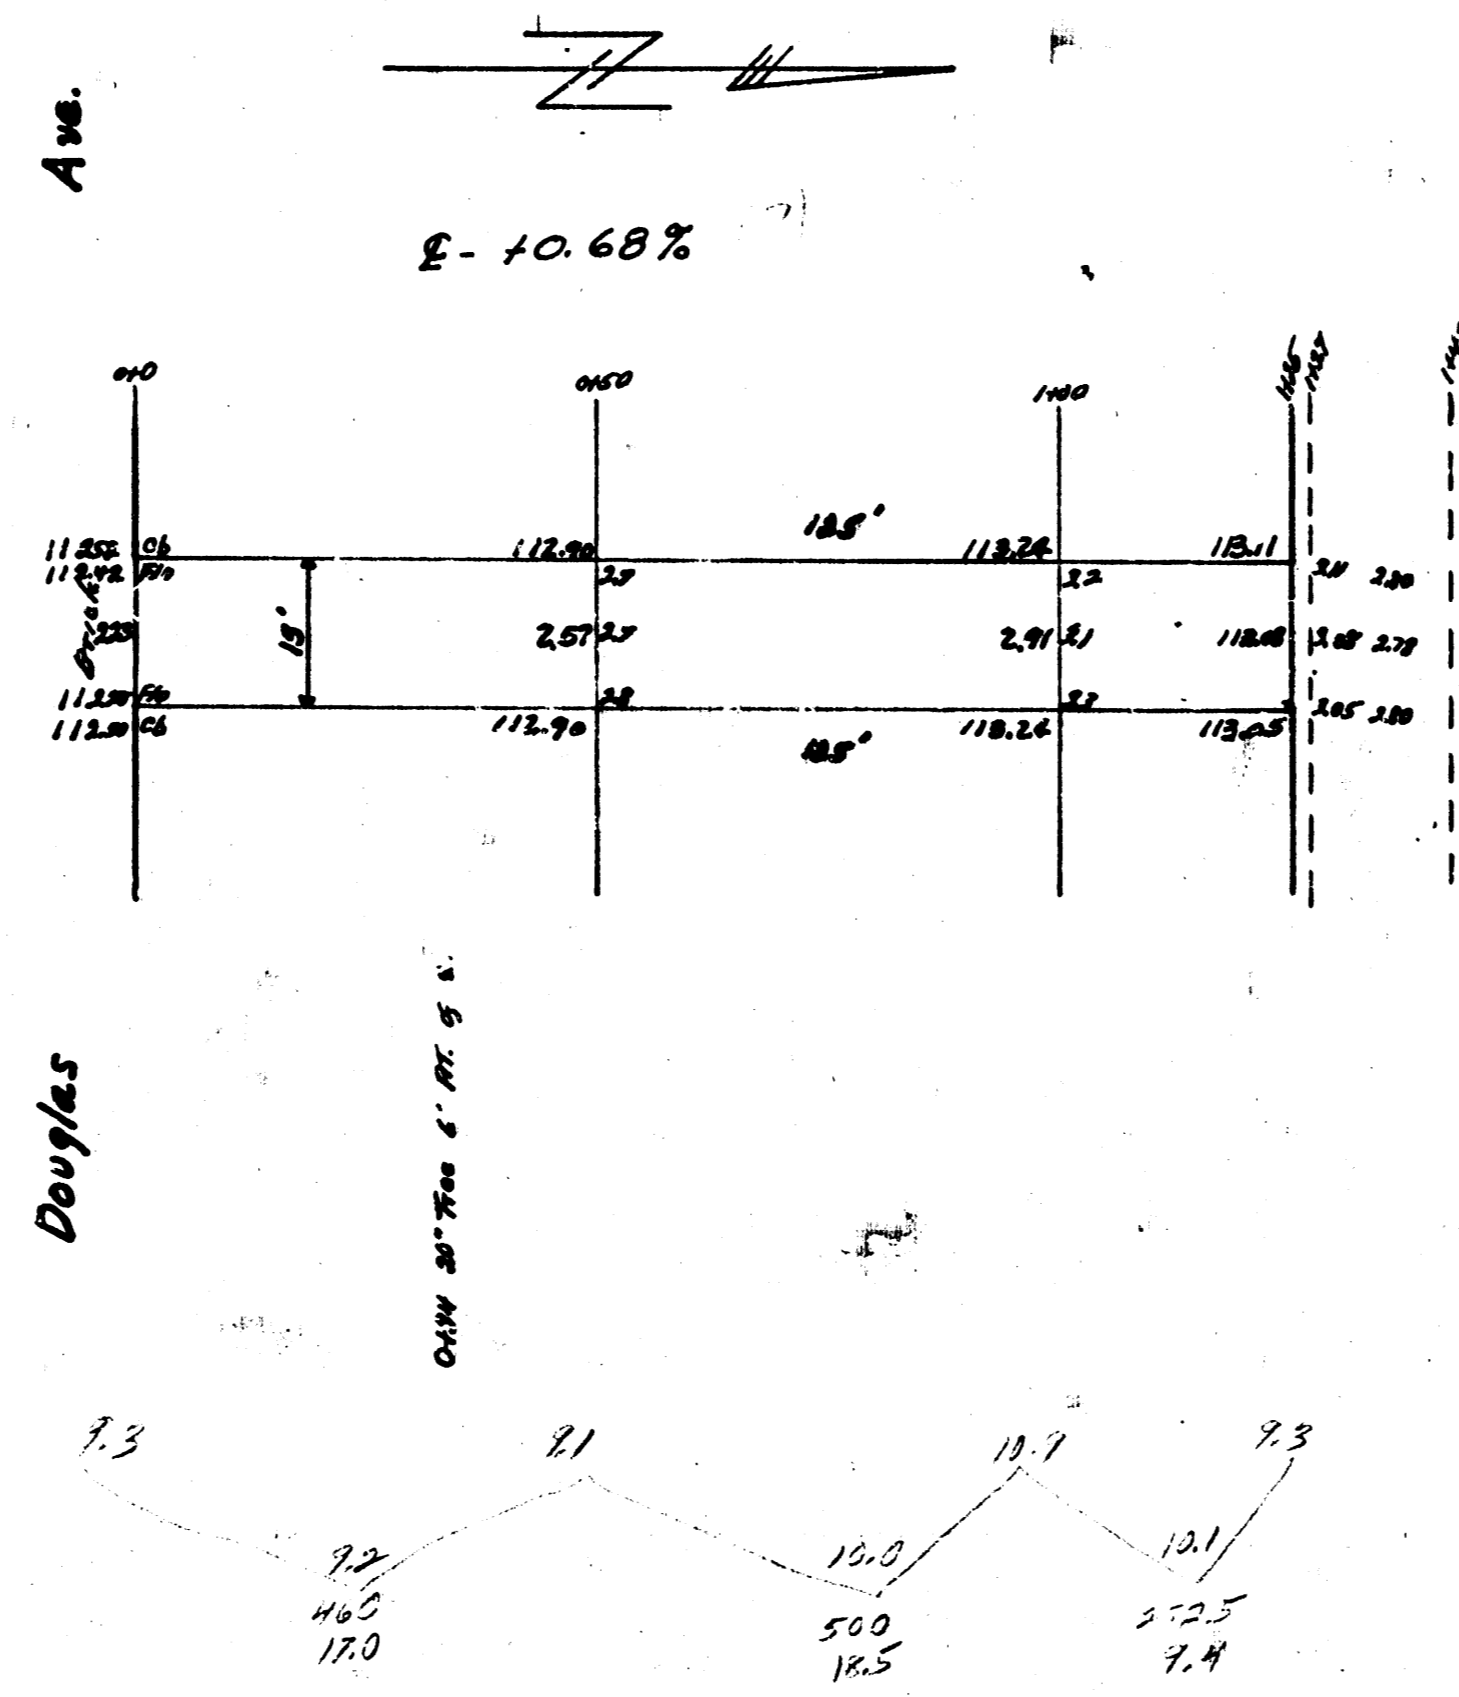

ALLEY W. OF OSAGE
N.L. Douglas - S.L. Alley N. of Douglas
15' Conc 7"
City of Wichita Kans.
L.K. WHITE City Engineer
June 1948 Project C18-26

13 2 11