

B.M. 6" IN GLOBE N END 40' RAD. E. CB. GROVE & S.L. 21ST ST ELEV. 138.55

NOTE:
CHAINED E. ON S.P.L. ALLEY

0+50.0 PILE CO. N.P.S. ON E.S. GROVE
CHAINED 60' PLUS & PAINT 20' BK. TO BK.

0+0 IRON C&I S.P.L.
0+00 30" WIRE 18" L.

0+80.0 RR 18" L.

0+80.0 BRK BRICK BLDG 14'0" R

0+82.5 S.2.5' DOOR 14'0" R


1+30.0 S.2.5' DOOR 14'0" R

1+20.0 RR 18" L.

1+75.0 S.2.5' DOOR 14'0" R

1+90.0 S.2.5' DOOR 14'0" R

2+0 END BRICK BLDG 14'0" R (BEG. BRICK BLDG 2'0" R)

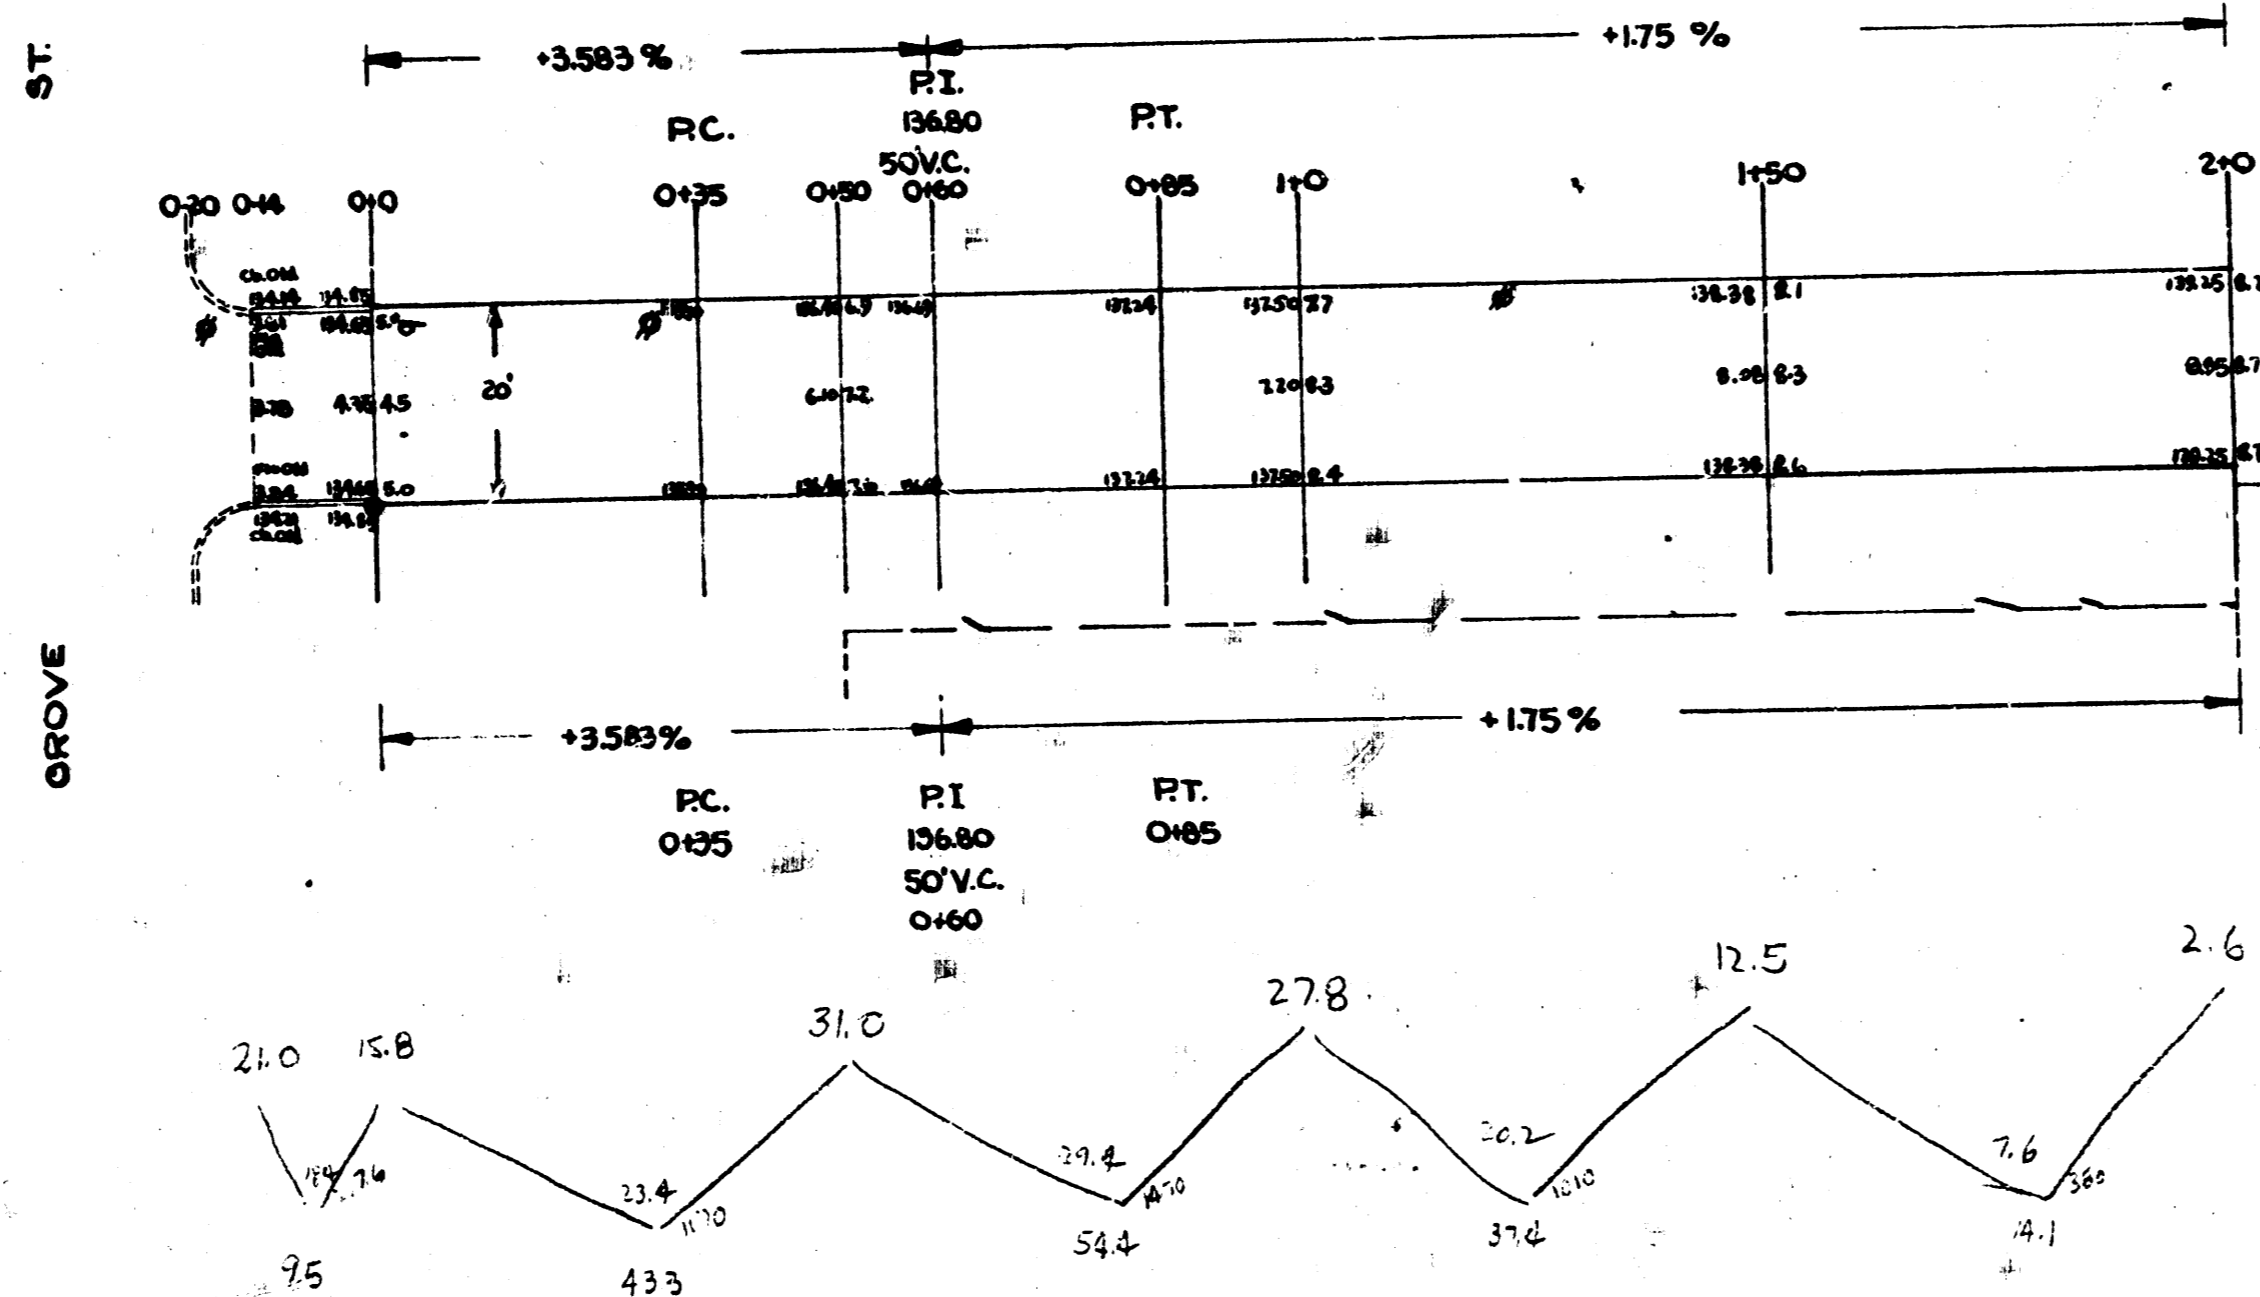

19.1
7.4
24.4
43.3
25
158.7 sq. ft. Area

Survey
Plan
Checked

SCALE 1" = 20'



ALLEY BET 21ST ST & AUDREY
E.L. GROVE TO 200' E. OF E.L. GROVE
20' CONC.
CITY OF WICHITA, KANSAS
B.E. SMITH CITY ENGINEER
MAY 1983 PRIVATE JOB