
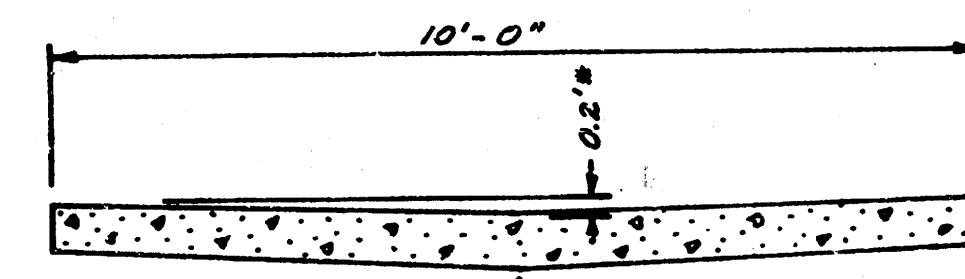
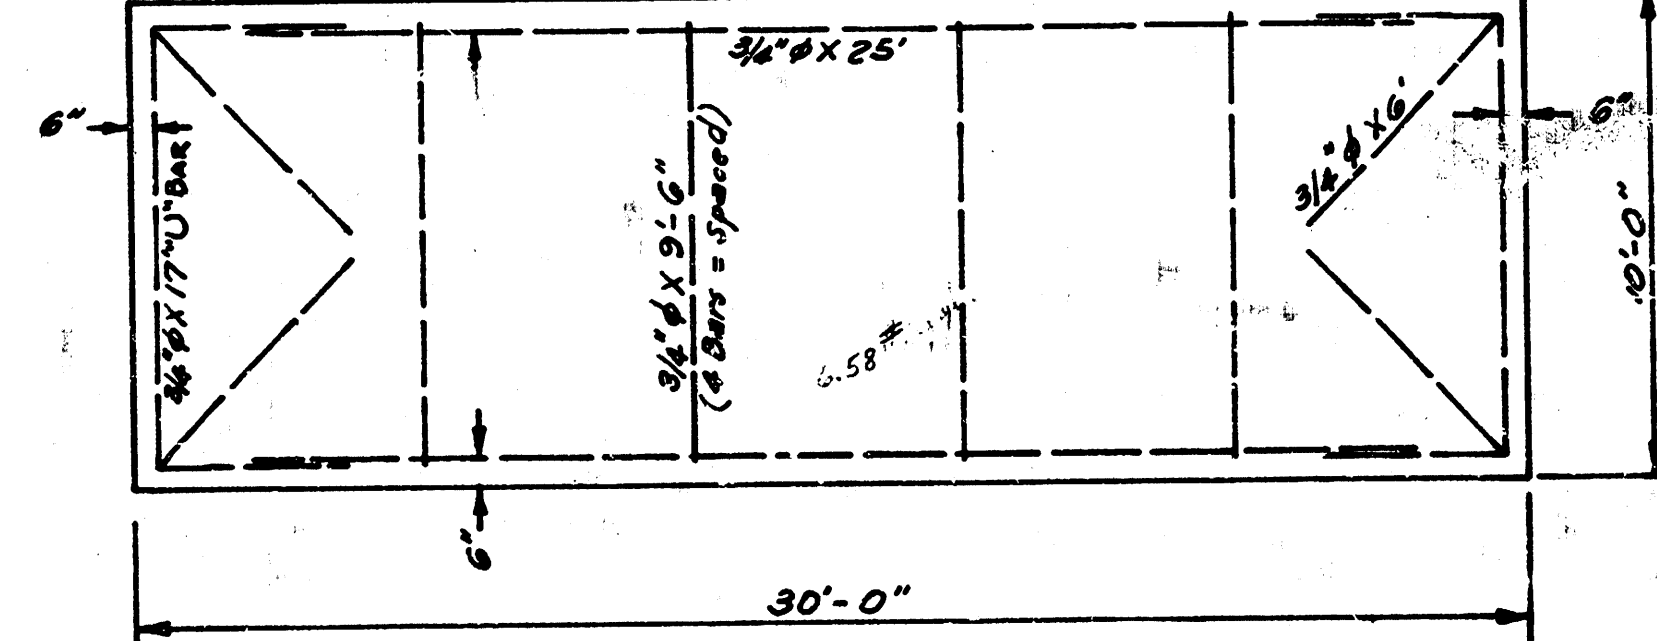



B.M. 111.38 IRON IN THIMBLE, E.S. EMPORIA @ & CENTRAL

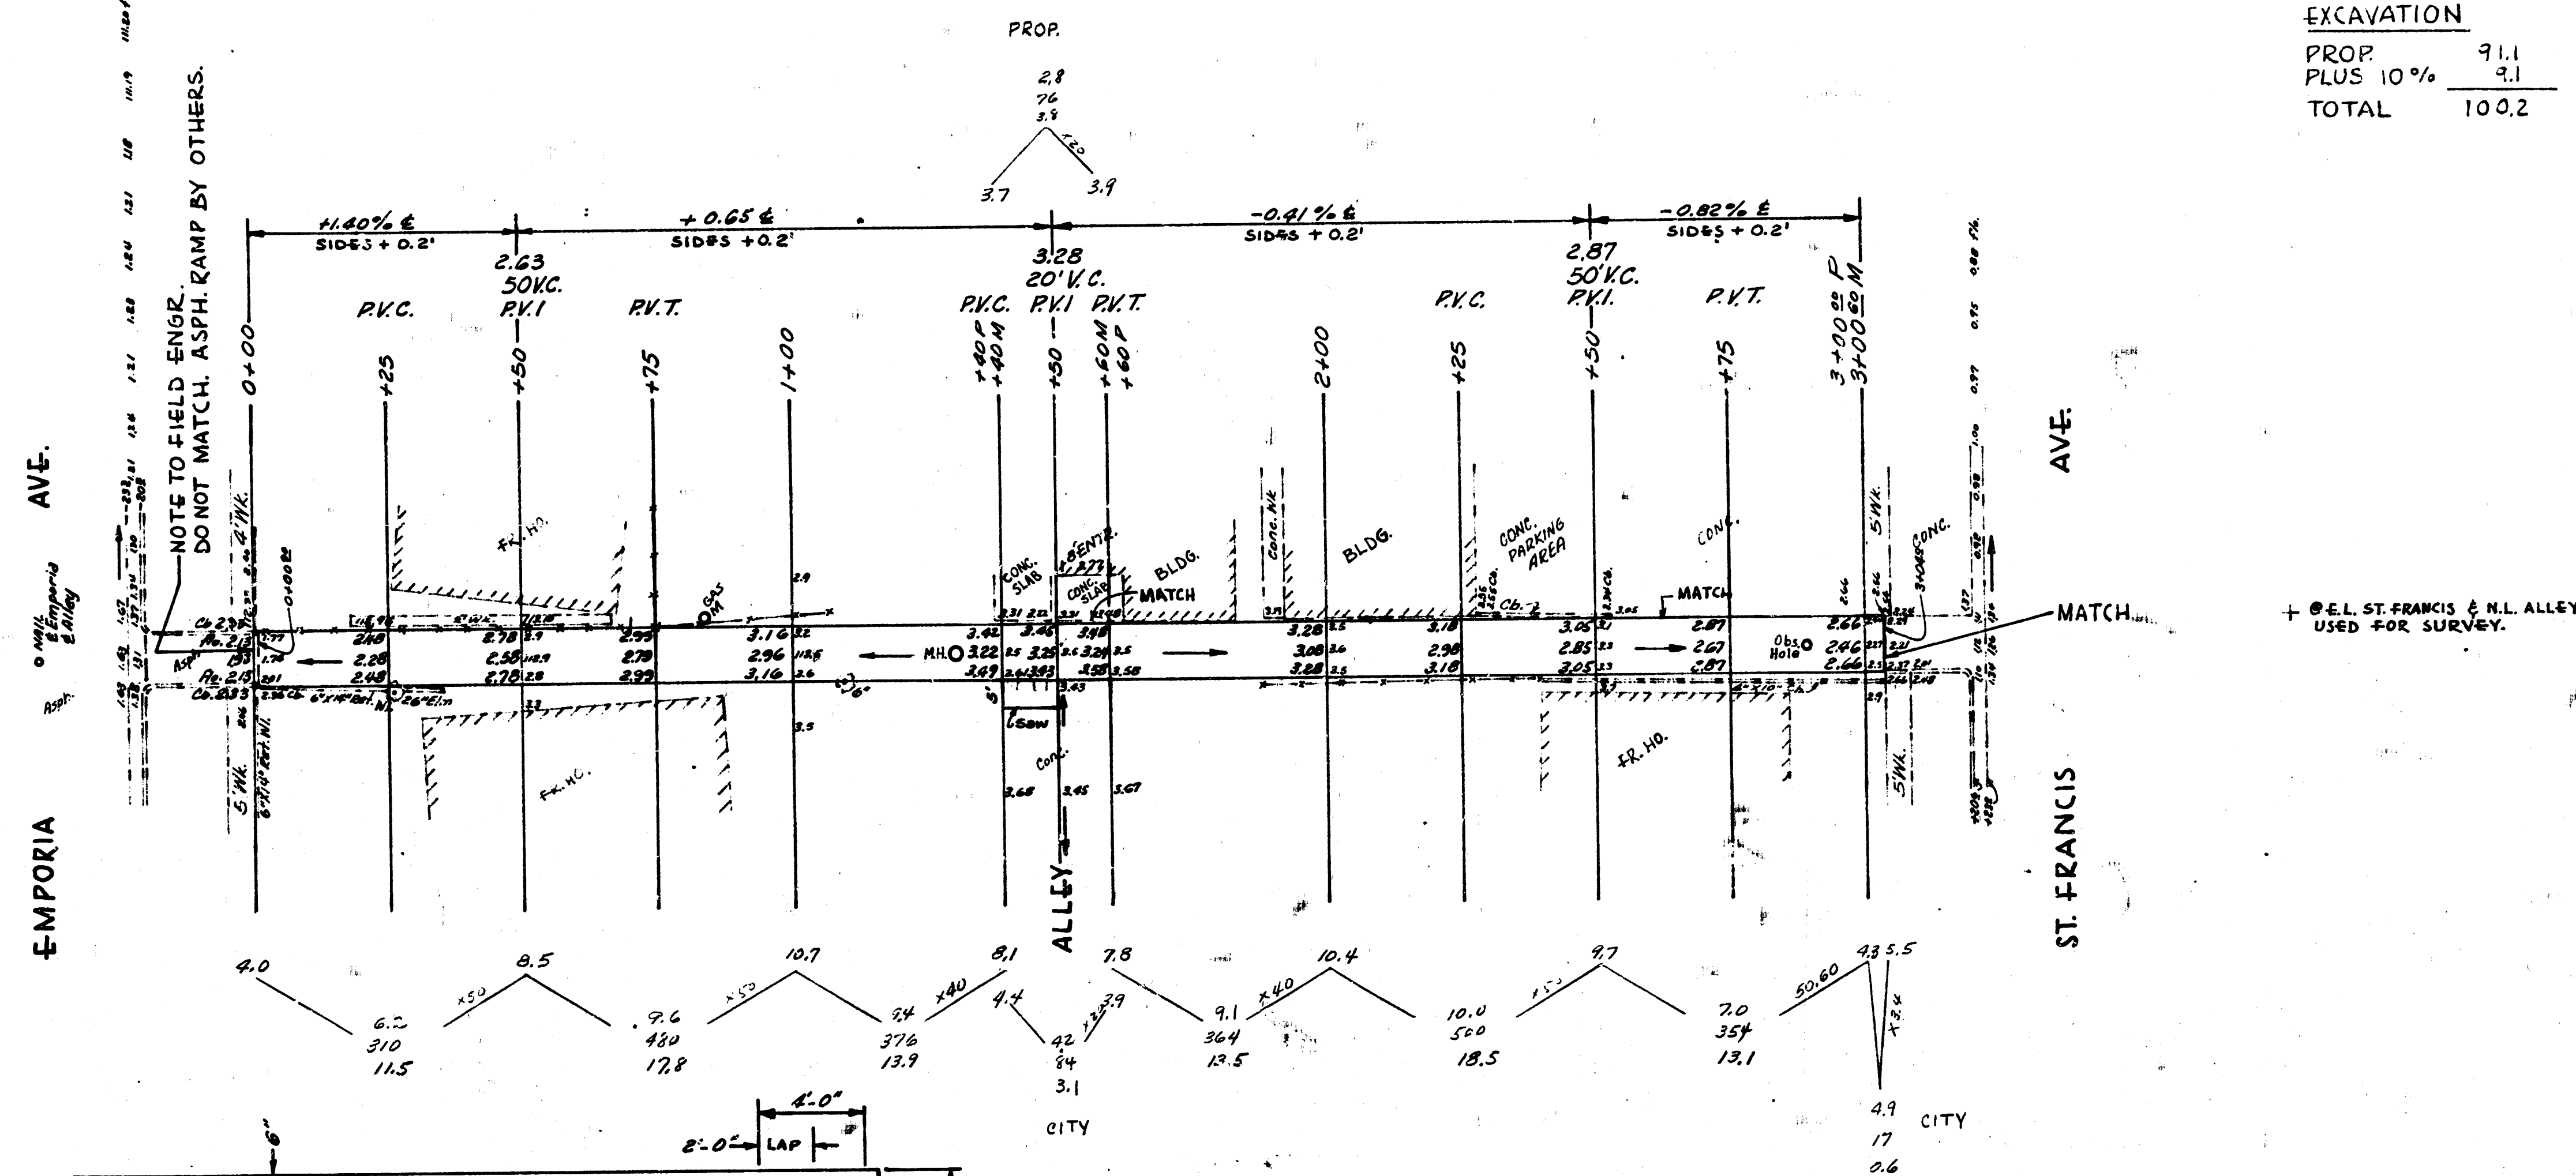

ALLEY S. OF CENTRAL
E.L. EMPORIA - W.L. ST. FRANCIS
10' - 7" CONC.

CITY OF WICHITA, KANSAS.
B.F. SMITH CITY ENGINEER
MARCH 1957 PROJ. NO. C16-161

Survey Youngs
Plan
DWG
CITY OF WICHITA
KANSAS

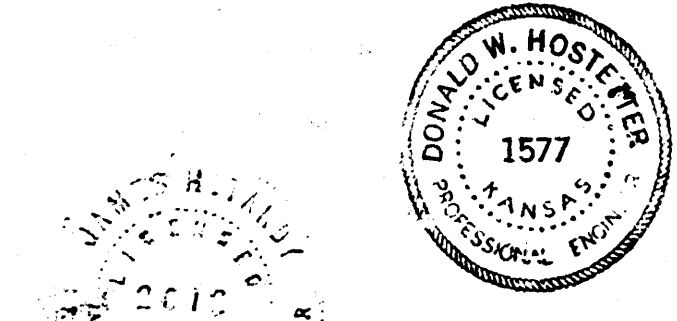

3 1 3