

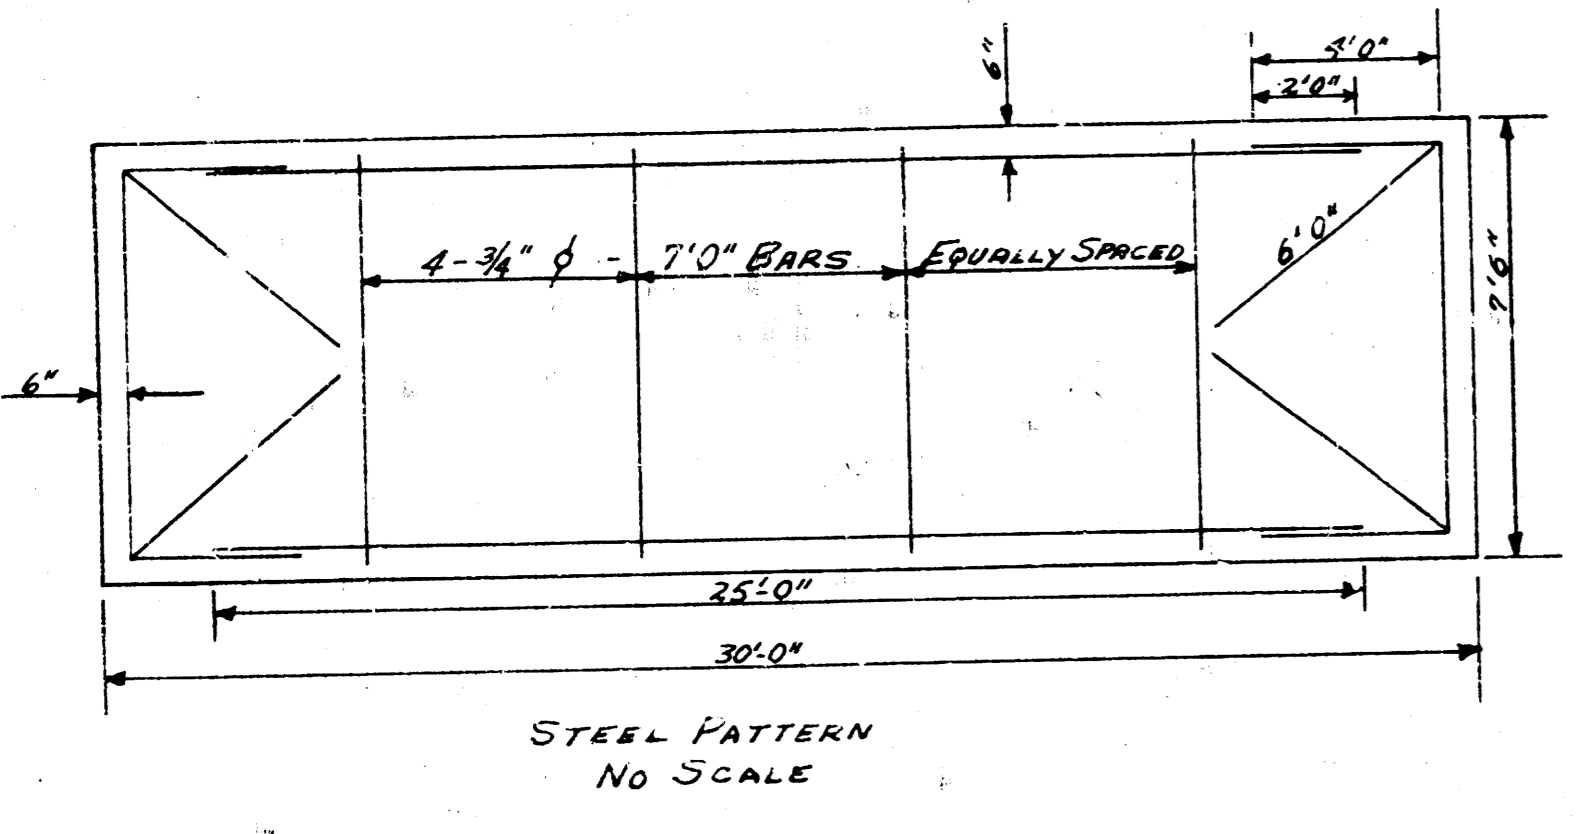


R.M. 112.43 IRON IN THIMBLE CENTER EXPOSITION & S.L. DOUGLAS.
 B.M. 112.30 IRON IN THIMBLE CENTER DODGE & S.L. DOUGLAS
 STATION & BASE LINE @ ALLEY

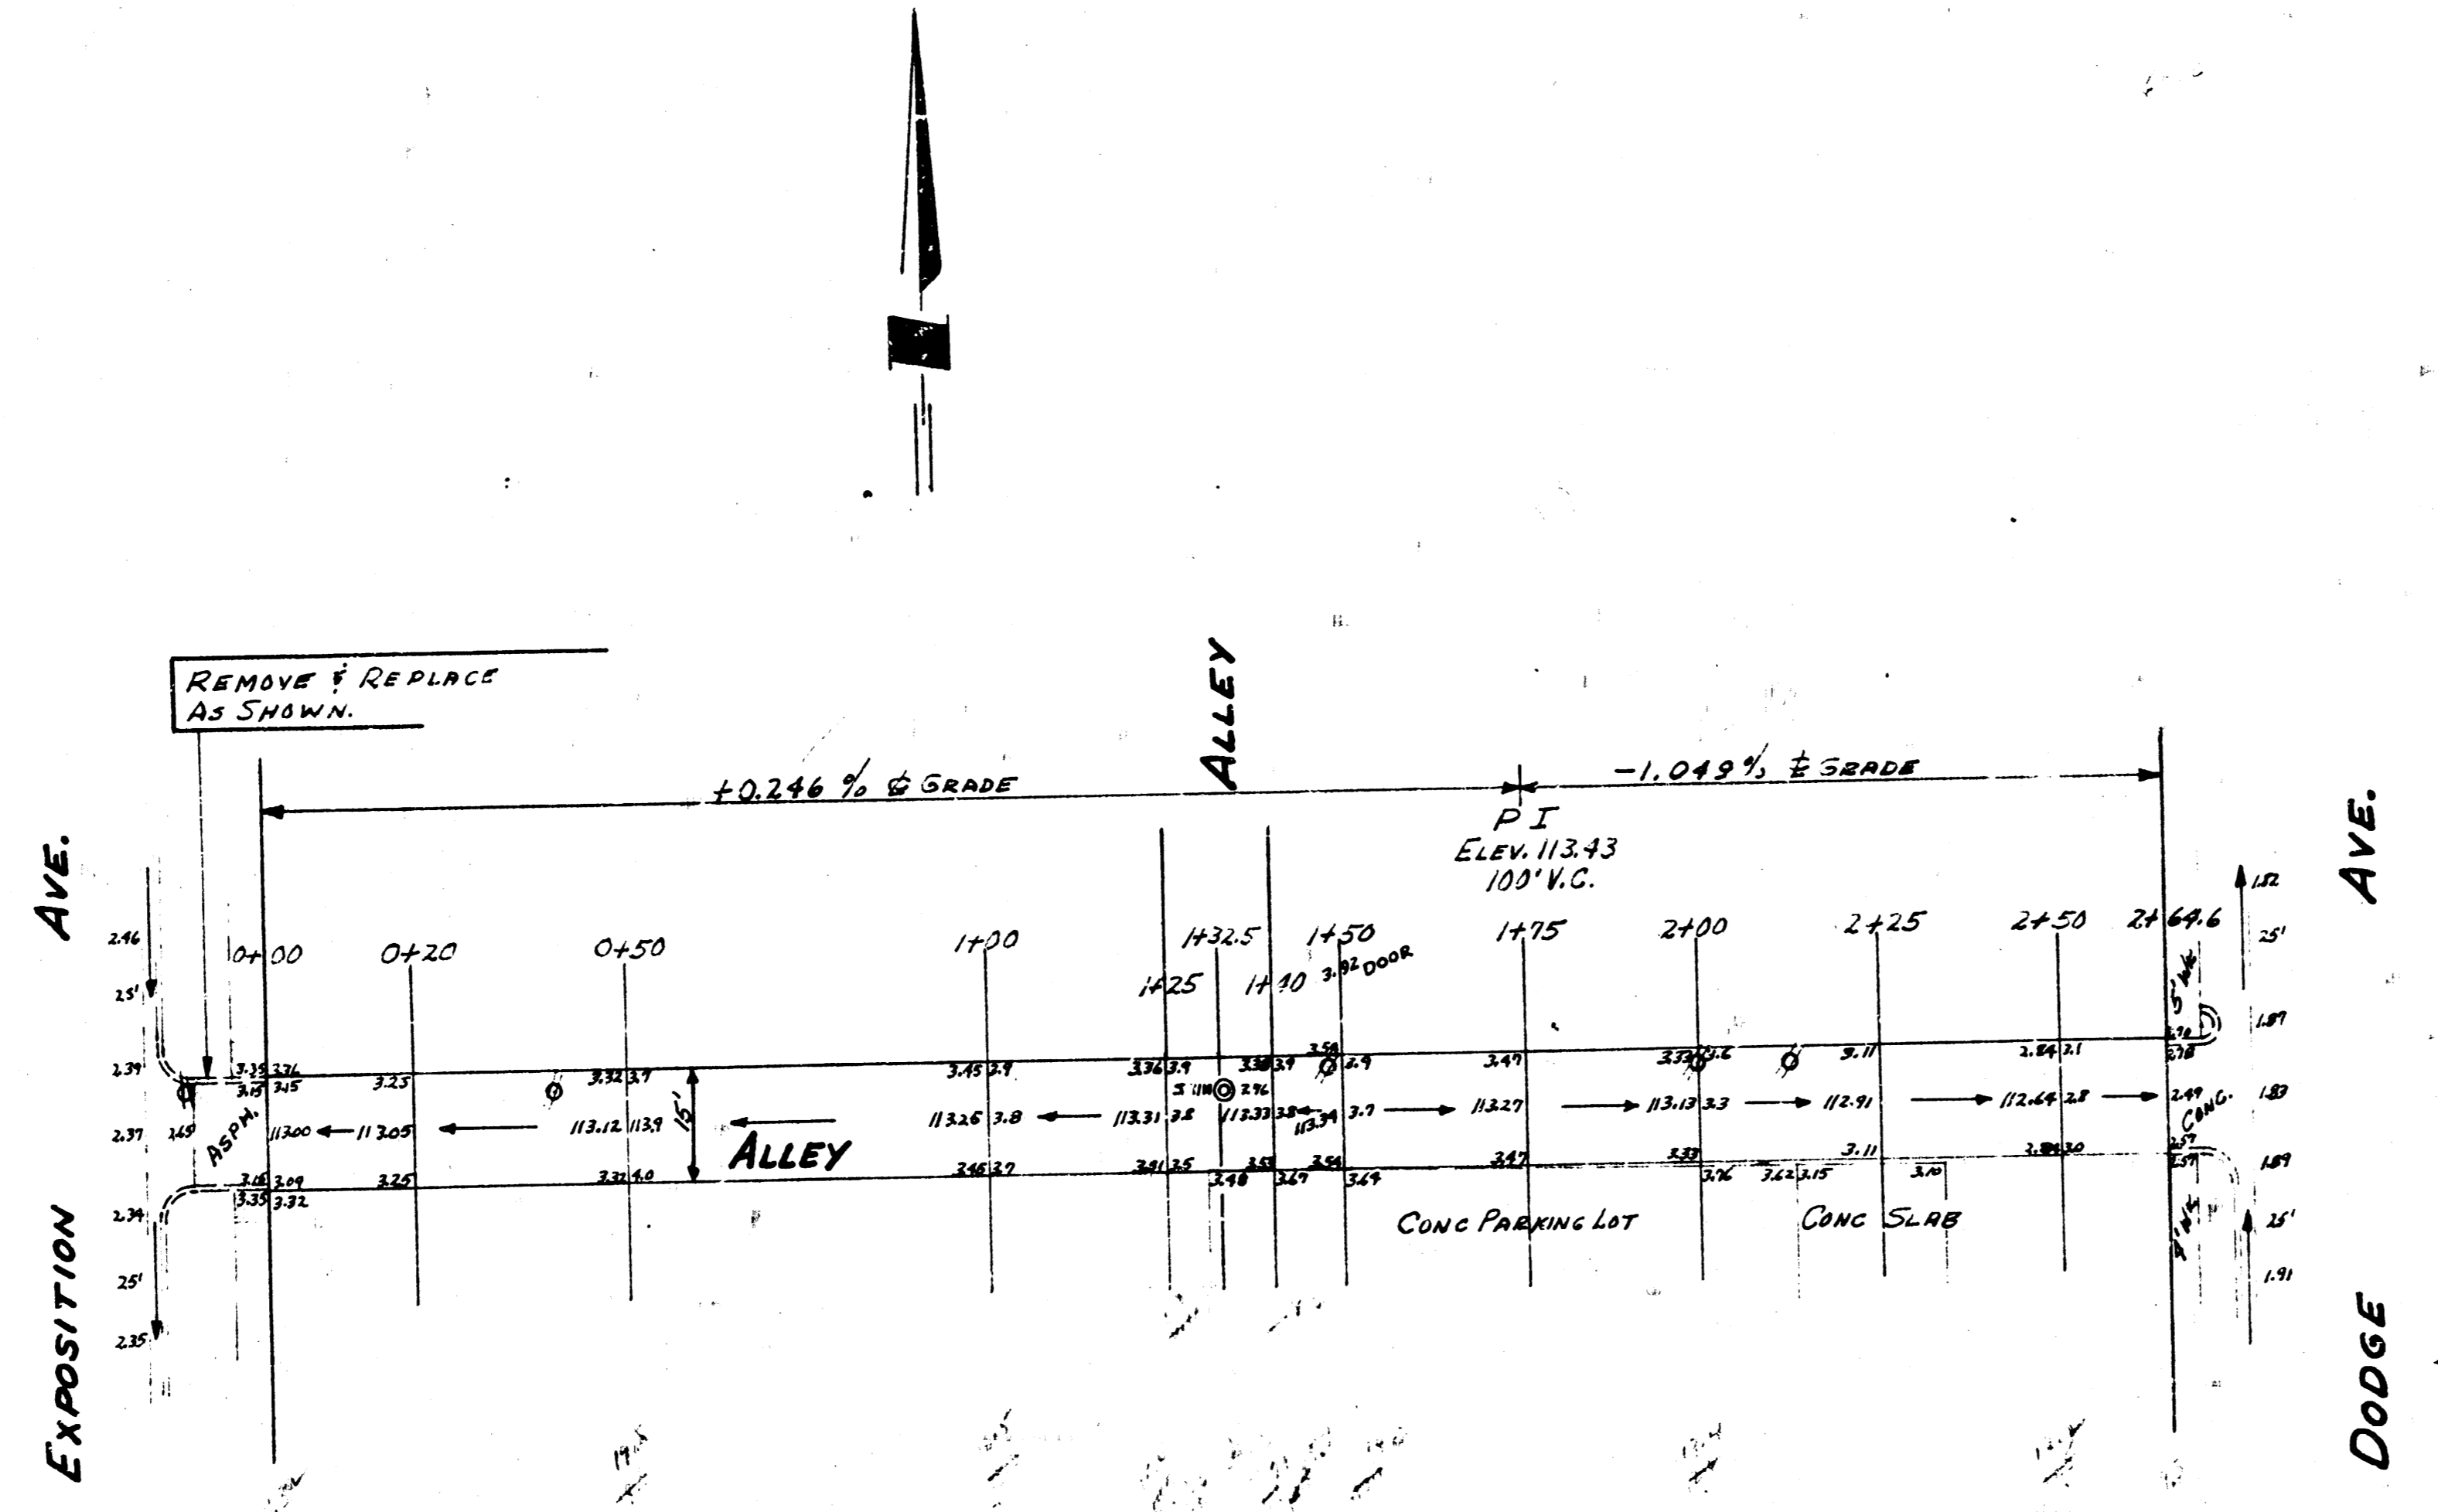

ALLEY NORTH OF DOUGLAS
 EL. EXPOSITION TO W.L. DODGE
 7" CONC. 15' WIDE
 CITY OF WICHITA KAN.
 B.E. SMITH CITY ENGINEER
 MARCH 1955 PROJ. NO. C14-408

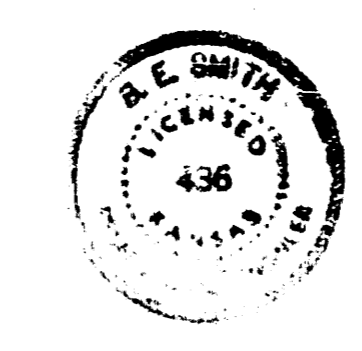

Checked
 Date
 Drawn
 Date