



3 W. 2170 Head rail S.W.S. 30' elm 1 1/2' N. of Central & E.S. Estelle.

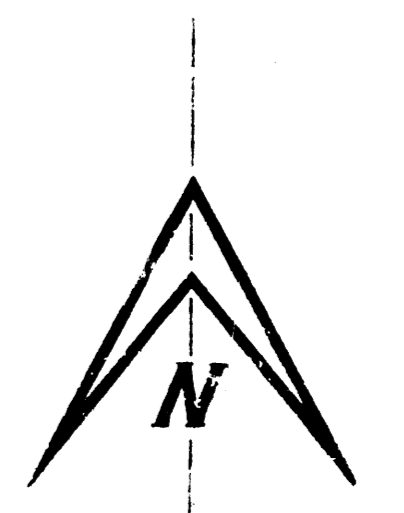

Remove existing return & re-construct with 7" concrete. Match existing high side with new pavement.

Place std mastic joint at center line throughout entire project.

Excavation	100.8
	12.1
	132.9

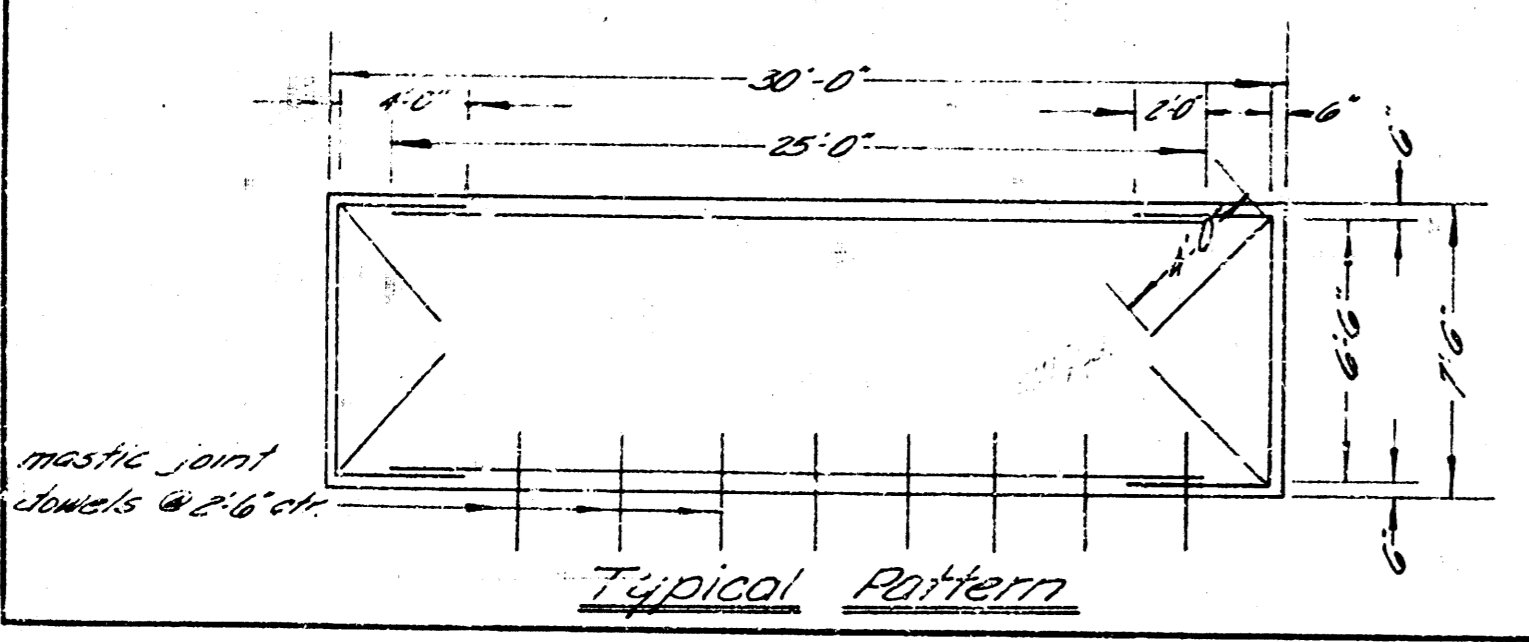

Typical Pattern



Alley N of Central
 E.S. Estelle to N.W. Volusia
 15' Concrete - 7"
 City of Wichita, Kansas
 B.E. Smith, City Engineer
 Date: Sept. 1931, Proj. No. C11-30