
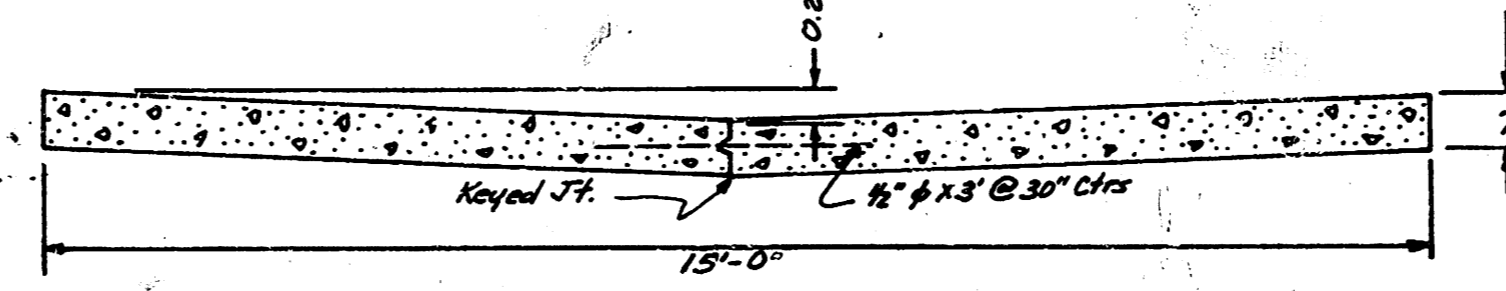
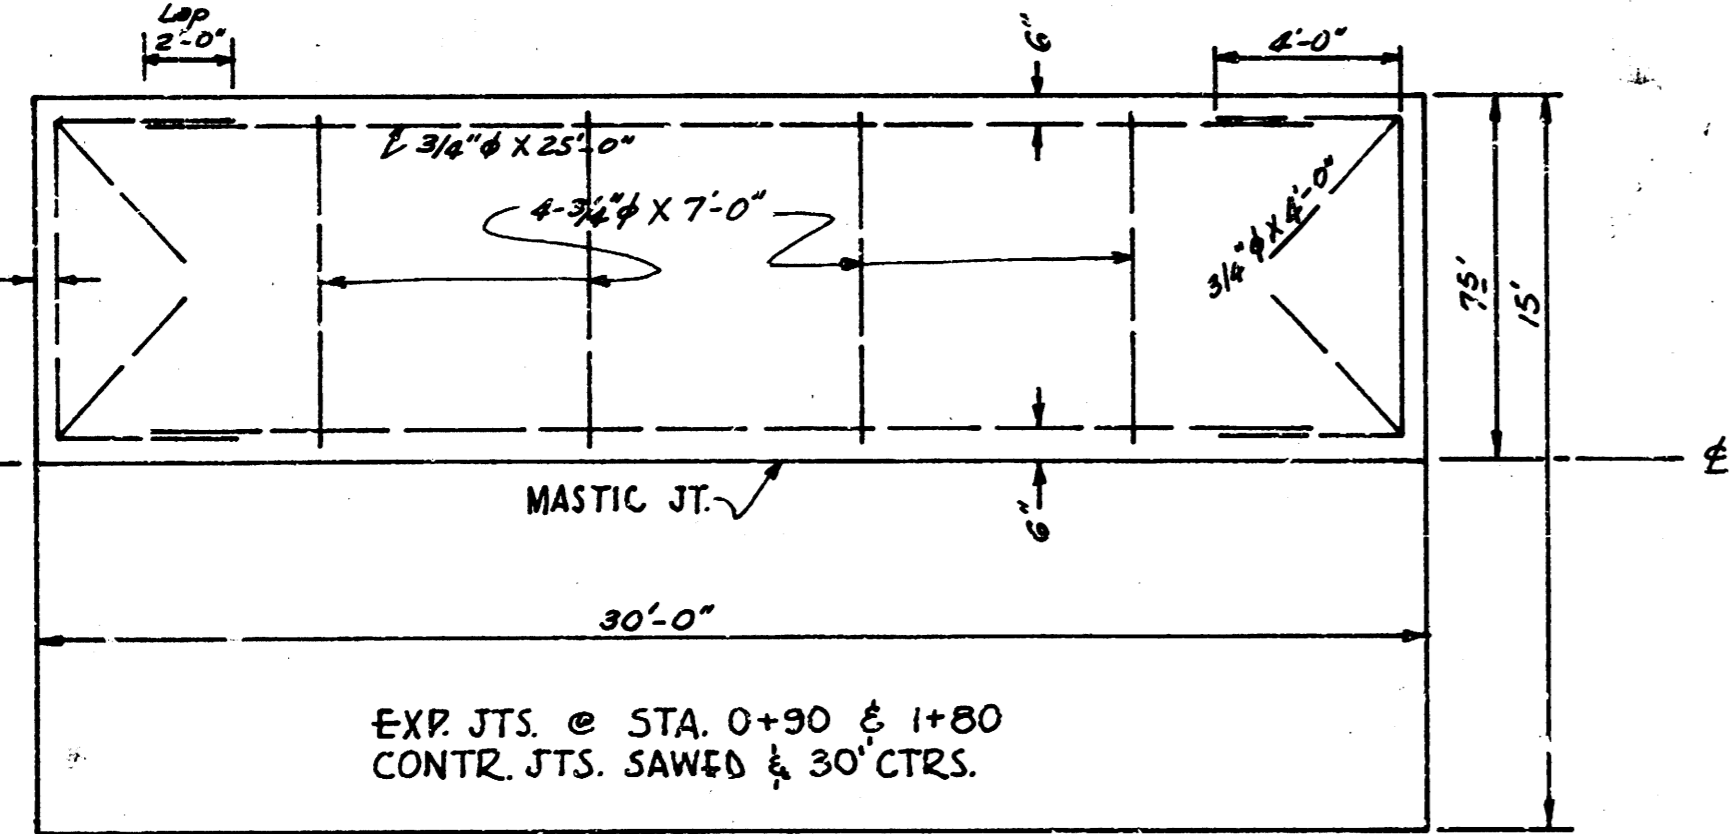



B.M. 172.69 N.W. Cor. Bottom step Ho. #4107 E. Kellogg

EXCAVATION

PROP.	1348	CITY	3.4
PLUS 10%	138.5	PLUS 10%	3
TOTAL	148.35	TOTAL	3.7 CY.

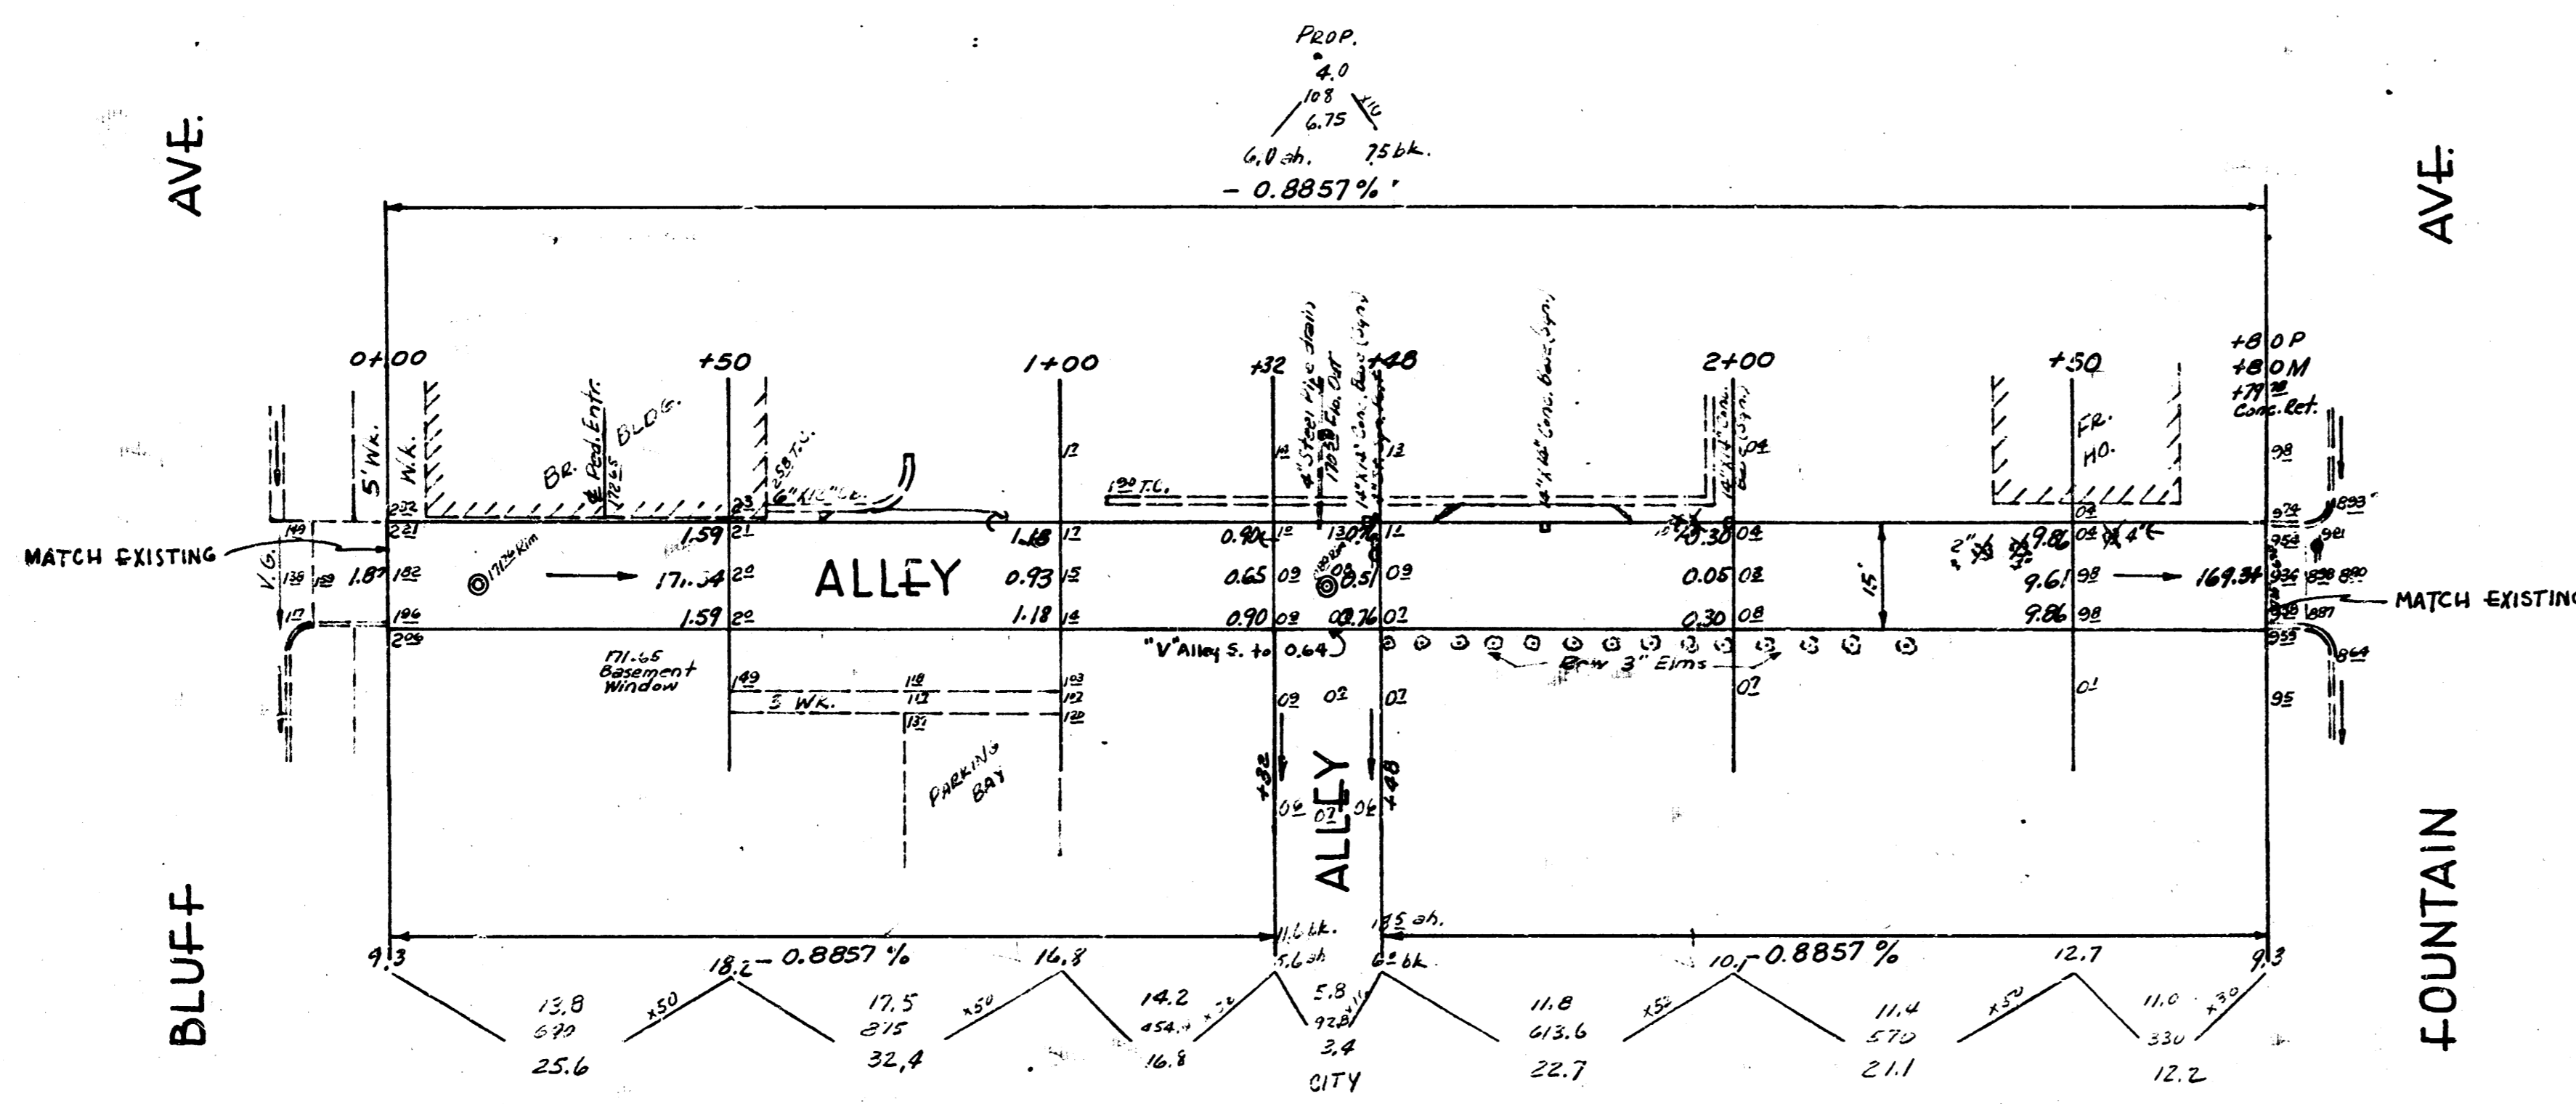

ALLEY BTWN. KELLOGG & ORME
 FROM BLUFF TO FOUNTAIN
 15'-7" CONC.
 CITY OF WICHITA, KANS.
 B. E. SMITH CITY ENGINEER
 MARCH 1957 PROJ. NO. C16-151

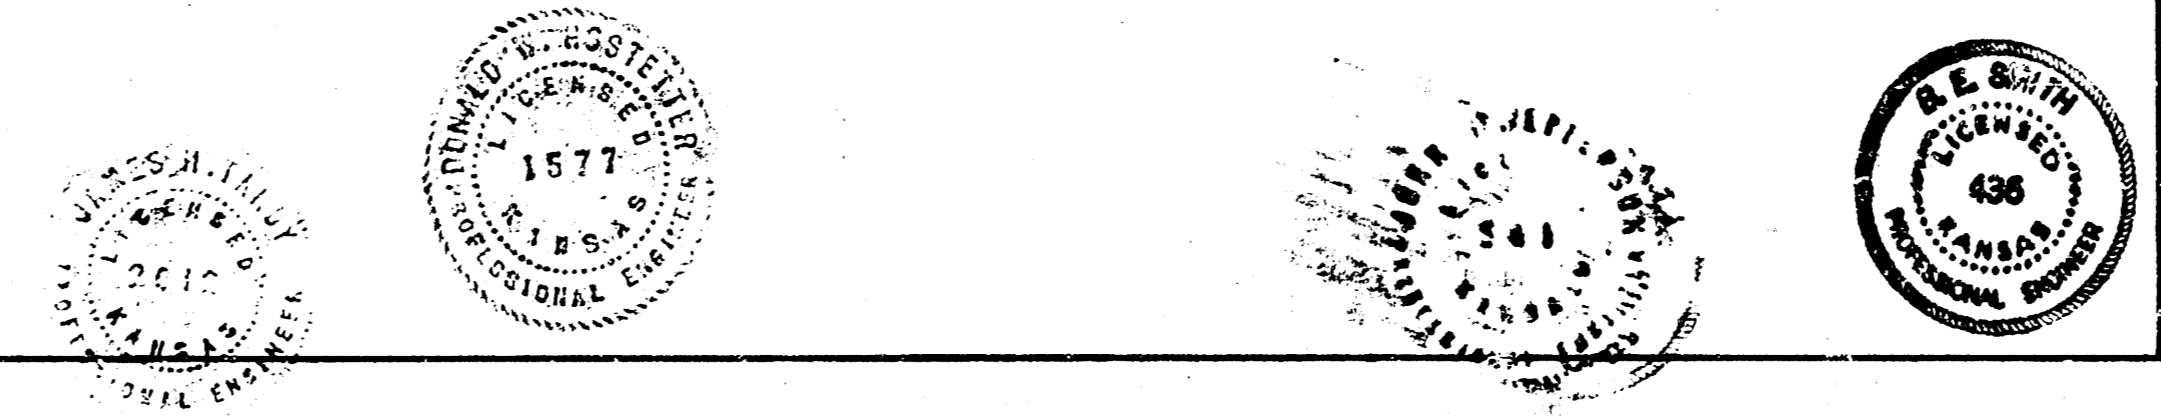

Sinyo Young
 Exc. D. W. H. H.
 Chas. W. J.