



B.M.#1 120.34 "X" on W. N.E. Topeka & 15th
 B.M.#2 122.52 "B" in Blake on S.W. 17th, on E.L. Alley N.
 B.M.#3 124.08 "C" in Carter, c.w.N.W. N. Co. Alley N.W. 18th St

Chaining N. on E

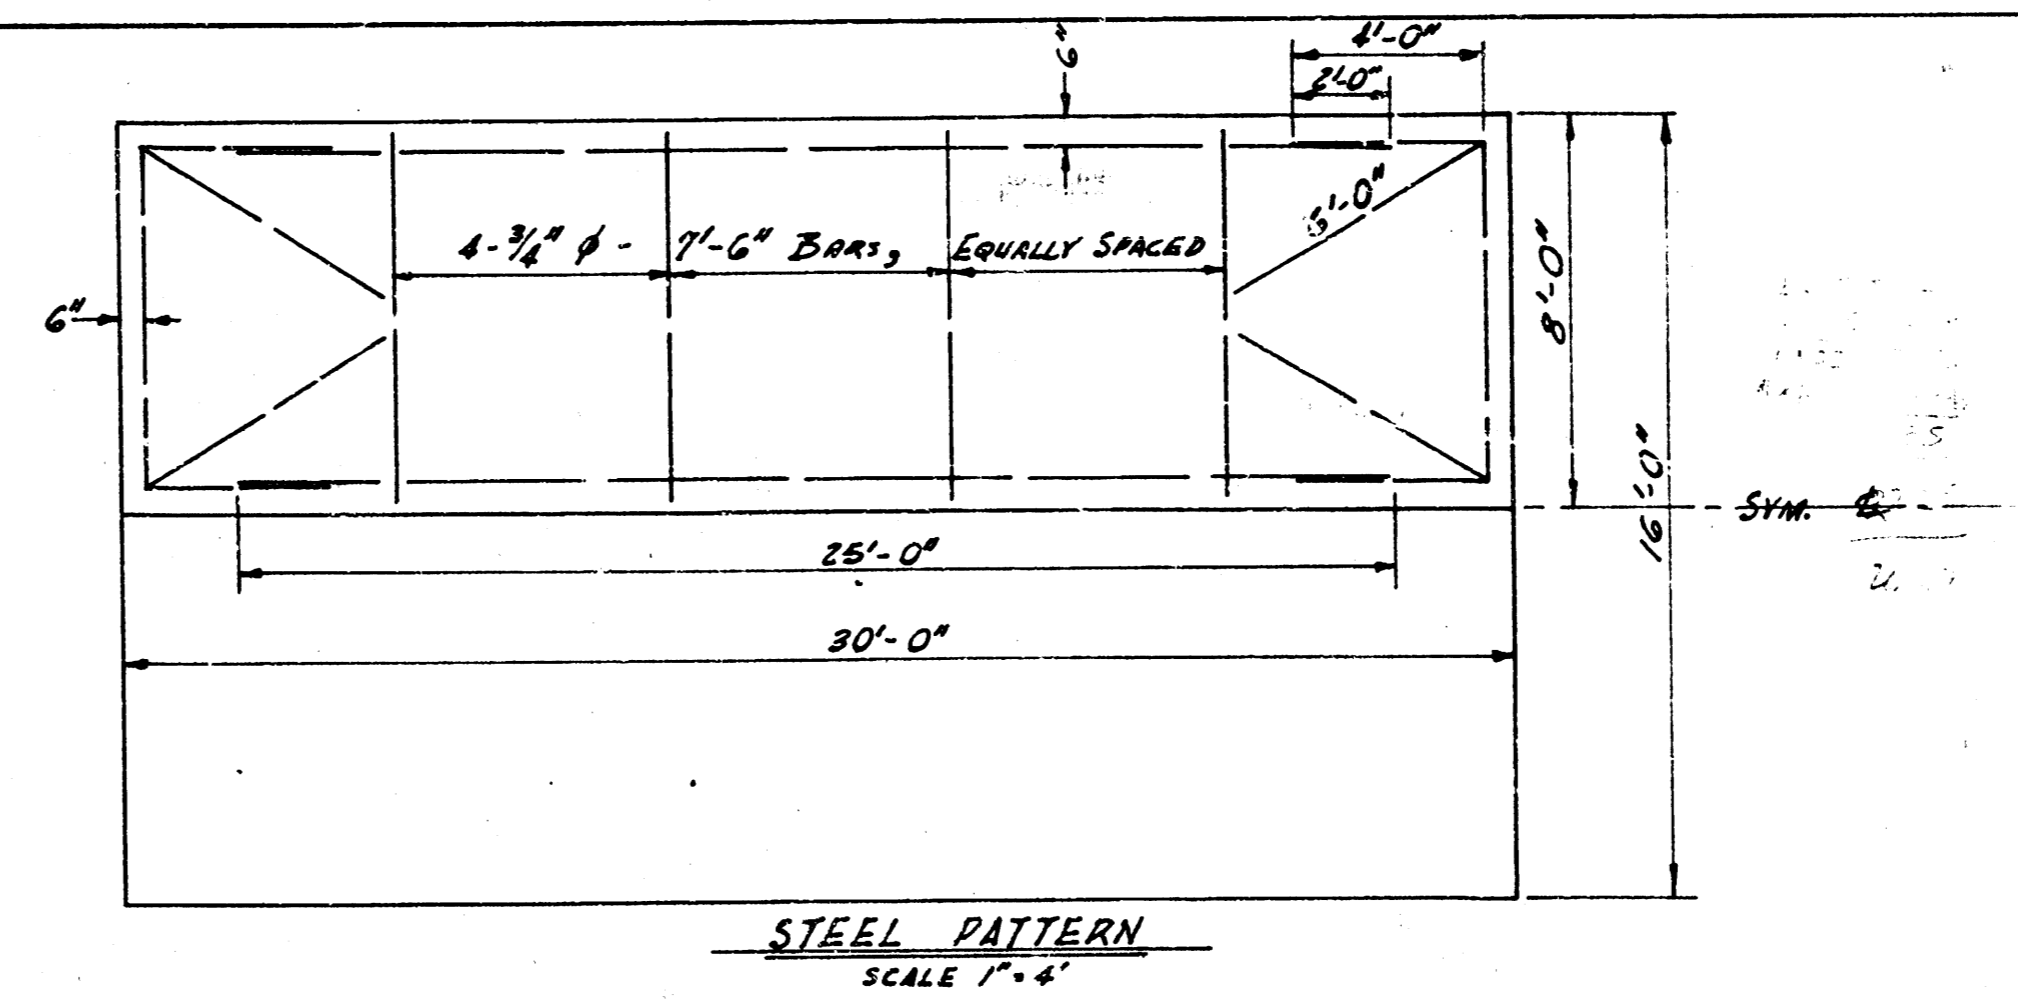

Survey Hills
 174
 175
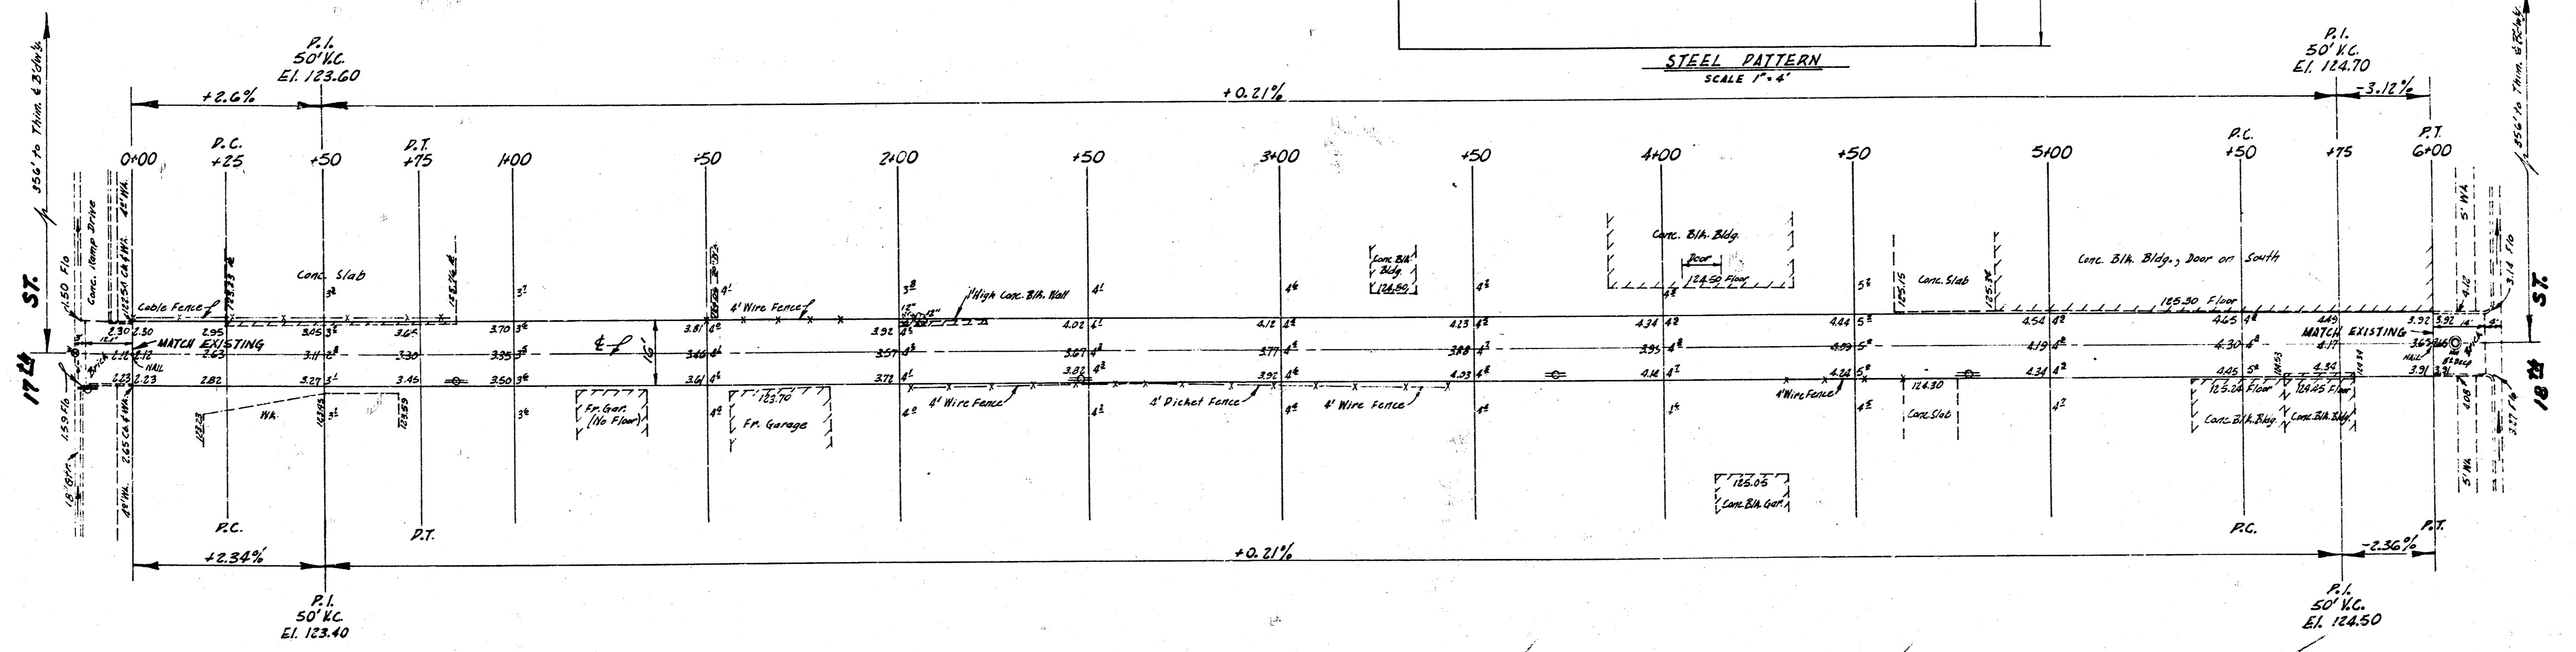

ALLEY BEI BROADWAY & TOPEKA
 N.L. 17TH - S.L. 18TH
 7' CONC. 16' WIDE
 CITY OF WICHITA, KANS.
 B.E. SMITH CITY ENGINEER
 AUGUST, 1954 PROJ. NO. C14-138



TOTAL EXCAV
 CITY OF WICHITA
 AUGUST 1954