
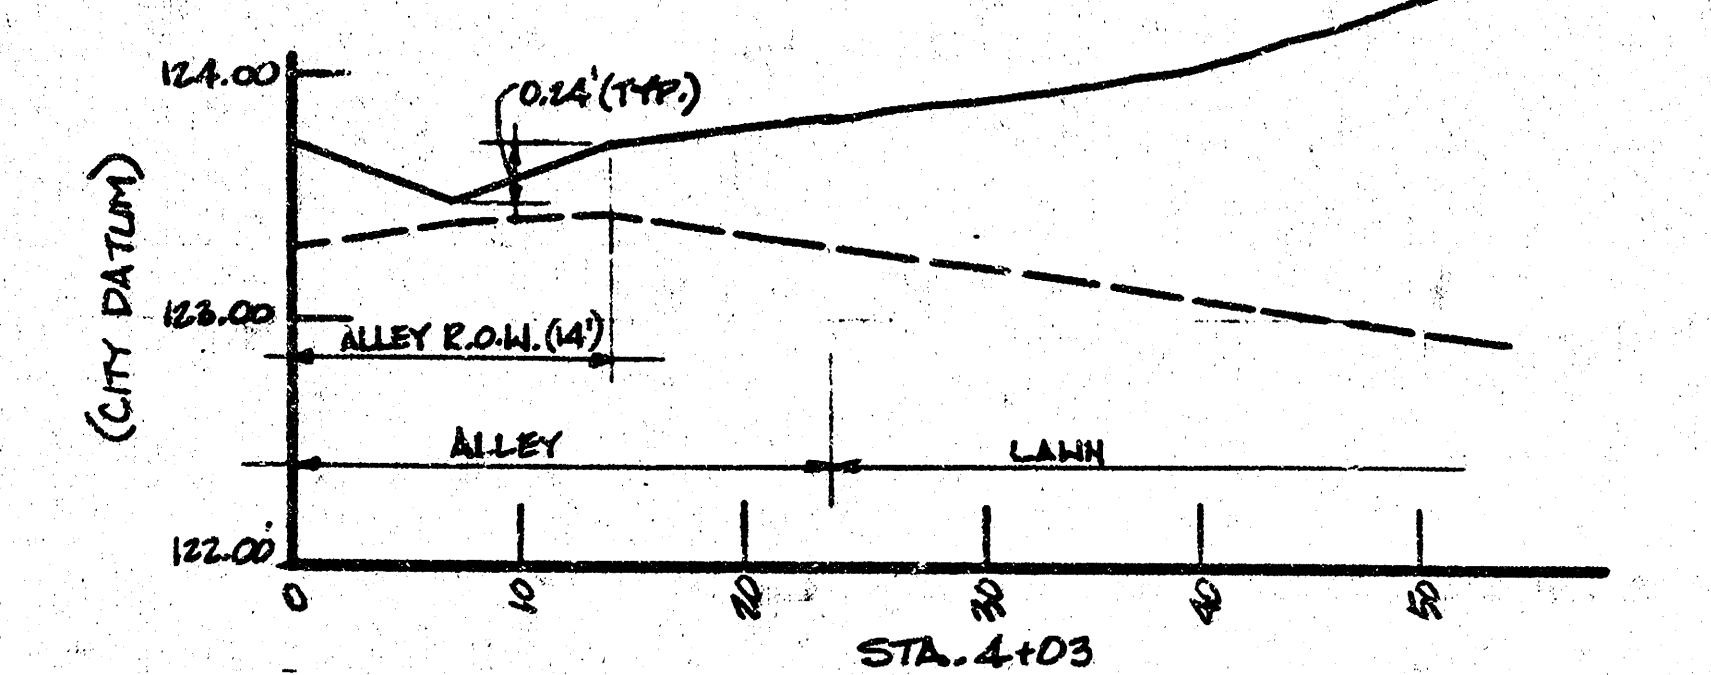
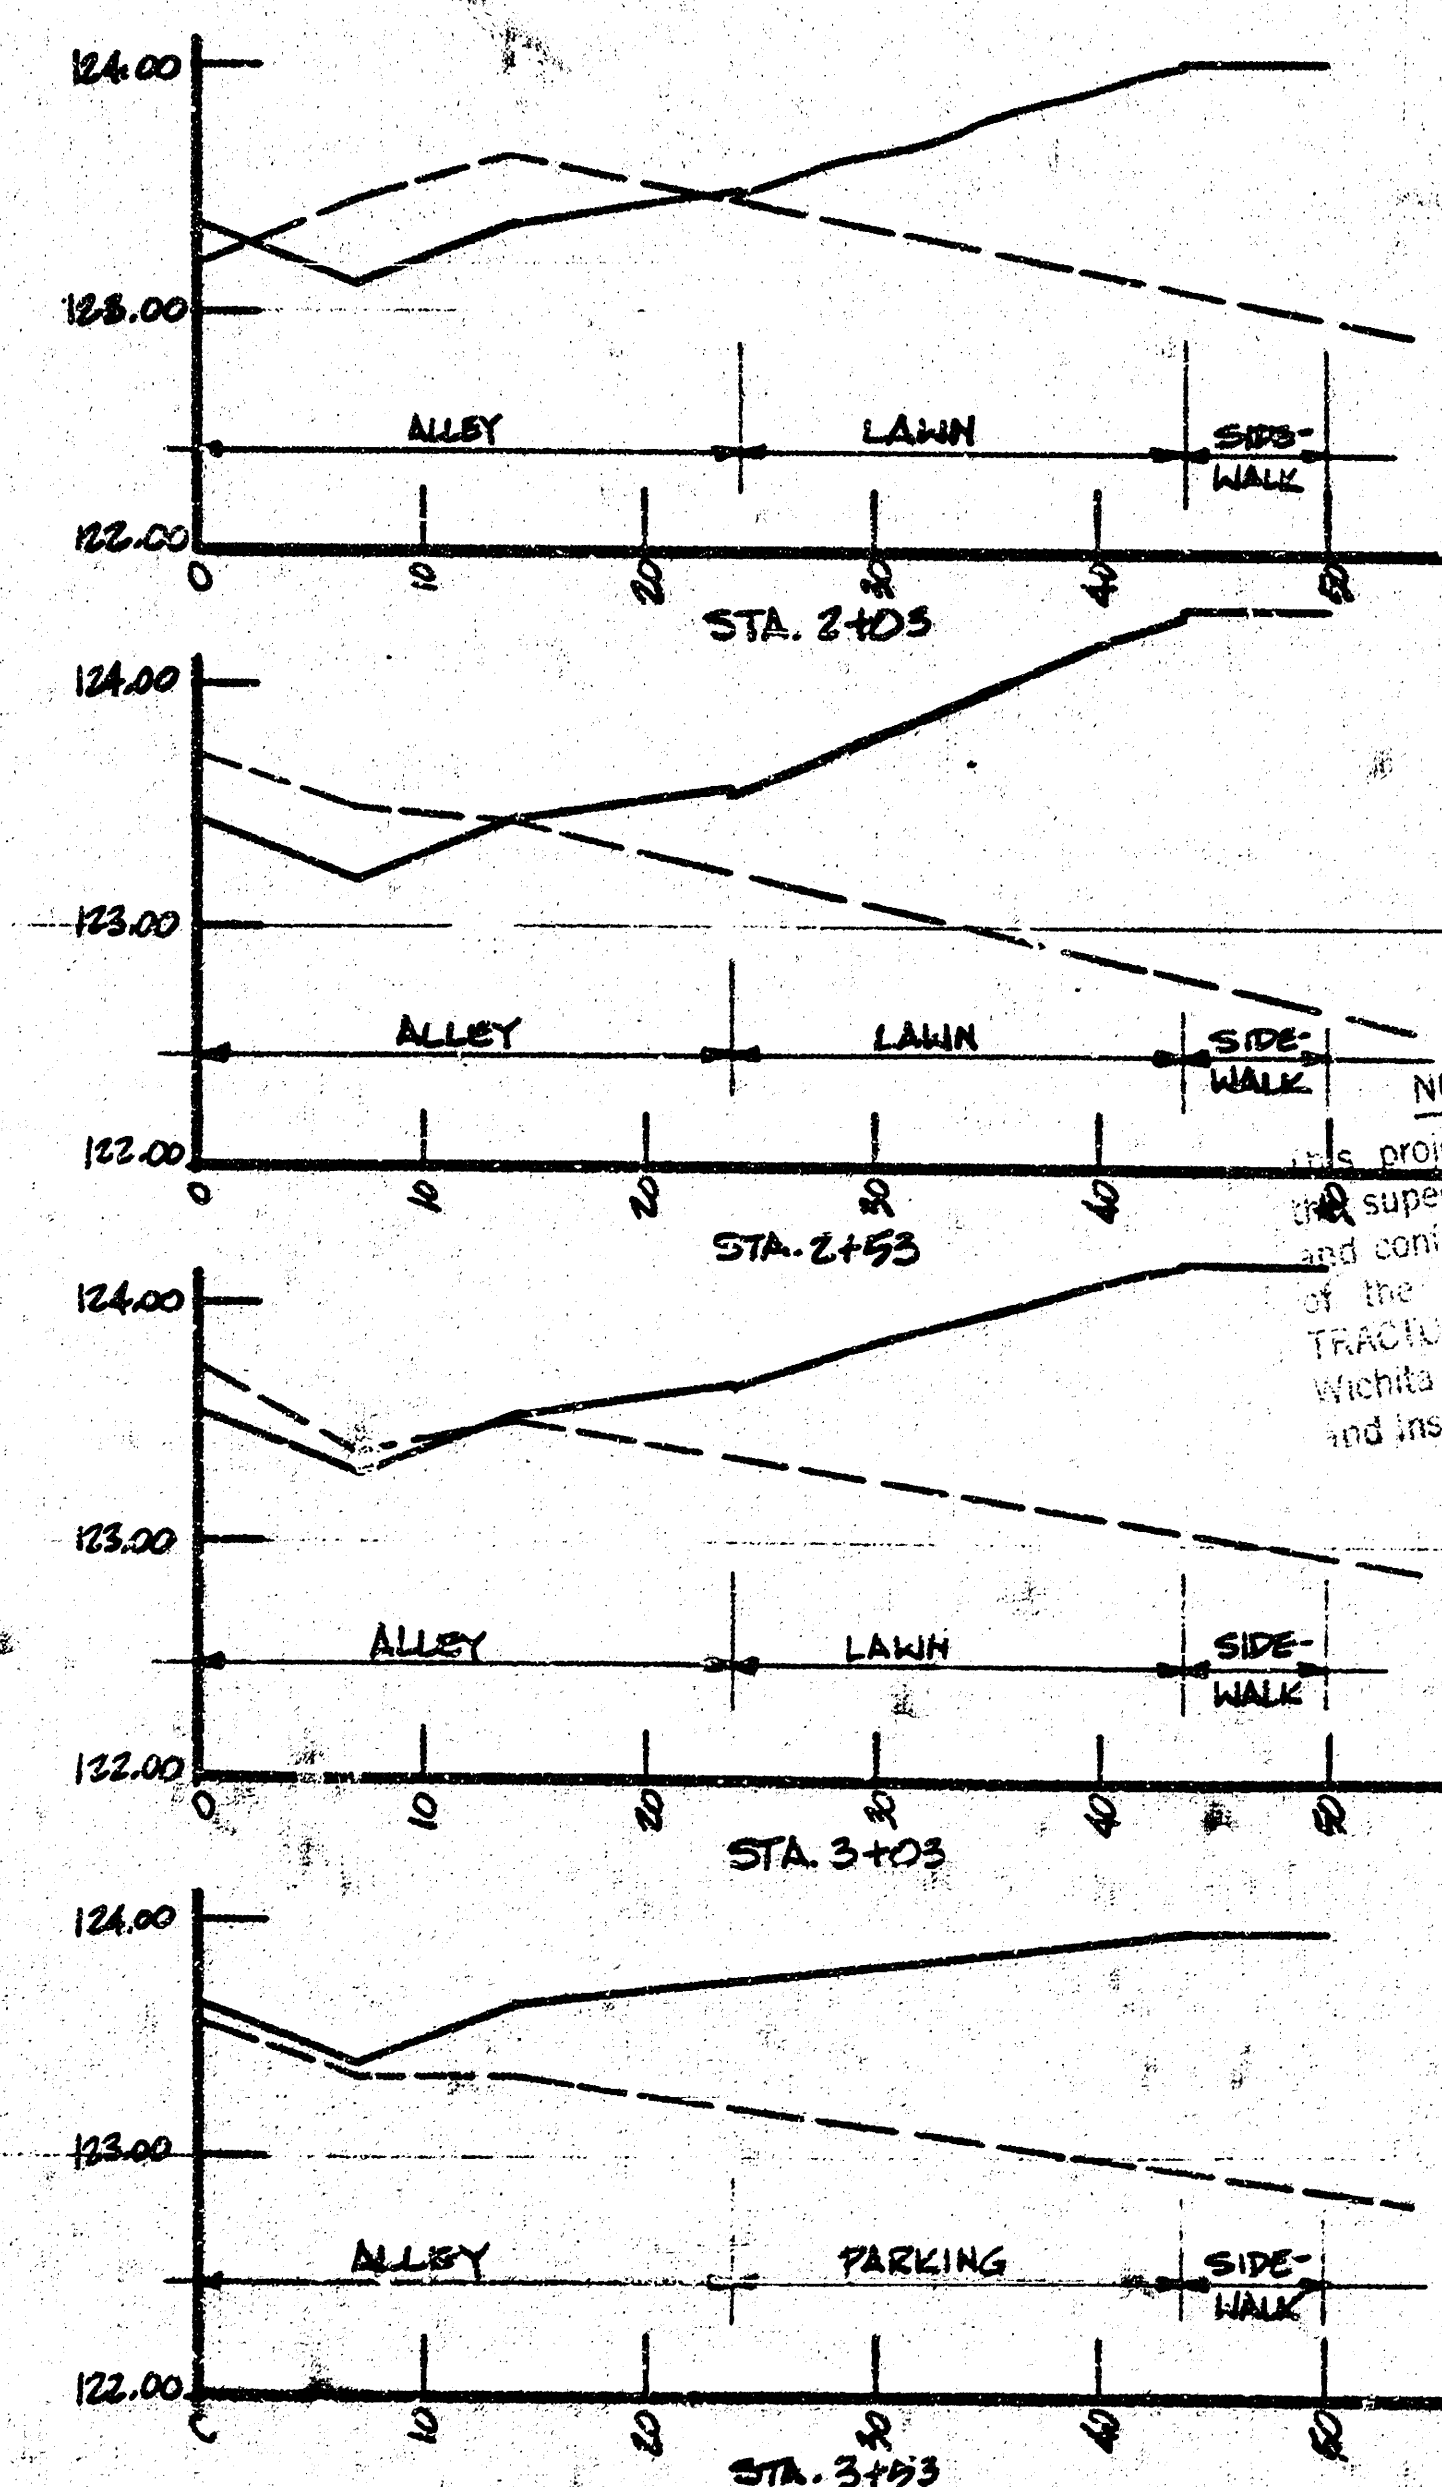
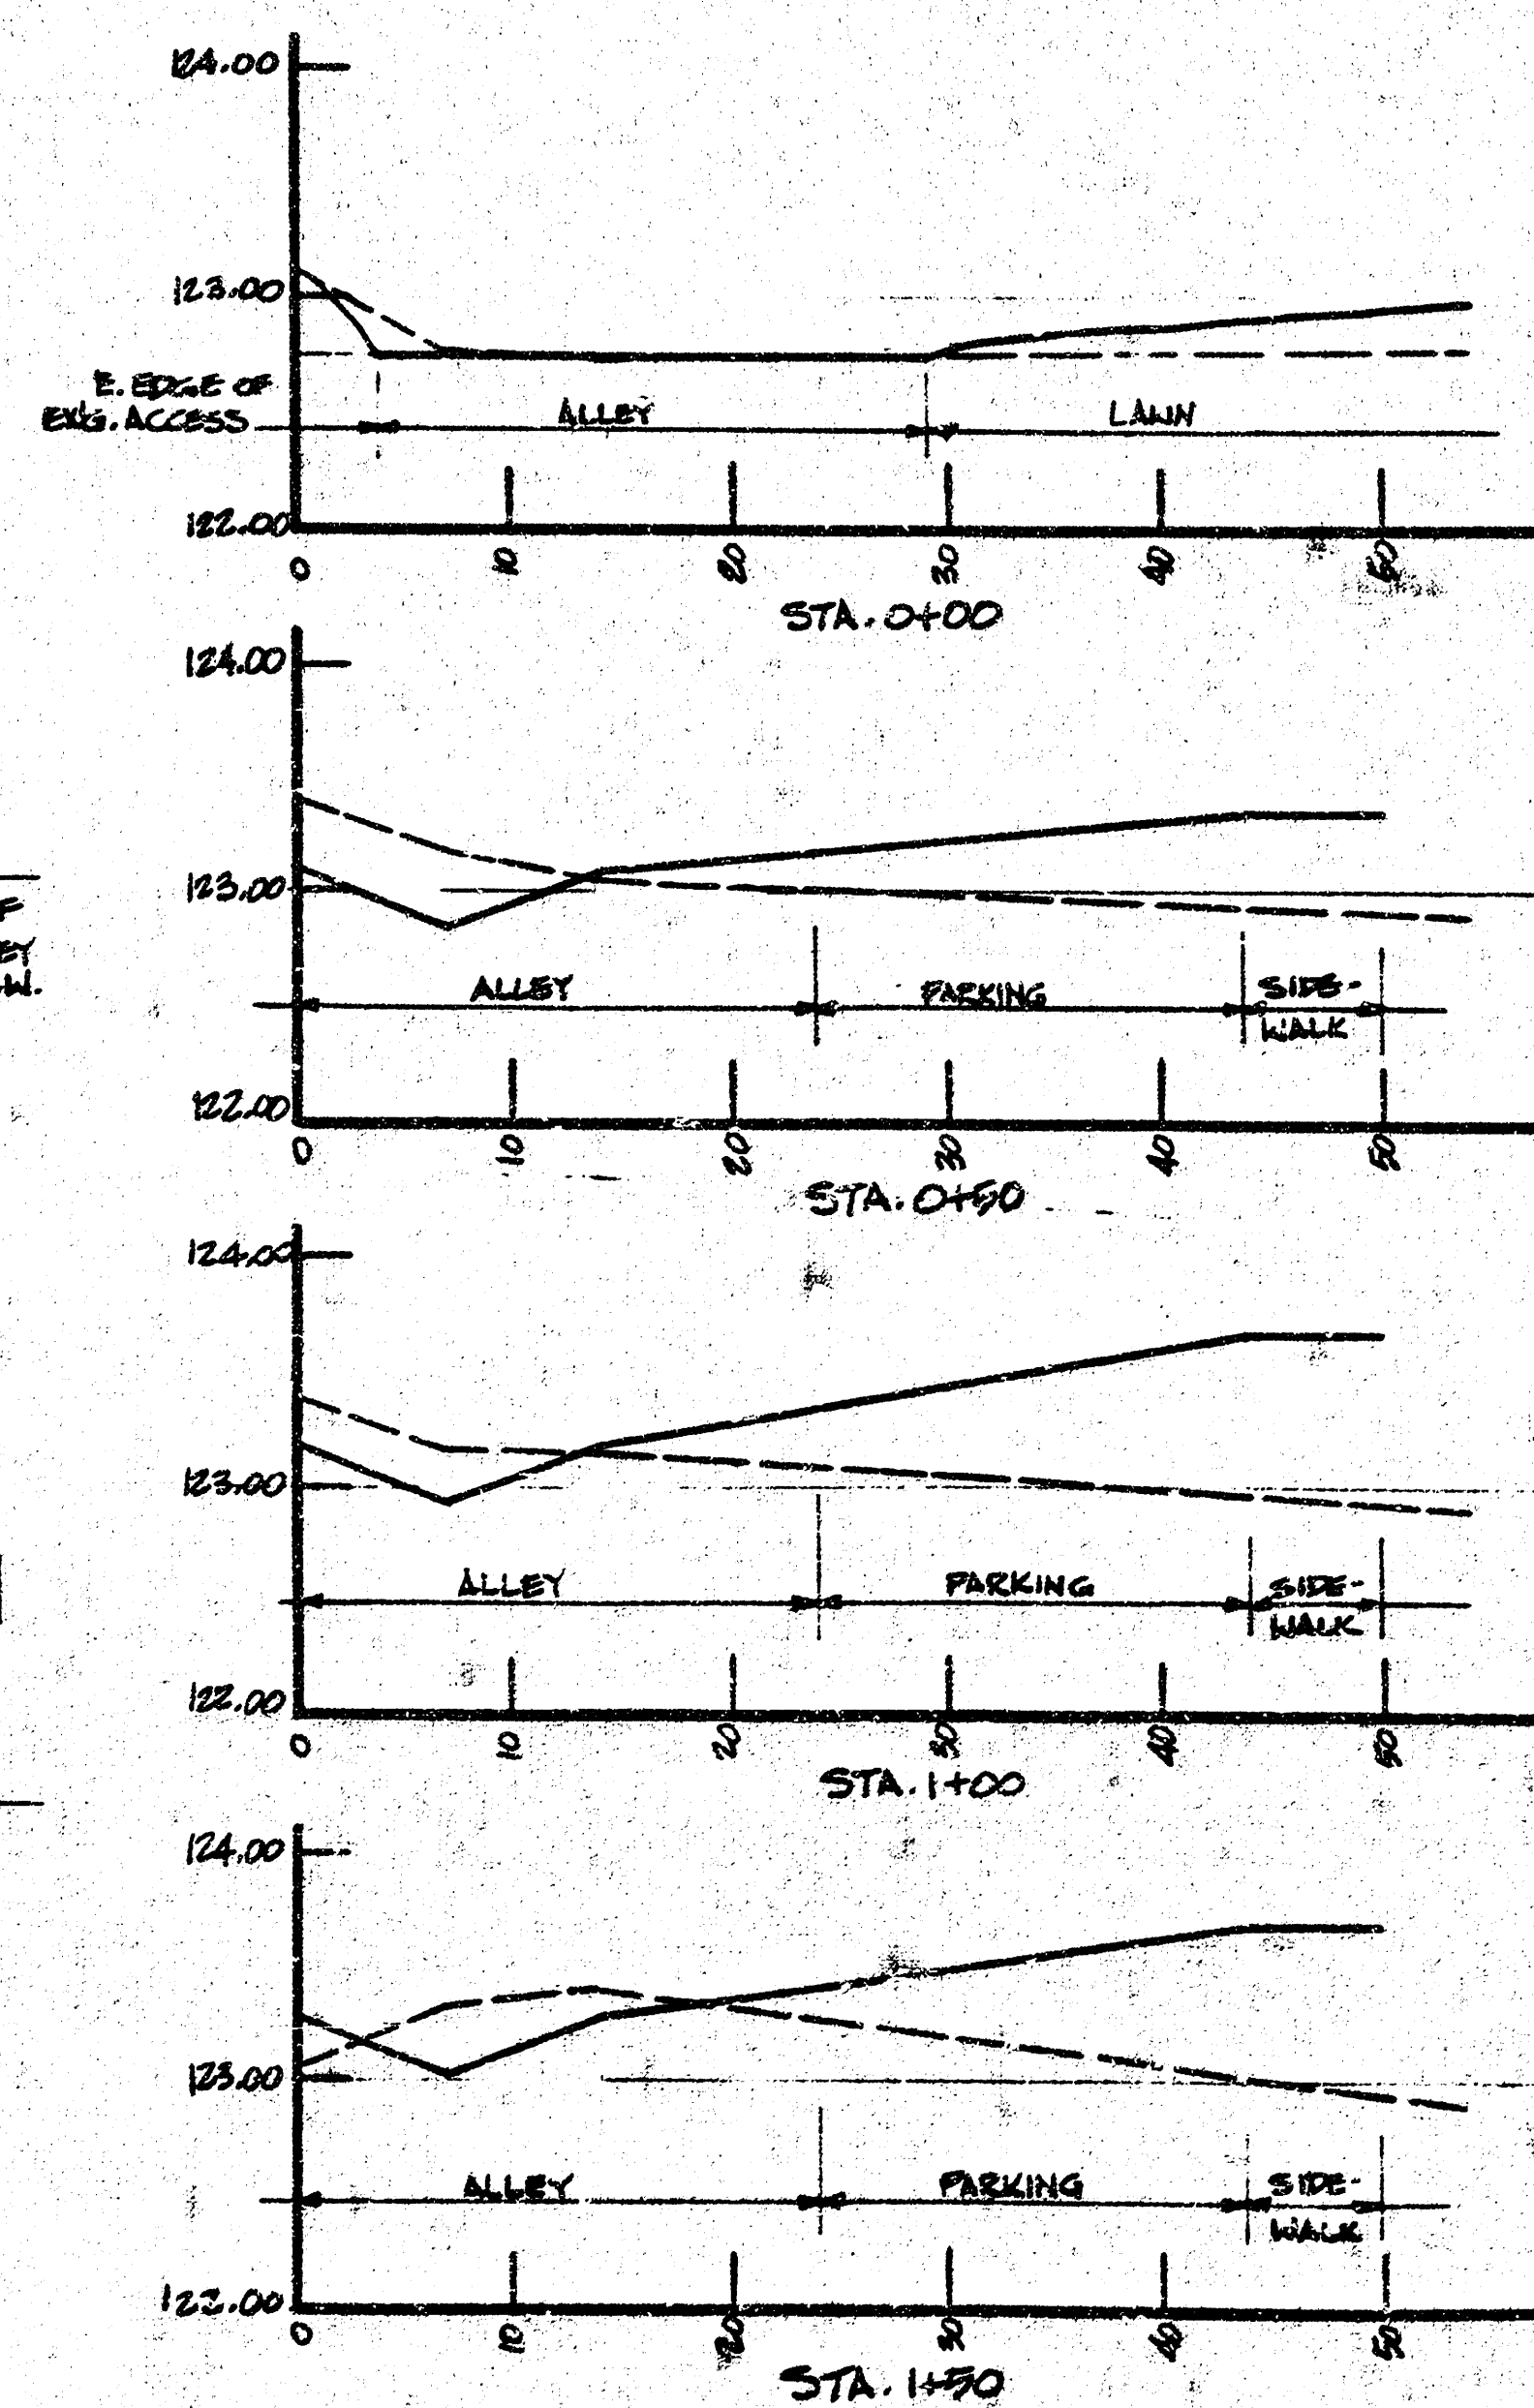
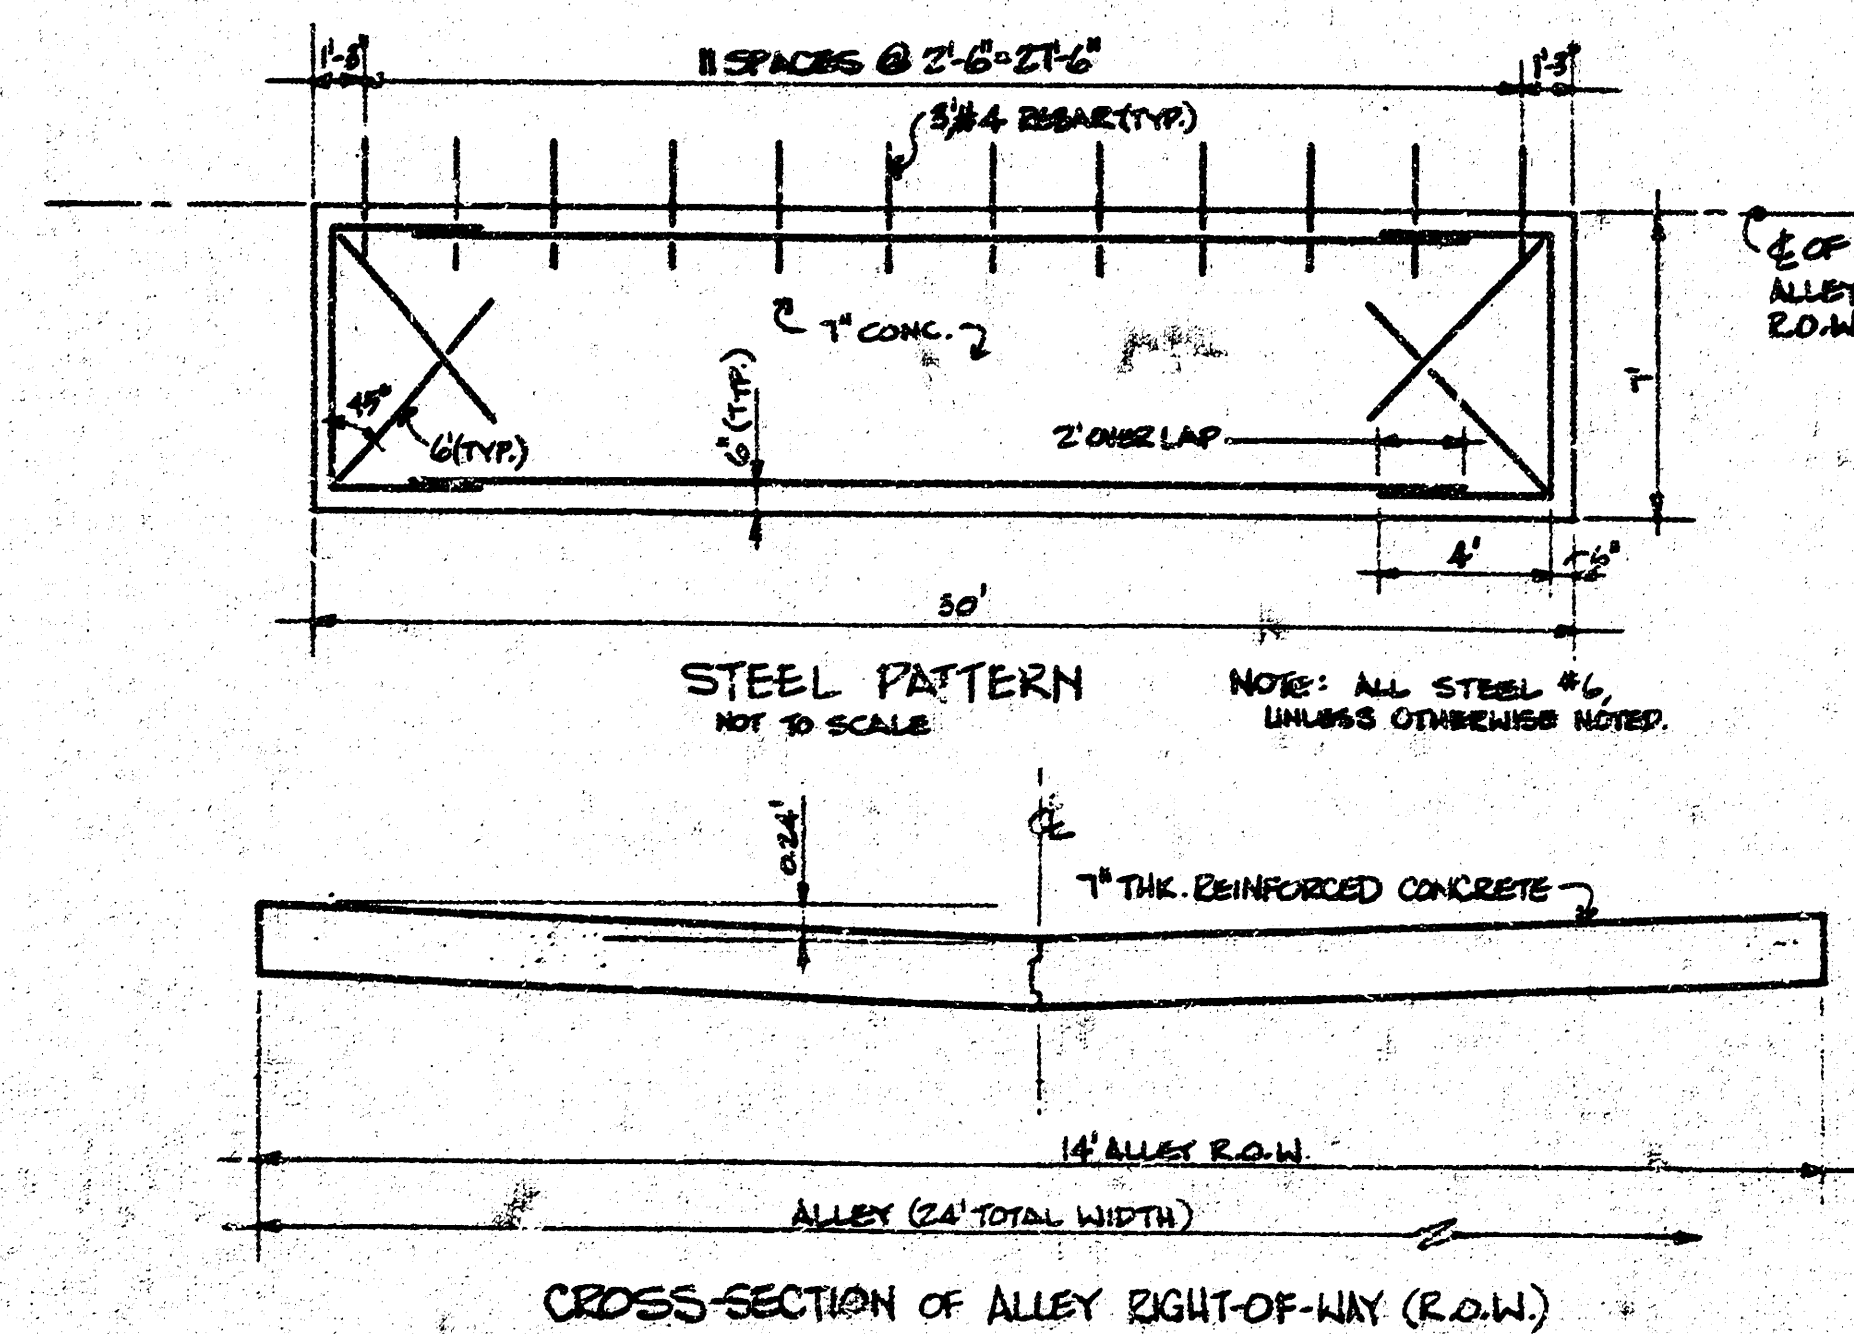


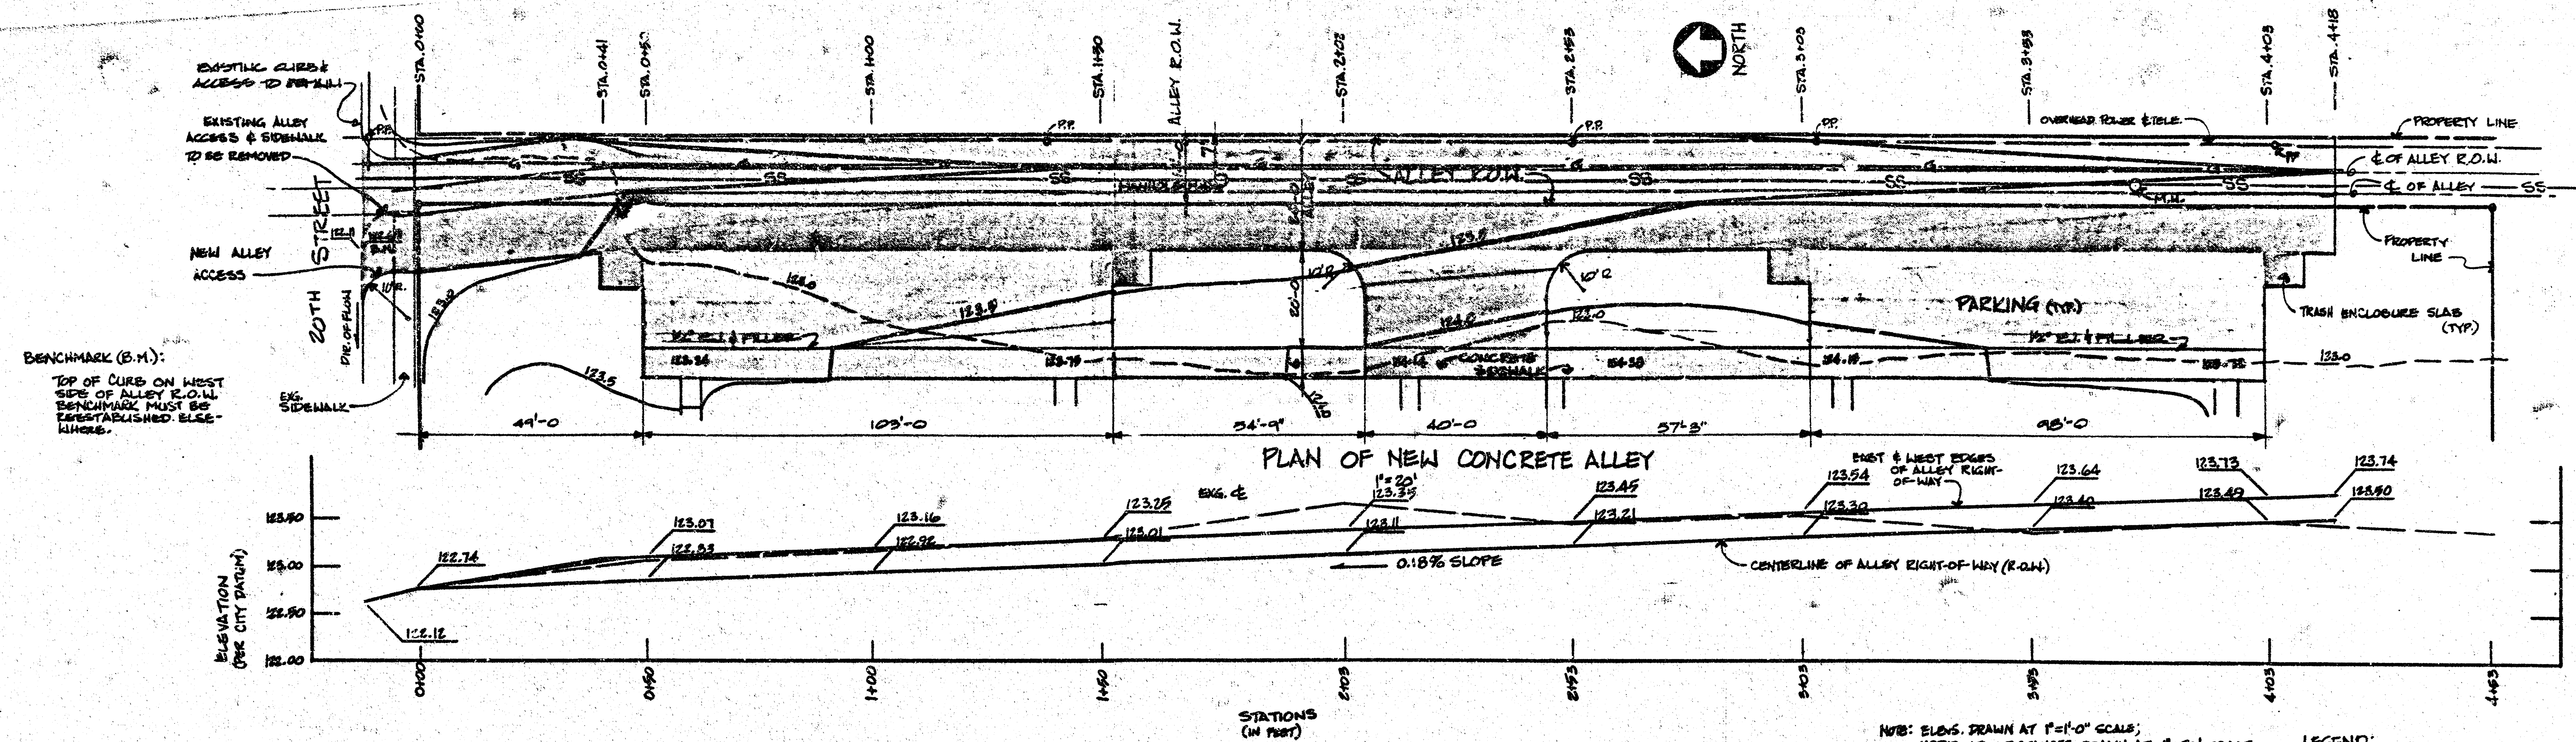

CROSS SECTIONS OF CONCRETE ALLEY & PARKING

NOTE TO CONTRACTOR
This project will be constructed under the supervision of the CITY ENGINEER and conforming to the SPECIFICATIONS and CONTRACTS of the CITY OF WICHITA. The CONTRACTOR will be responsible for the City of Wichita for all cost of materials, labor, and inspection.

APPROVED: CITY OF WICHITA
Approval of this plan by the City Engineer is based on the information furnished by the contractor and is not a guarantee of the accuracy of the plan or the results of the construction. The contractor is responsible for the accuracy of the plan and the results of the construction.

DATE: 1/21/81
ENGINEERING DIV.: [Signature]

ALLEY LOCATION:
THE ALLEY IS BETWEEN WELLINGTON PLACE & PARK PLACE, EXTENDING 418 FEET, SOUTH OF 20TH ST. RIGHT OF WAY.

NOTES:
1. ALLEY R.O.W. MUST COMPLY WITH "CONCRETE PAVEMENT - CONTRACTS AND BONDS" BY THE CITY OF WICHITA, KANSAS, LATEST EDITION.
2. MANHOLE COVERS MUST BE ADJUSTED TO BE FLUSH WITH TOP OF PAVING.

PRIVATE: Alley between Wellington & Park Place extending 418' S. of 20th Street right-of-way

