
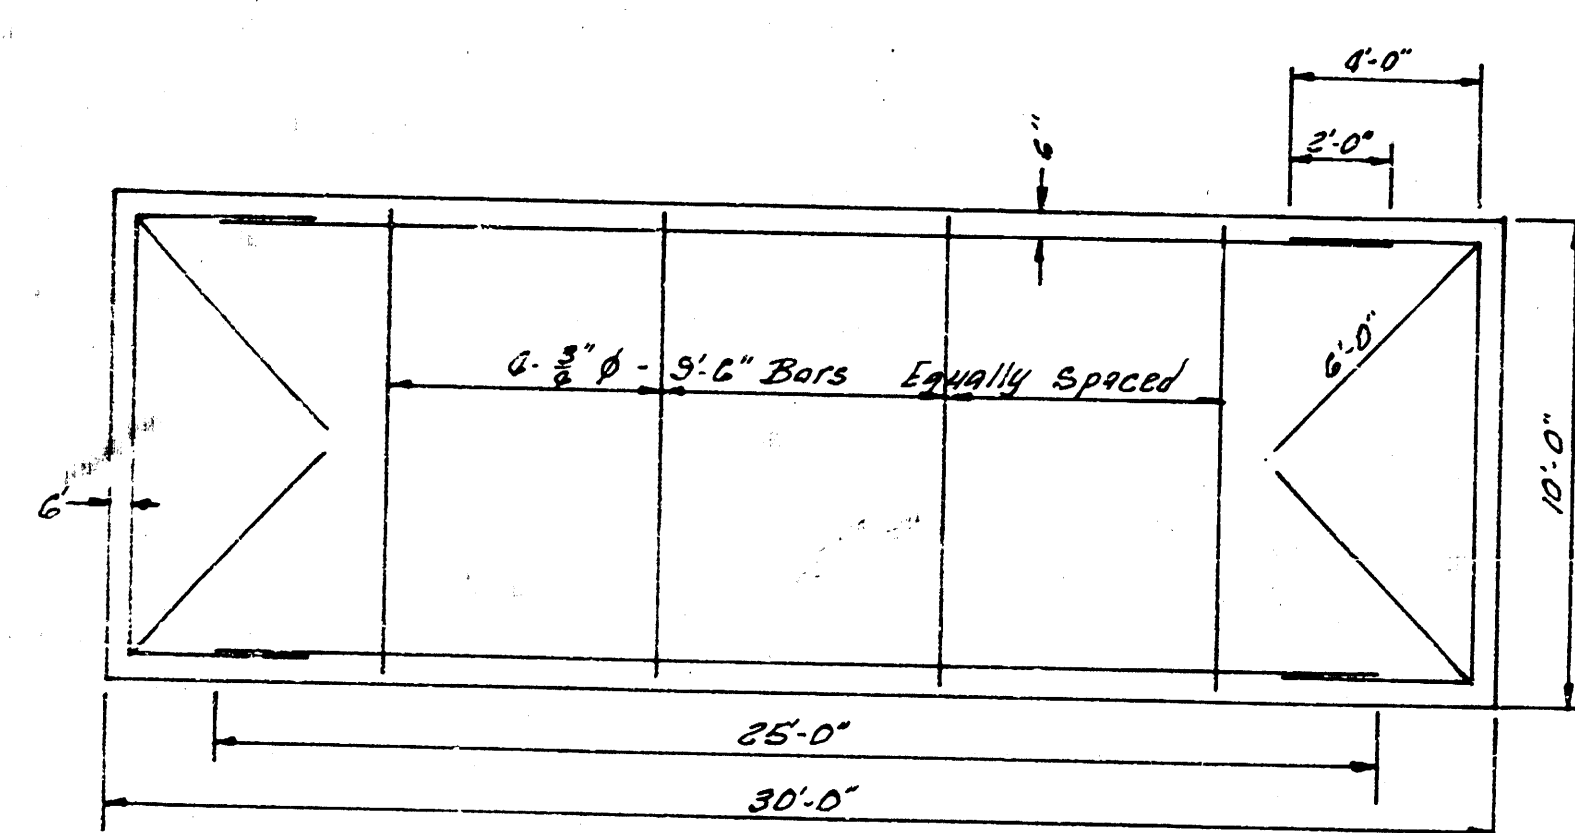
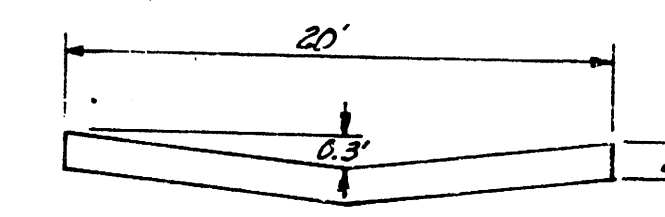


B.M. 114.67 Top N.W. Cor. E. Part Safety Island @ W.L. Water - & Douglas

NOTE:
Alley is constructed of 4" brick
with 6" concrete base.

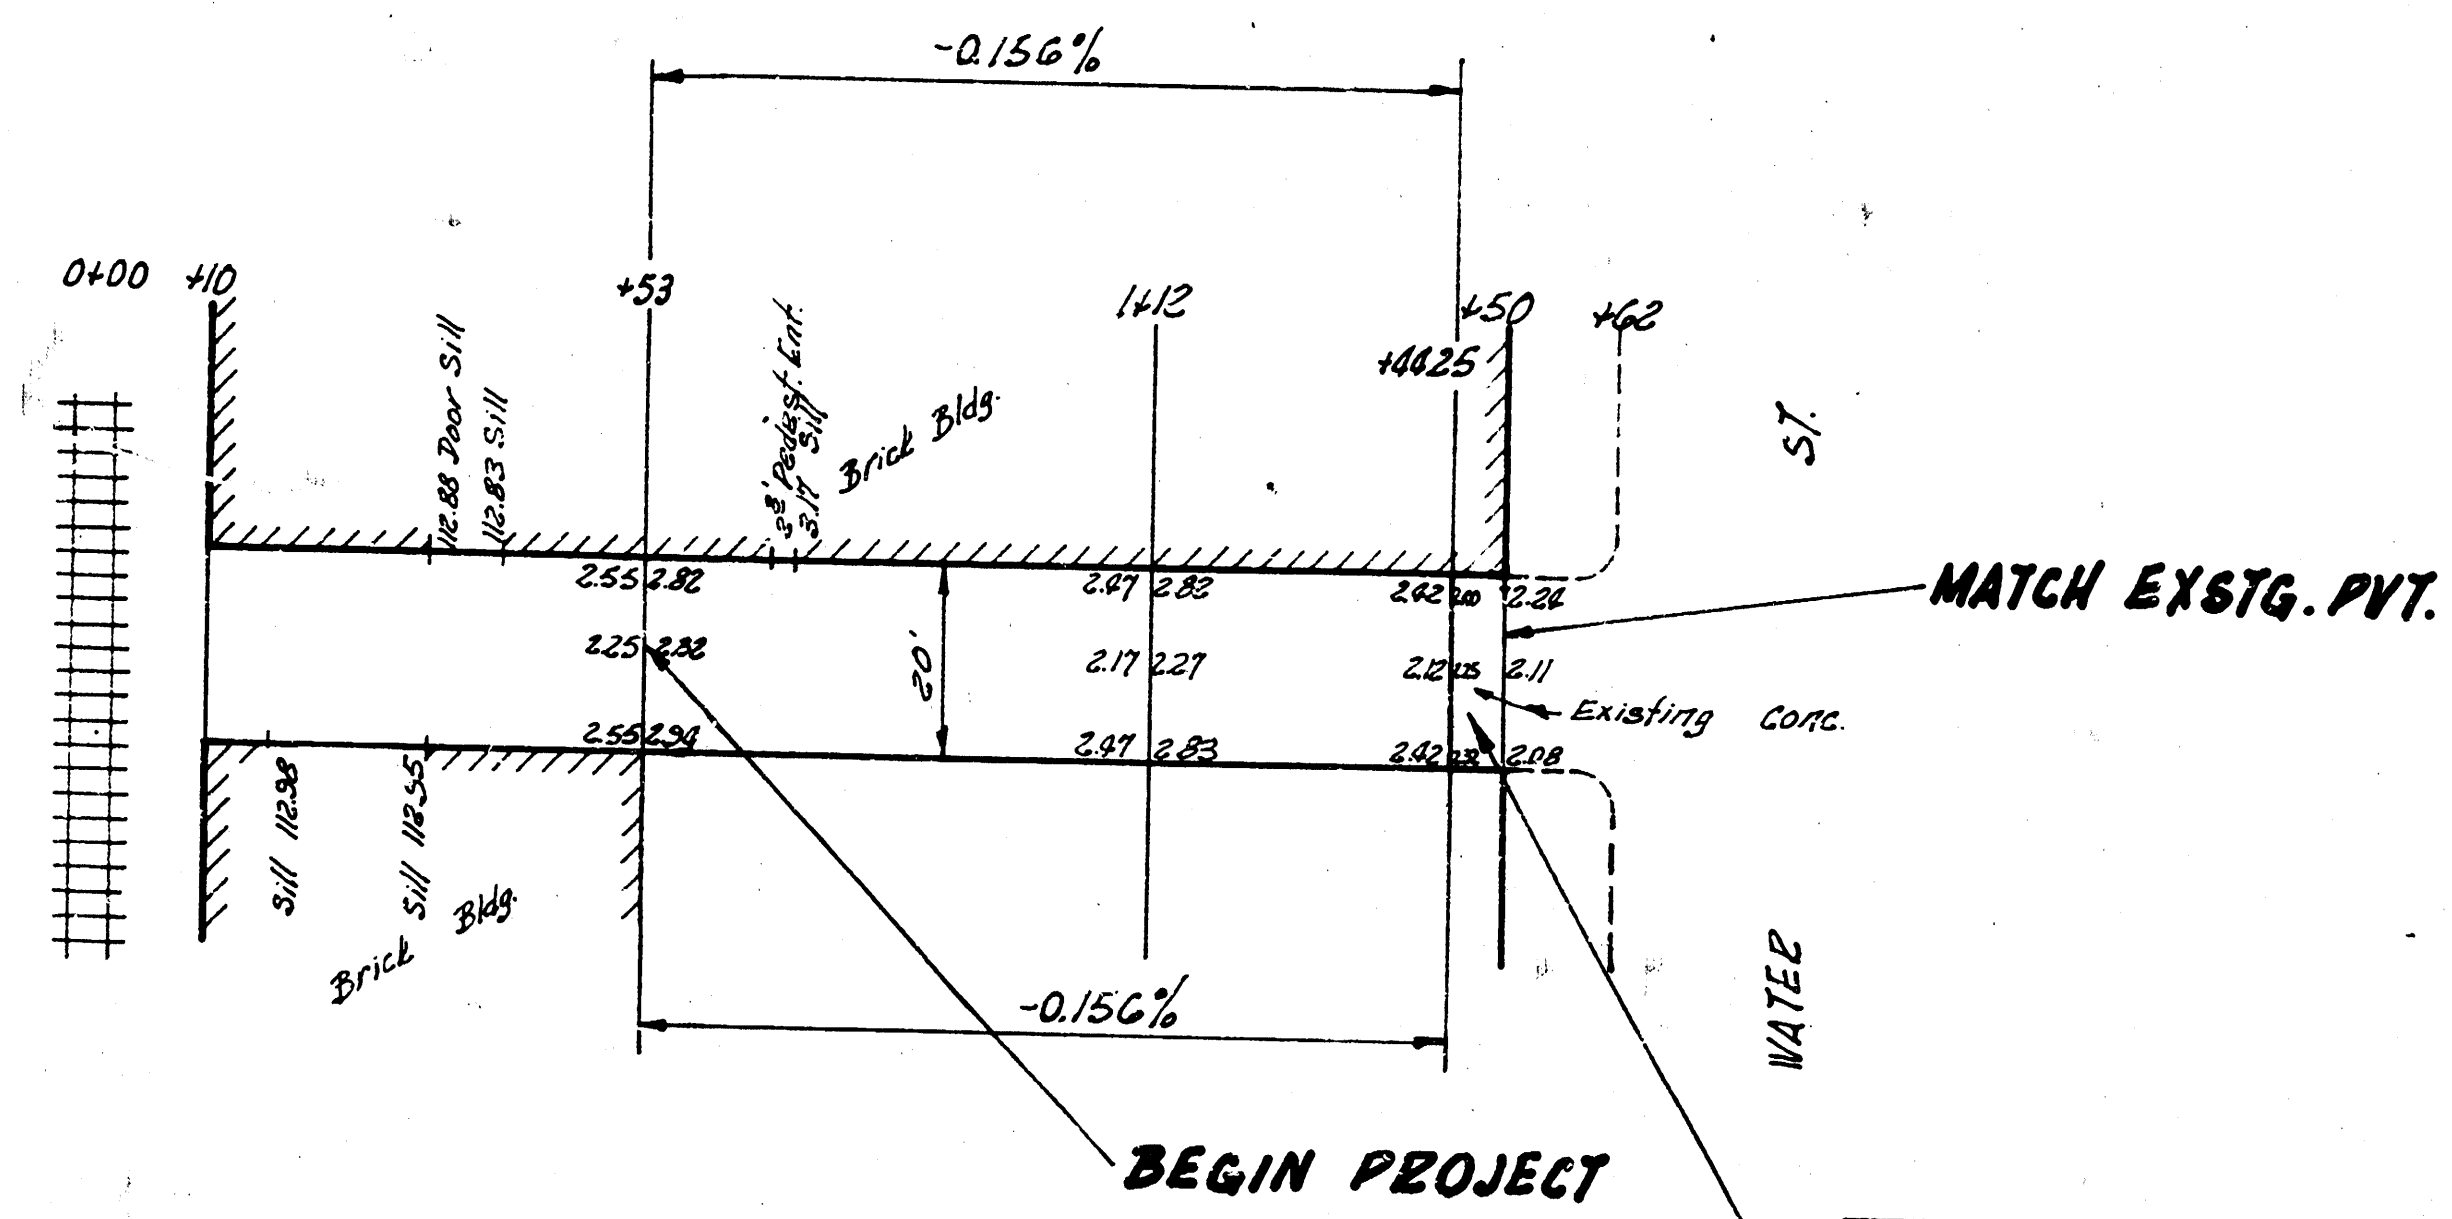

1ST ALLEY N. OF DOUGLAS
W.L. WATER - 90' WEST
8" CONC. - 20' WIDE
CITY OF WICHITA, KANS.
B.E. SMITH CITY ENGINEER
MAY, 1955 PRIVATE PROJ