

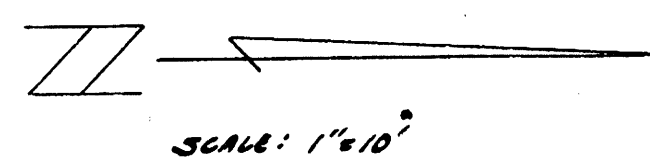



3 M 123 11 "G" in Globe City, E. B. Co. NE Co. Fairview

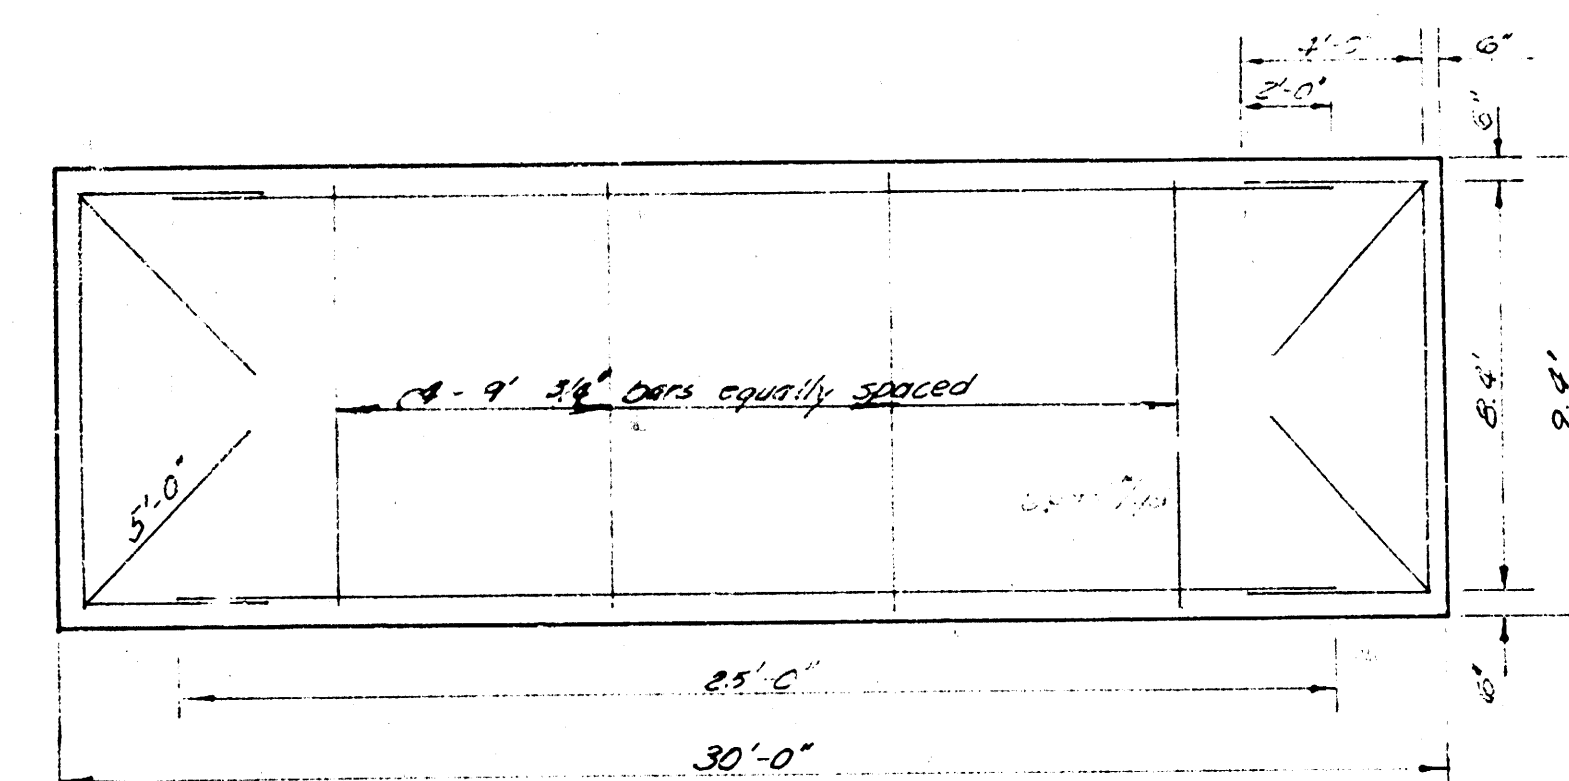

NOTE TO CONTRACTOR
This project will be constructed under the supervision of the CITY ENGINEER and conforming to the ORDINANCE of the CITY OF WICHITA, KANSAS. THE CONTRACTOR will render the City of Wichita for all cost of Engineering, Plans, and Inspection.

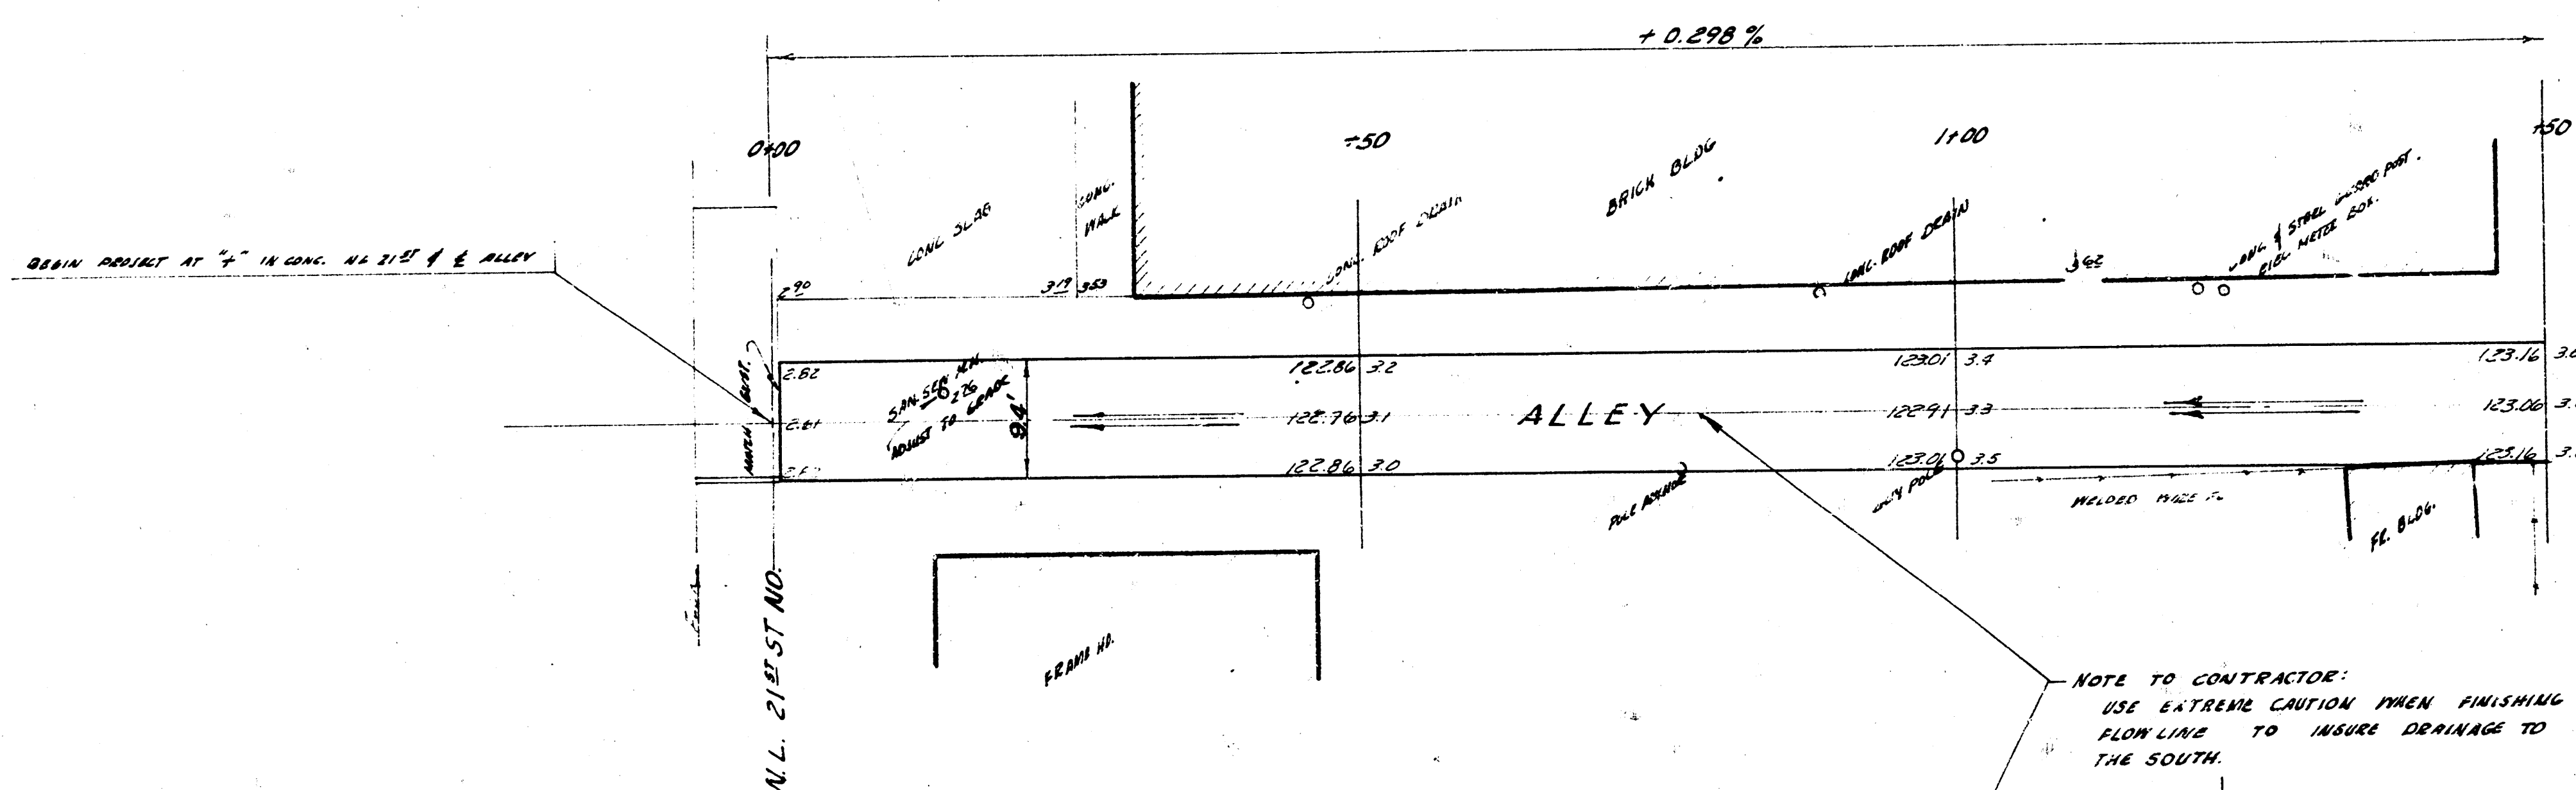

STEEL PATTERN
NO SCALE

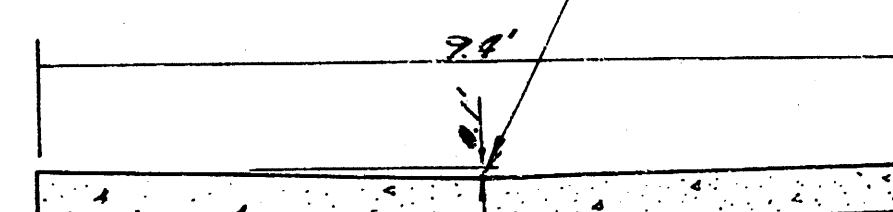

TYPICAL SECTION
NO SCALE

NOTE TO CONTRACTOR:
USE EXTREME CAUTION WHEN FINISHING FLOW LINE TO INSURE DRAINAGE TO THE SOUTH.

ESTIMATE OF QUANTITIES			
QUANTITY	UNIT	ITEM	FINAL
150	SQ YDS	6" CONC. ALY.	
88	CU YDS	EXCAVATION	
100	LBS	REINF STEEL	

9'4" CONC. ALLEY
N.L. 21ST TO 150TH N.L. 21ST
WACO - FAIRVIEW
CITY OF WICHITA KANSAS
B. E. SMITH CITY ENGINEER
PRIVATE CONTENT

