
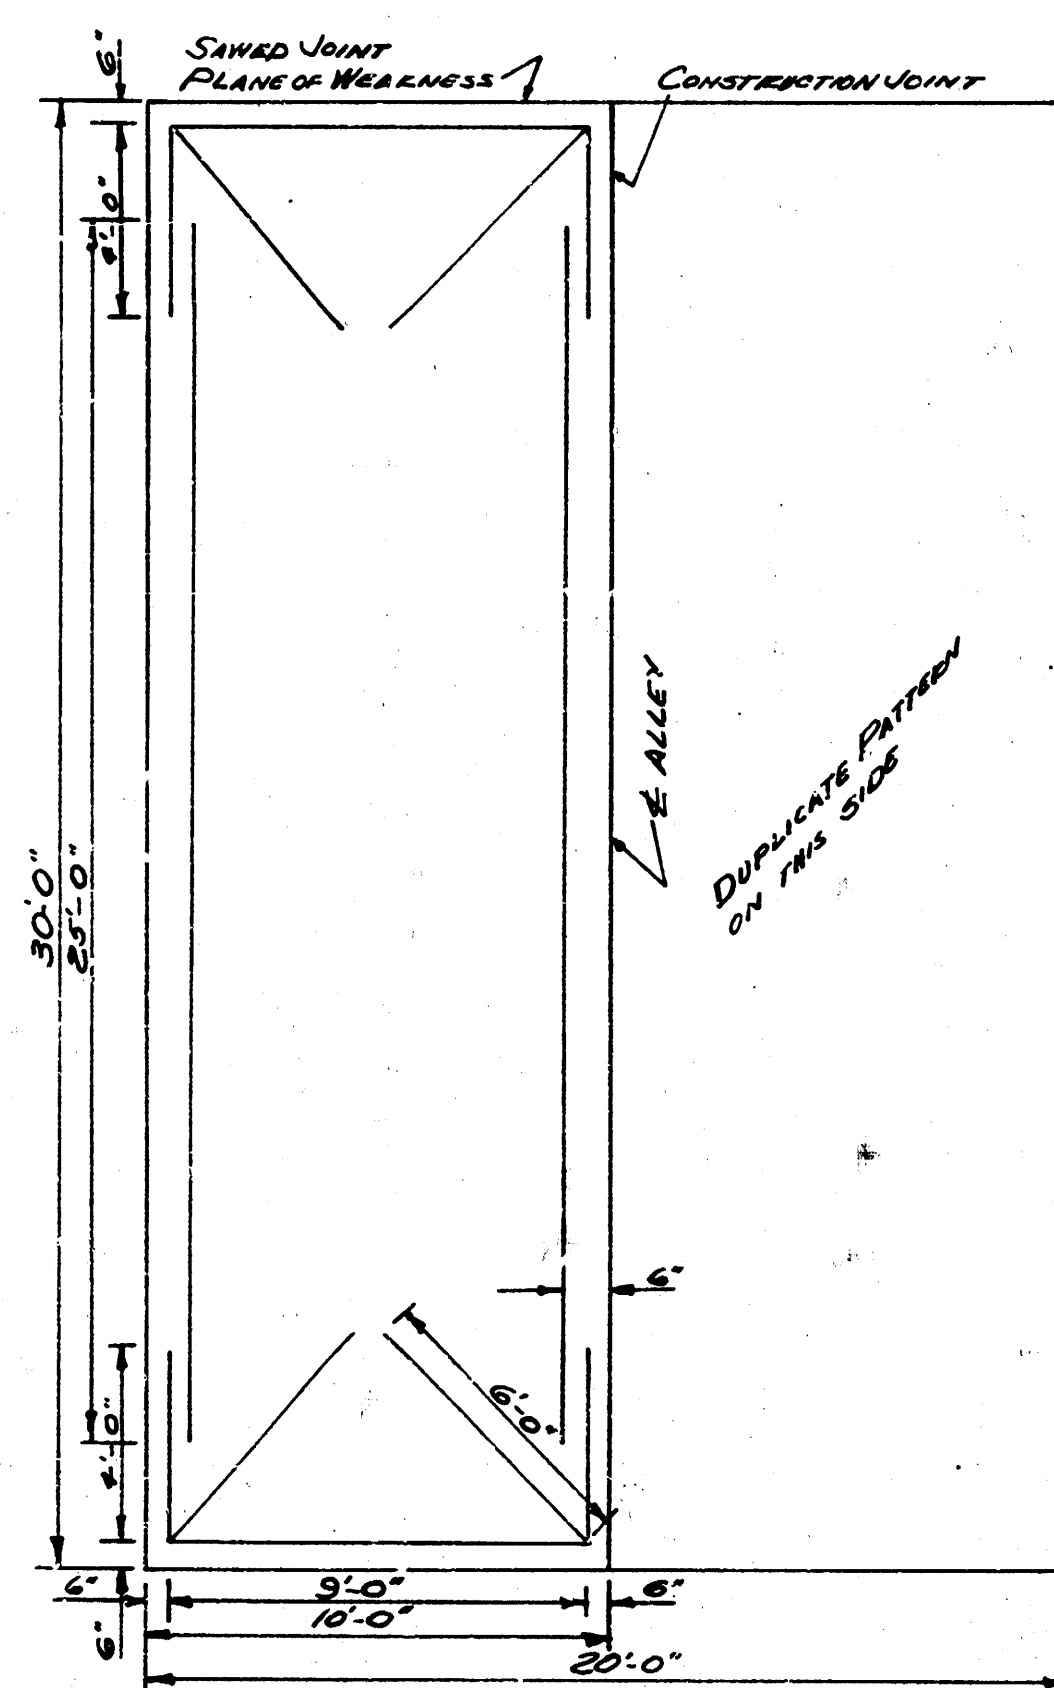




BM 10137 DE SANTA FE N. LEVY

SPACING ON E

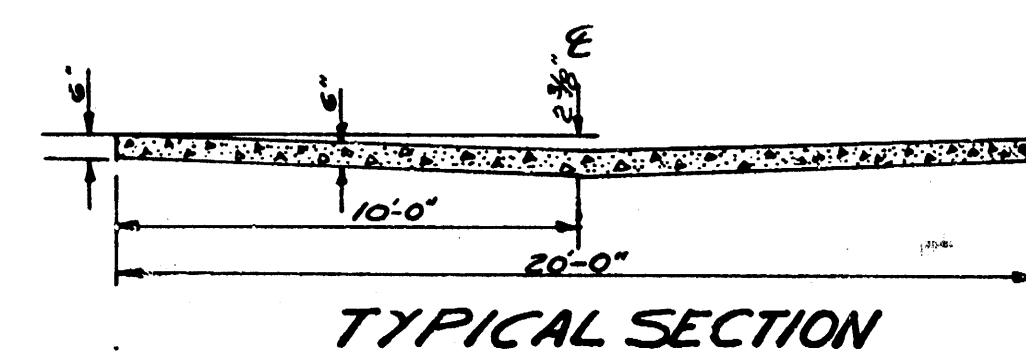

Sandy Weaver Bk. A-c
Plan Section
Checked

ST.
LEVY

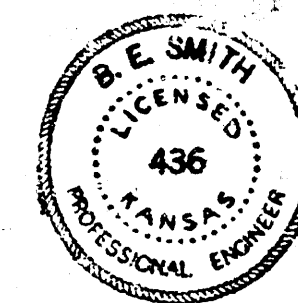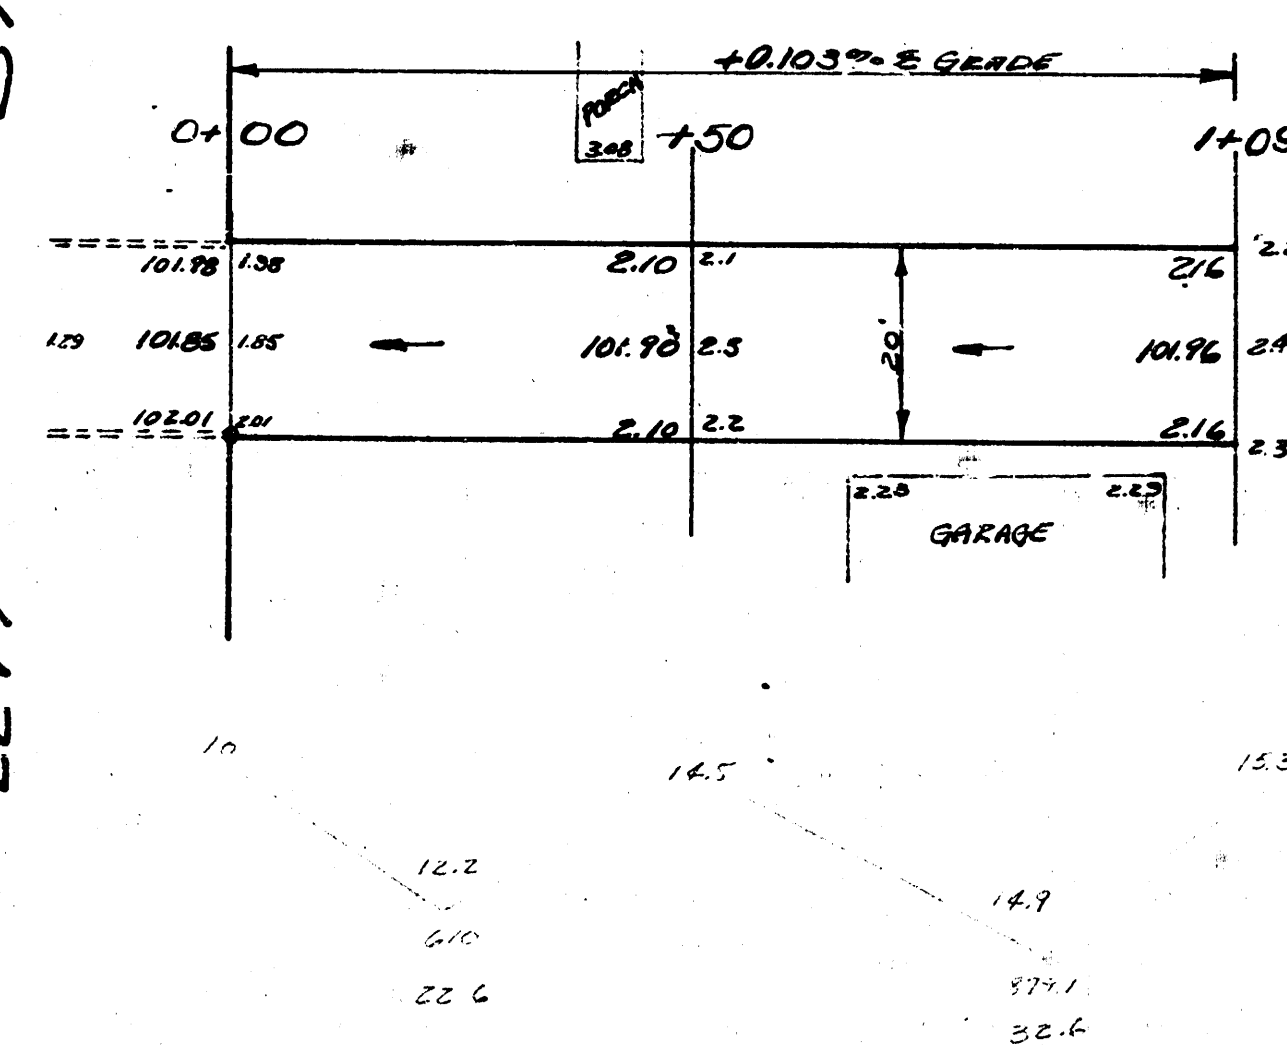

NOTE TO CONTRACTOR
This project will be constructed under the supervision of the CITY ENGINEER and conforming to the SPECIFICATIONS of the CITY OF WICHITA. The CONTRACTOR will reimburse the City of Wichita for all cost of Engineering, Plans, and Inspection.

ALLEY BETWEEN SANTA
FE & ST. FRANCIS
ALLEY TO 109' N. ALLEY
6" CONCRETE 20' WIDE
CITY OF WICHITA
BESMITH CITY ENGINEER
JUNE 1953 PRIVATE JOB